

NOTES.



ALL DIMENSIONS ARE IN mm (UNO)
 GAPS UNDER FENCING ARE NOMINAL DUE TO GROUND LEVELS.
 CAPPING & COUNTER RAILS MAYBE REMOVE IF NOT REQUIRED
 (PLEASE ASK SALES FOR FURTHER DETAIL)

MATERIALS.

ACOUSTIC BOTTOM BOARD: 140 x 34 thk (120 Nom. FACE)
 ACOUSTIC T & G BOARD: 140 x 34 thk (123 Nom. FACE)
 CAPPING RAIL: 145 x 34 thk PAR
 COUNTER RAIL: 70 x 34 thk PAR
 POST COVER BOARD: 120 x 35 thk
 TIMBER BATTEN: 100 x 50 thk SAWN FINISH
 STEEL POSTS: UNIVERSAL BEAMS
 ASSESSED TO SUIT SITE LOCATION.
 BASEPLATES: FULLY WELDED TO POSTS
 ALL FIXINGS ARE GALVANISED OR STAINLESS STEEL.

FINISH.

TIMBER: JAKCURED TREATED.
 STEEL: GALVANISED TO BS EN ISO 1461

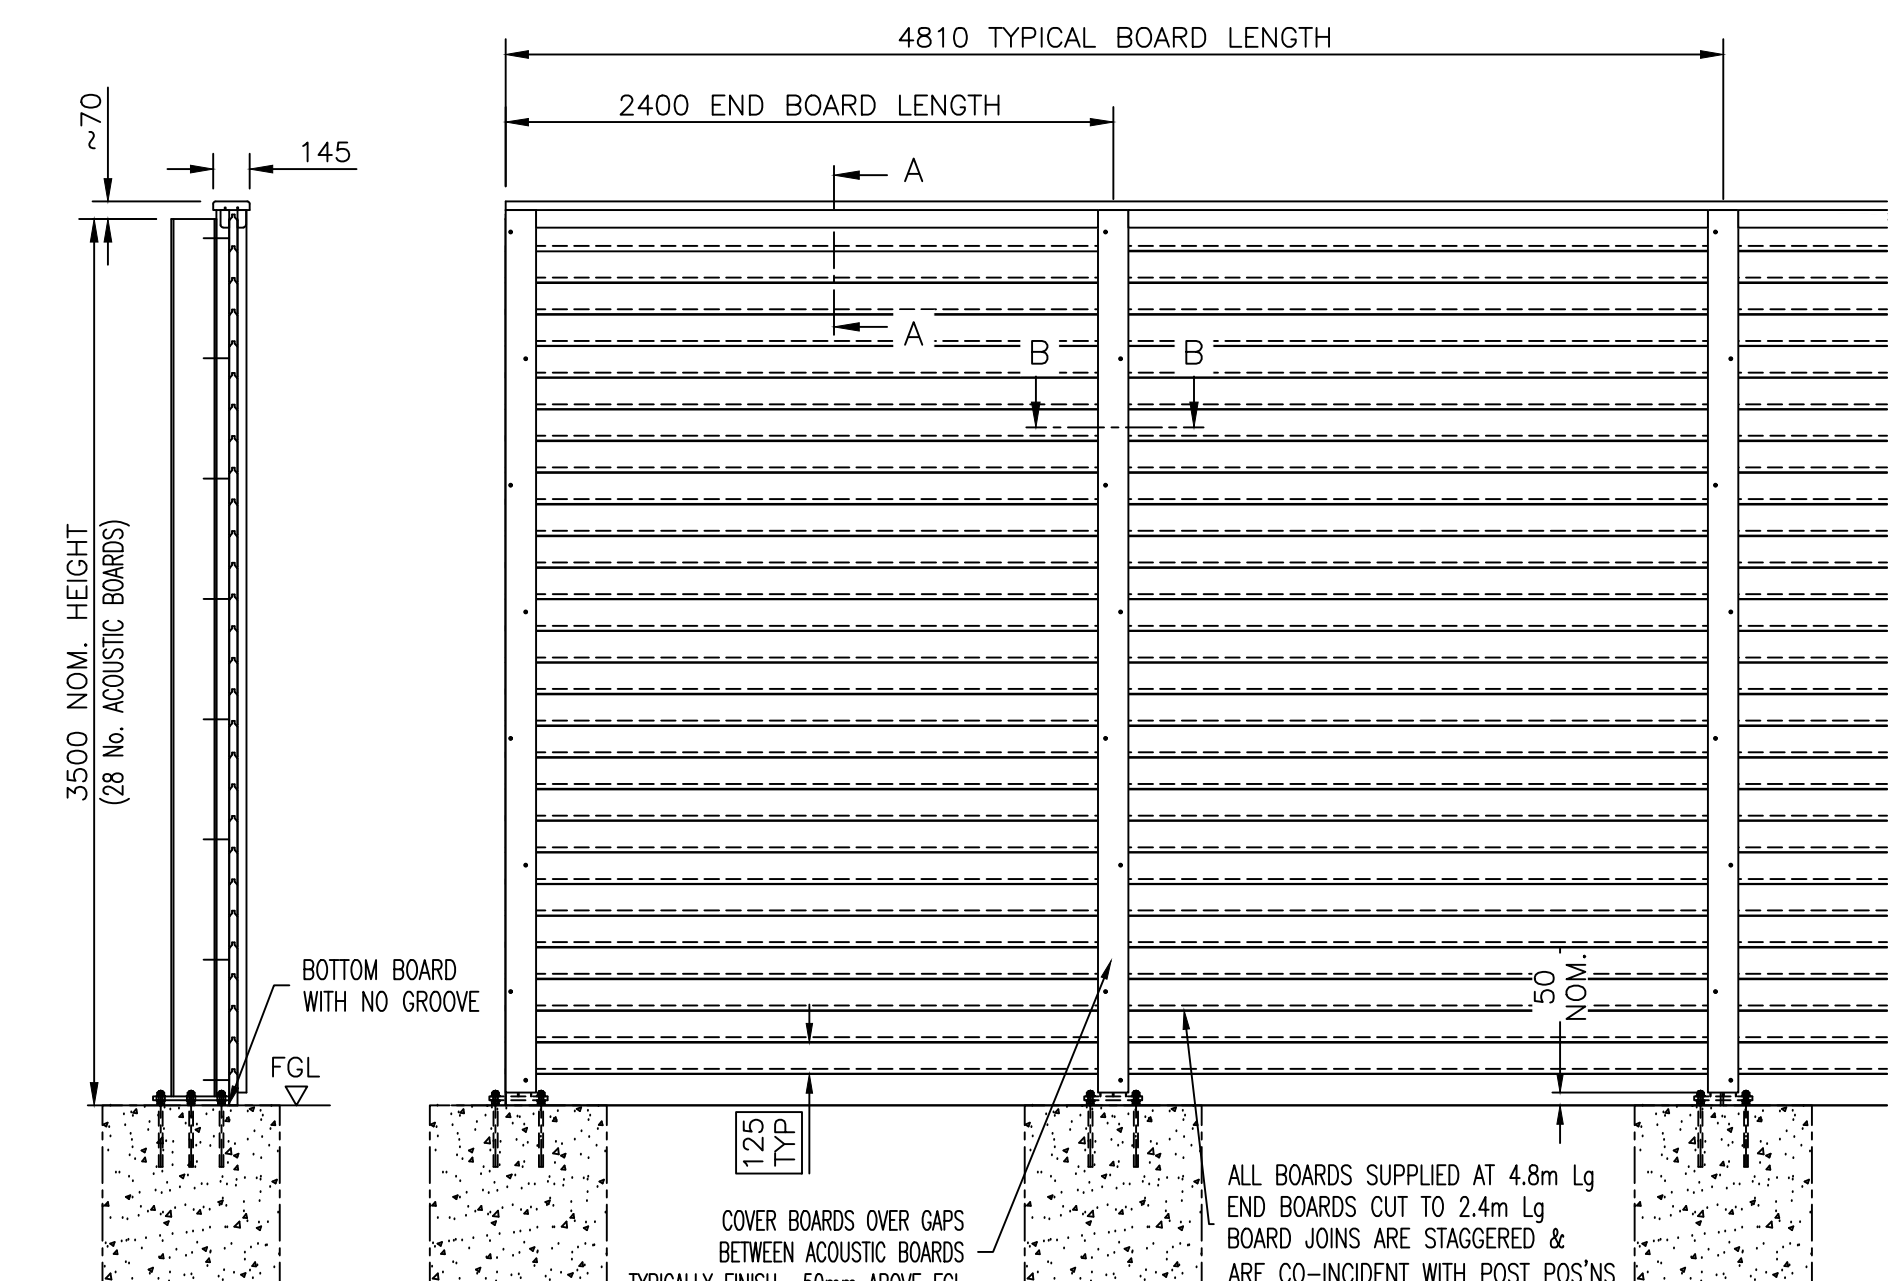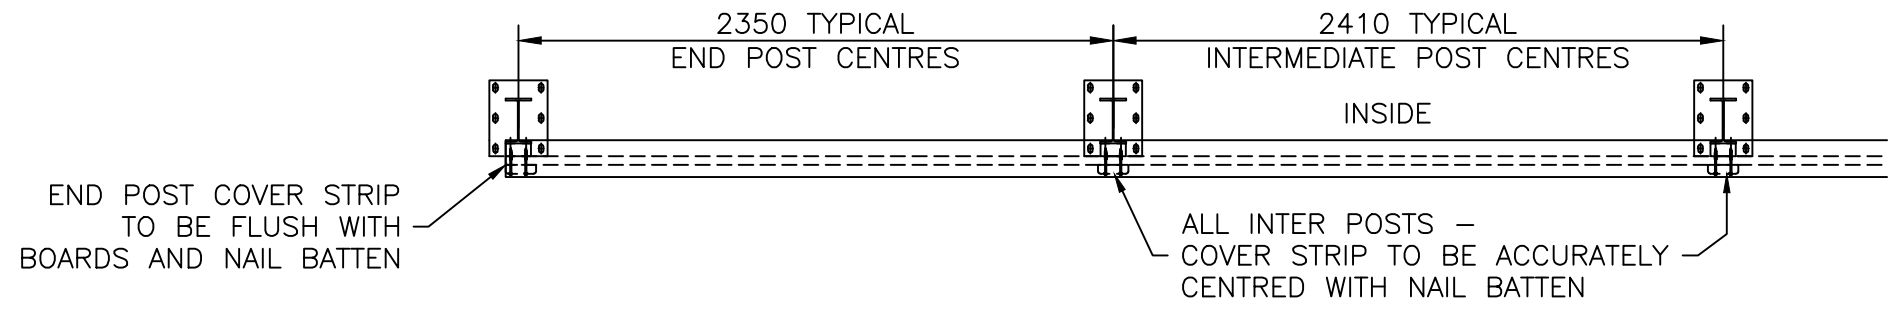

REFER TO SHEET 9 FOR MORE BASEPLATE DETAILS

LEAVE SPOIL SO THAT BASE BOARD CONTACTS THE GROUND TO AVOID AIR GAP

JAKOUSTIC HIGHWAY FENCE – BASEPLATED (WITH CAPPING) – 3.5m HIGH

Jacksons Fencing
 Stowting Common, Near Ashford, Kent. TN25 6BN
 Telephone: 01233 750393
 Fax: 01233 750403
 www.jacksons-fencing.co.uk

This Drawing Is The Property Of H.S. Jackson & Son (Fencing) Ltd, And May Not Be Copied Or Reproduced In Any Way Without Prior Written Permission.

DO NOT SCALE – IF IN DOUBT ASK

3	29/03/23	NOTES ADDED
2	31/03/2020	NEW BORDER + NOTES
1	04/01/08	HEIGHTS SEPARATED
0	11/06/07	ORIGINAL ISSUE

Drawn	JR
Date	11/06/2007
Checked	AT
Size	A3
Scale	1:30 U.O.S

TITLE	SALES DRAWING (WITH CAPPING)
	JAKOUSTIC HIGHWAY FENCE – BASEPLATED – 3.5m HIGH
CUSTOMER	
ACK No.	J7/01296
	Sheet 4