

**NOTES.**


ALL DIMENSIONS ARE IN mm (UNO)  
 GAPS UNDER FENCING ARE NOMINAL DUE TO GROUND LEVELS.  
 CAPPING & COUNTER RAILS MAYBE REMOVE IF NOT REQUIRED  
 (PLEASE ASK SALES FOR FURTHER DETAIL)

**MATERIALS.**

ACOUSTIC BOTTOM BOARD: 140 x 34 thk (120 Nom. FACE)  
 ACOUSTIC T & G BOARD: 140 x 34 thk (123 Nom. FACE)  
 CAPPING RAIL: 145 x 34 thk PAR  
 COUNTER RAIL: 70 x 34 thk PAR  
 POST COVER BOARD: 120 x 35 thk  
 TIMBER BATTEN: 100 x 50 thk SAWN FINISH  
 STEEL POSTS: UNIVERSAL BEAMS  
 ASSESSED TO SUIT SITE LOCATION.  
 ALL FIXINGS ARE GALVANISED OR STAINLESS STEEL.




**FINISH.**

TIMBER: JAKCURED TREATED.  
 STEEL: GALVANISED TO BS EN ISO 1461

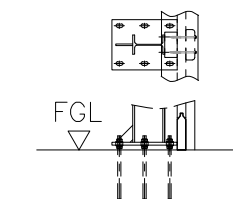

BASEPLATE OPTION

(REFER TO DRAWING J7/01296 FOR MORE DETAILS)

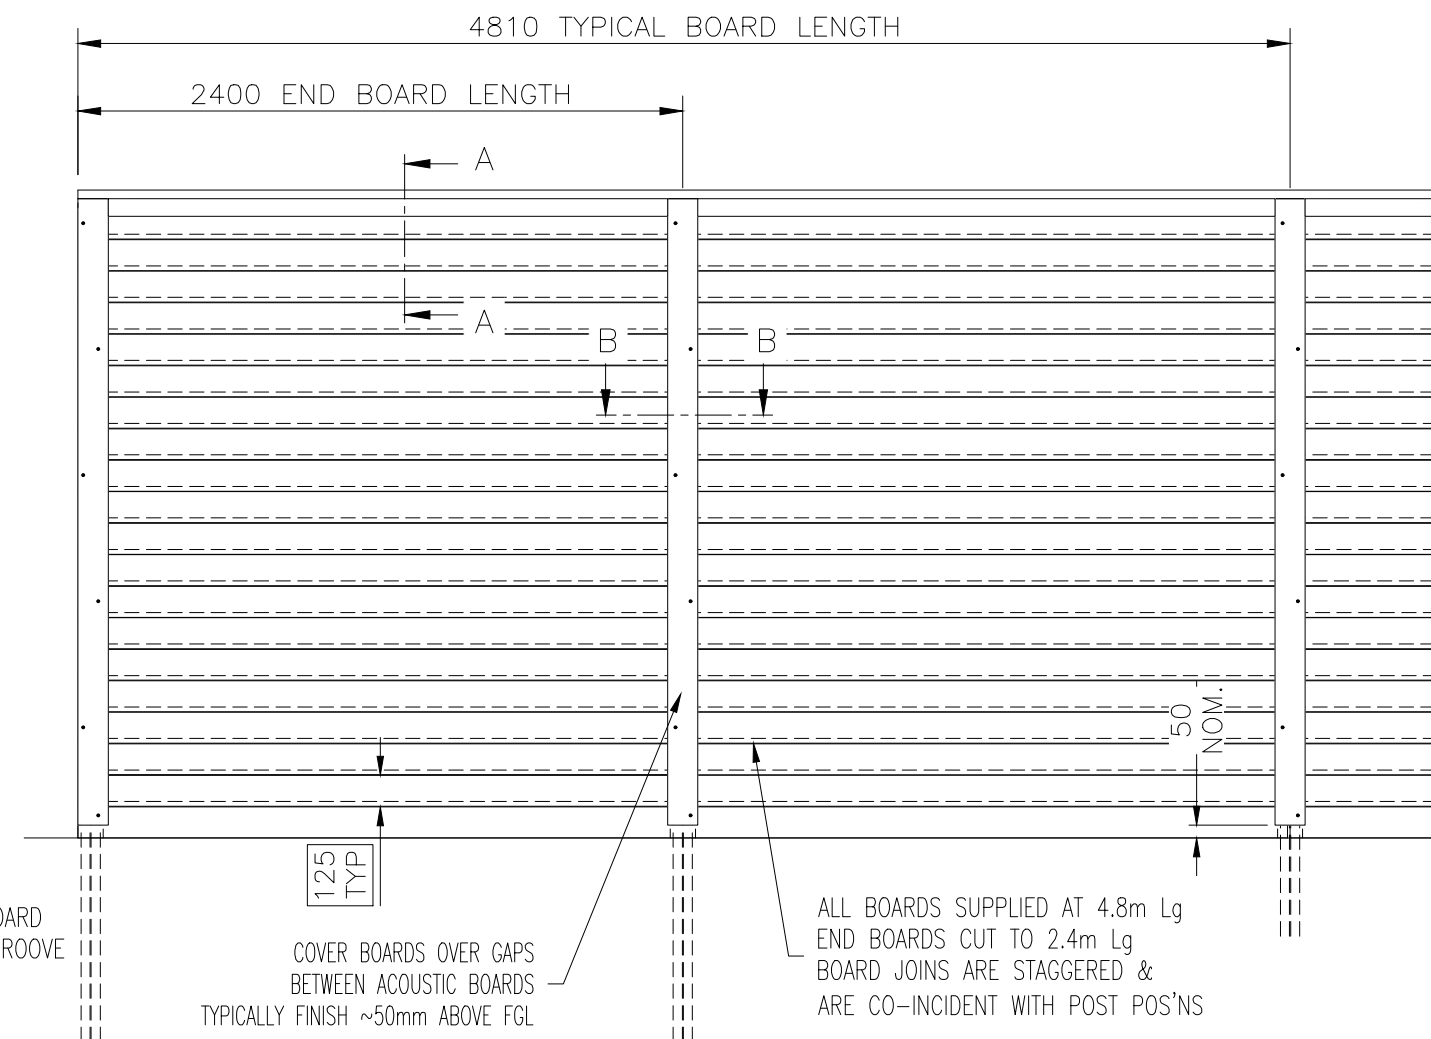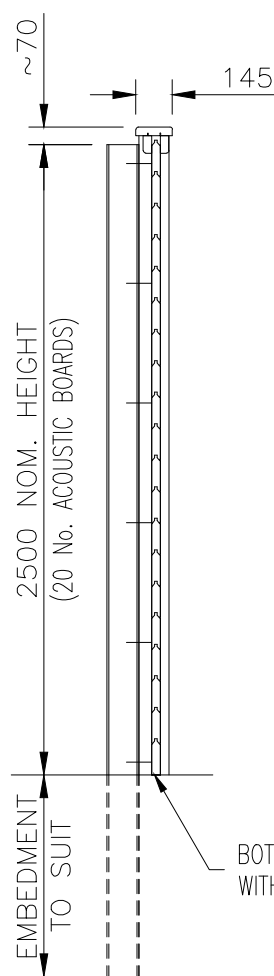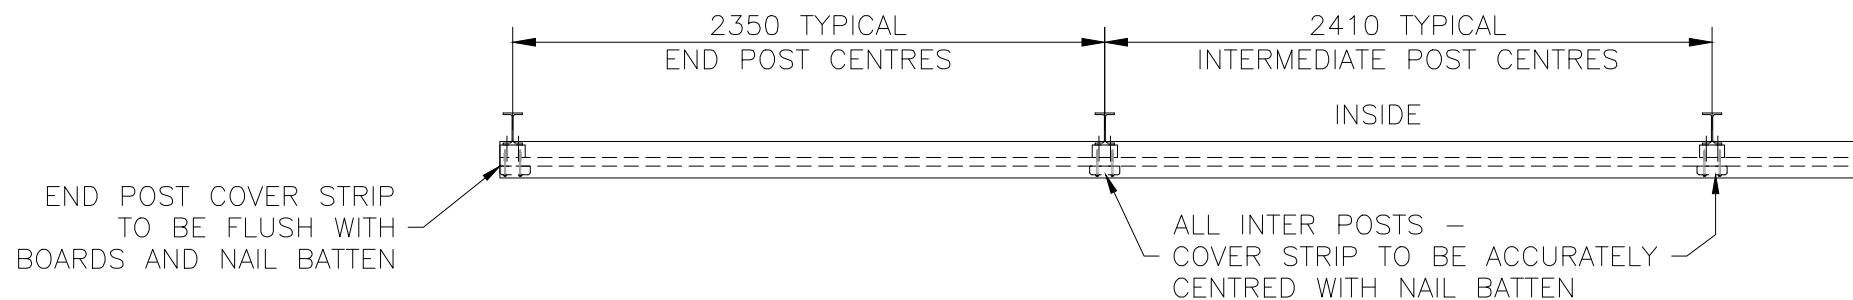

VIEWED FROM OUTSIDE

**JAKOUSTIC HIGHWAY FENCE (WITH CAPPING) - 2.5m HIGH**



Stowting Common, Near Ashford,  
 Kent. TN25 6BN  
 Telephone: 01233 750393  
 Fax: 01233 750403  
 www.jacksons-fencing.co.uk

This Drawing Is The Property Of H.S. Jackson & Son (Fencing) Ltd, And May Not Be Copied Or Reproduced In Any Way Without Prior Written Permission.

DO NOT SCALE - IF IN DOUBT ASK

- 8 27/03/2020 NEW BORDER + NOTES
- 7 01/05/19 UPDATE
- 6 07/05/16 TIMBER MAT'LS CORRECTED
- 5 16/08/16 POST MATERIAL NOTE
- 4 01/02/13 Post Centres Now 2410

Drawn	JR
Date	11/06/2007
Checked	AT
Size	A3
Scale	1:30 U.O.S

TITLE	SALES DRAWING (WITH CAPPING) JAKOUSTIC HIGHWAY FENCE - 2.5m HIGH
CUSTOMER	
ACK No.	
Drawing No.	J7/01047
Sheet	2