

NOTES.



ALL DIMENSIONS ARE IN mm (UNO)
 GAPS UNDER FENCING ARE NOMINAL DUE TO GROUND LEVELS.
 CAPPING & COUNTER RAILS MAYBE REMOVE IF NOT REQUIRED
 (PLEASE ASK SALES FOR FURTHER DETAIL)

MATERIALS.

ACOUSTIC BOTTOM BOARD: 140 x 34 thk (120 Nom. FACE)
 ACOUSTIC T & G BOARD: 140 x 34 thk (123 Nom. FACE)
 CAPPING RAIL: 145 x 34 thk PAR
 COUNTER RAIL: 70 x 34 thk PAR
 POST COVER BOARD: 120 x 35 thk
 TIMBER BATTEN: 100 x 50 thk SAWN FINISH
 STEEL POSTS: UNIVERSAL BEAMS
 ASSESSED TO SUIT SITE LOCATION.
 BASEPLATES: FULLY WELDED TO POSTS
 ALL FIXINGS ARE GALVANISED OR STAINLESS STEEL.

FINISH.

TIMBER: JAKCURED TREATED.
 STEEL: GALVANISED TO BS EN ISO 1461

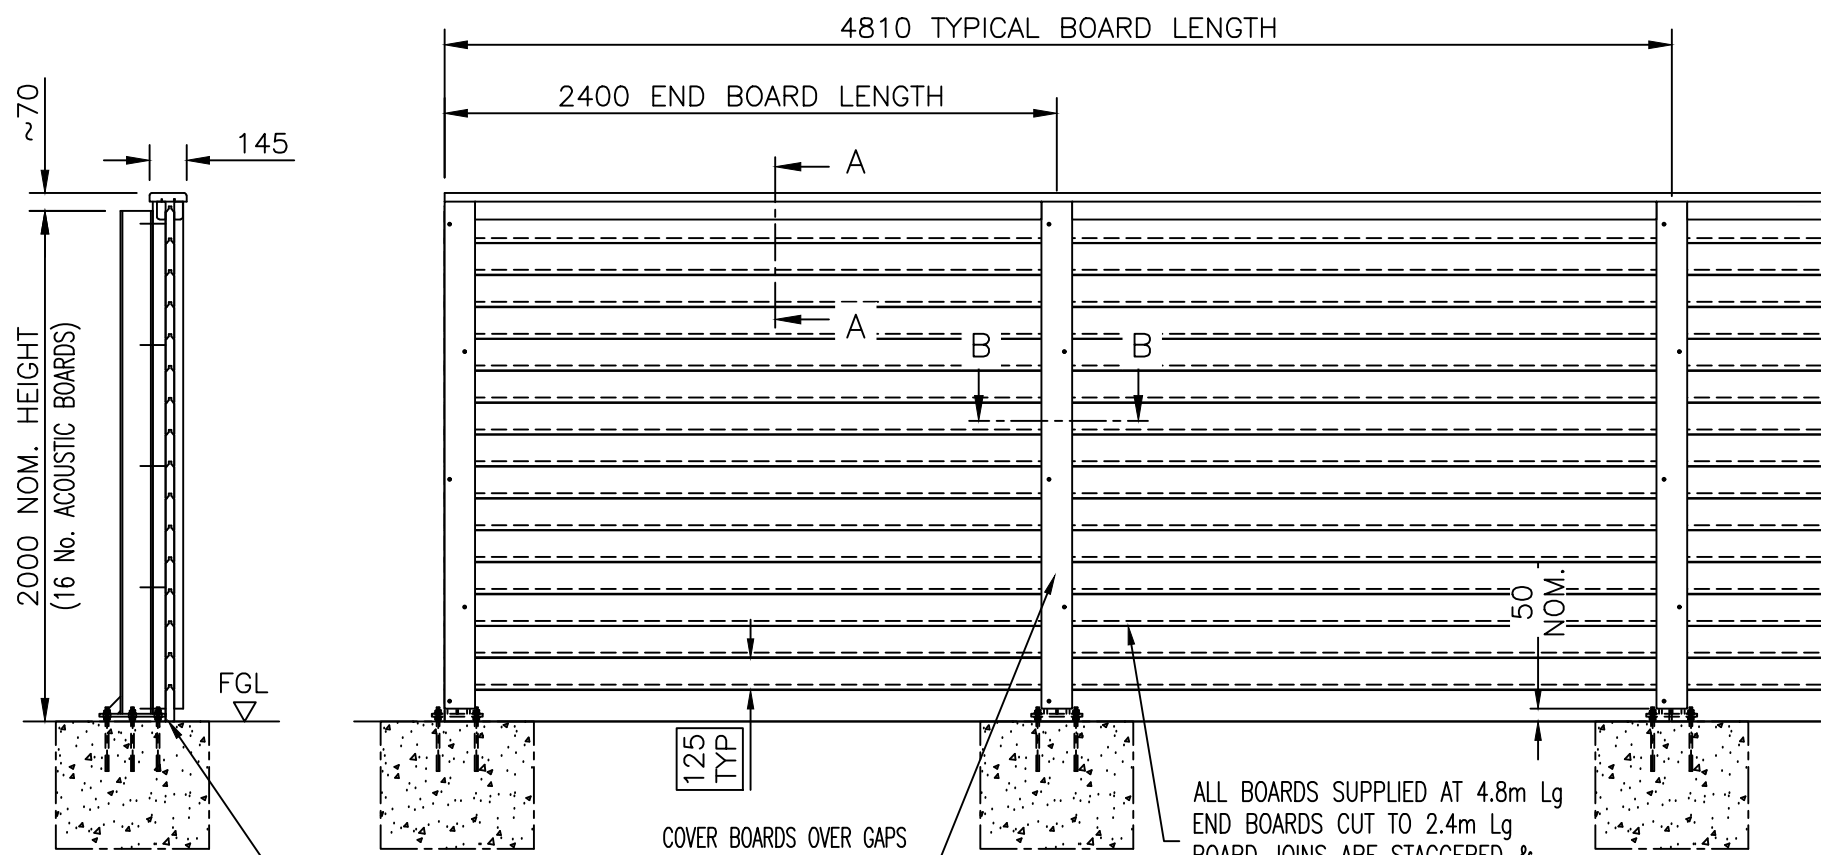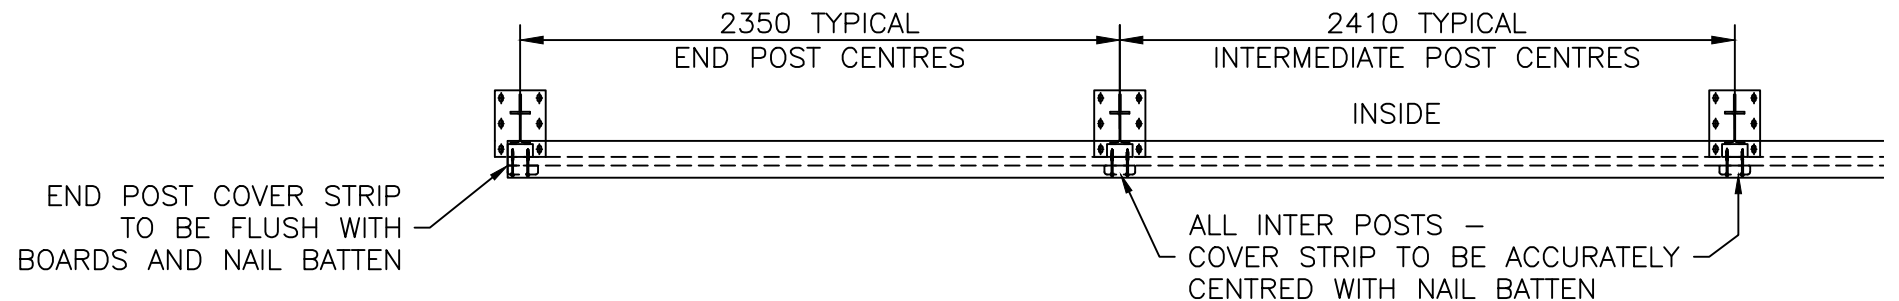

REFER TO SHEET 9 FOR MORE BASEPLATE DETAILS

BOTTOM BOARD WITH NO GROOVE
 COVER BOARDS OVER GAPS BETWEEN ACOUSTIC BOARDS
 TYPICALLY FINISH ~50mm ABOVE FGL
 LEAVE SPOIL SO THAT BASE BOARD CONTACTS THE GROUND TO AVOID AIR GAP

VIEWED FROM OUTSIDE

JAKOUSTIC HIGHWAY FENCE – BASEPLATED (WITH CAPPING) – 2m HIGH



Stowting Common, Near Ashford,
 Kent. TN25 6BN
 Telephone: 01233 750393
 Fax: 01233 750403
 www.jacksons-fencing.co.uk

DO NOT SCALE – IF IN DOUBT ASK

- ④ 29/03/23 NOTES ADDED
- ② 31/03/2020 NEW BORDER + NOTES
- ① 04/01/08 HEIGHTS SEPARATED
- ① 11/06/07 ORIGINAL ISSUE

Drawn JR
 Date 11/06/2007
 Checked AT
 Size A3
 Scale 1:30 U.O.S

TITLE SALES DRAWING (WITH CAPPING)
 JAKOUSTIC HIGHWAY FENCE – BASEPLATED – 2m HIGH
 CUSTOMER
 Drawing No. J7/01296
 Sheet 1
 ACK No.