
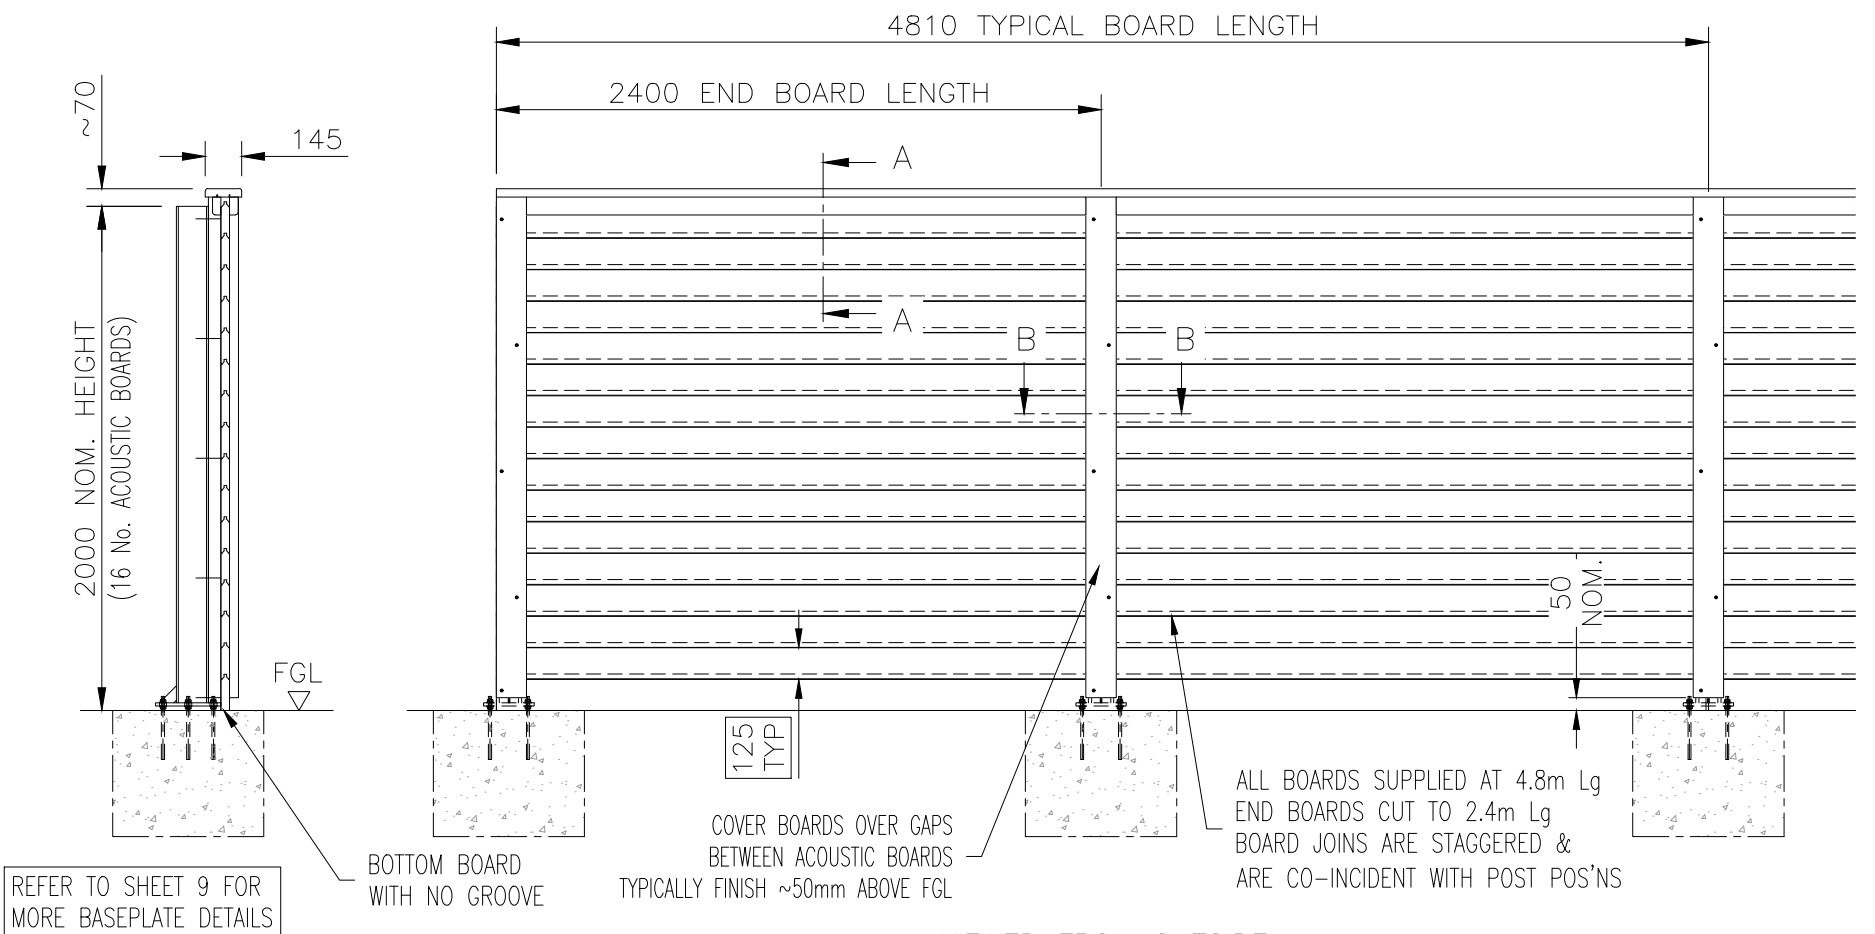


NOTES.
 ALL DIMENSIONS ARE IN mm (UNO)
 GAPS UNDER FENCING ARE NOMINAL DUE TO GROUND LEVELS.
 CAPPING & COUNTER RAILS MAYBE REMOVE IF NOT REQUIRED
 (PLEASE ASK SALES FOR FURTHER DETAIL)

MATERIALS.
 ACOUSTIC BOTTOM BOARD: 140 x 34 thk (120 Nom. FACE)
 ACOUSTIC T & G BOARD: 140 x 34 thk (123 Nom. FACE)
 CAPPING RAIL: 145 x 34 thk PAR
 COUNTER RAIL: 70 x 34 thk PAR
 POST COVER BOARD: 120 x 35 thk
 TIMBER BATTEN: 100 x 50 thk SAWN FINISH
 STEEL POSTS: UNIVERSAL BEAMS
 ASSESSED TO SUIT SITE LOCATION.
 BASEPLATES: FULLY WELDED TO POSTS
 ALL FIXINGS ARE GALVANISED OR STAINLESS STEEL.

FINISH.
 TIMBER: JAKCURED TREATED.
 STEEL: GALVANISED TO BS EN ISO 1461

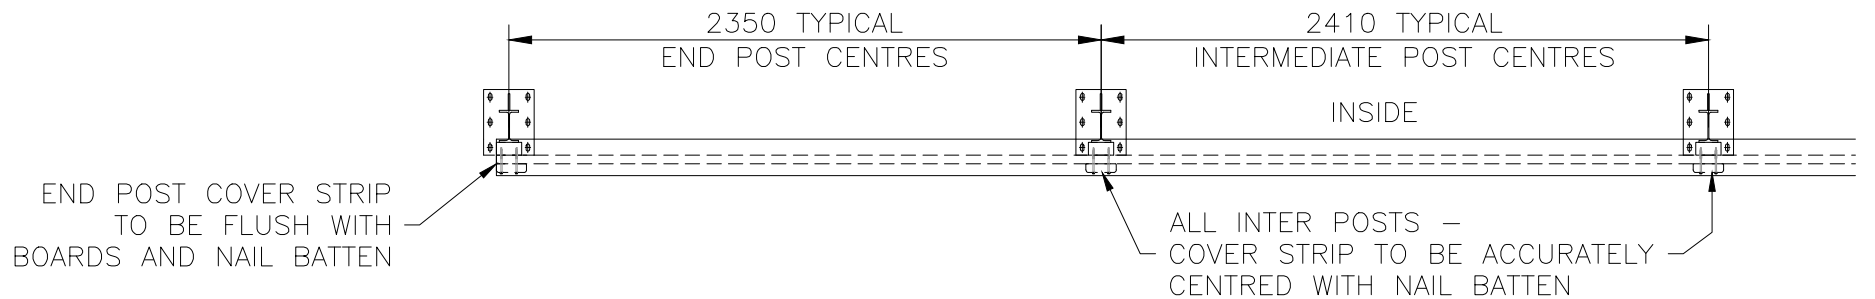

JAKOUSTIC HIGHWAY FENCE – BASEPLATED (WITH CAPPING) – 2m HIGH

Jacksons Fencing
 Stowting Common, Near Ashford, Kent. TN25 6BN
 Telephone: 01233 750393
 Fax: 01233 750403
 www.jacksons-fencing.co.uk

This Drawing Is The Property Of H.S. Jackson & Son (Fencing) Ltd, And May Not Be Copied Or Reproduced In Any Way Without Prior Written Permission.

DO NOT SCALE – IF IN DOUBT ASK

2 31/03/2020 NEW BORDER + NOTES
 1 04/01/08 HEIGHTS SEPARATED
 0 11/06/07 ORIGINAL ISSUE

Drawn JR	TITLE SALES DRAWING (WITH CAPPING) JAKOUSTIC HIGHWAY FENCE – BASEPLATED – 2m HIGH
Date 11/06/2007	
Checked AT	CUSTOMER
Size A3	Scale 1:30 U.O.S
ACK No.	
Drawing No. J7/01296 Sheet 1	