
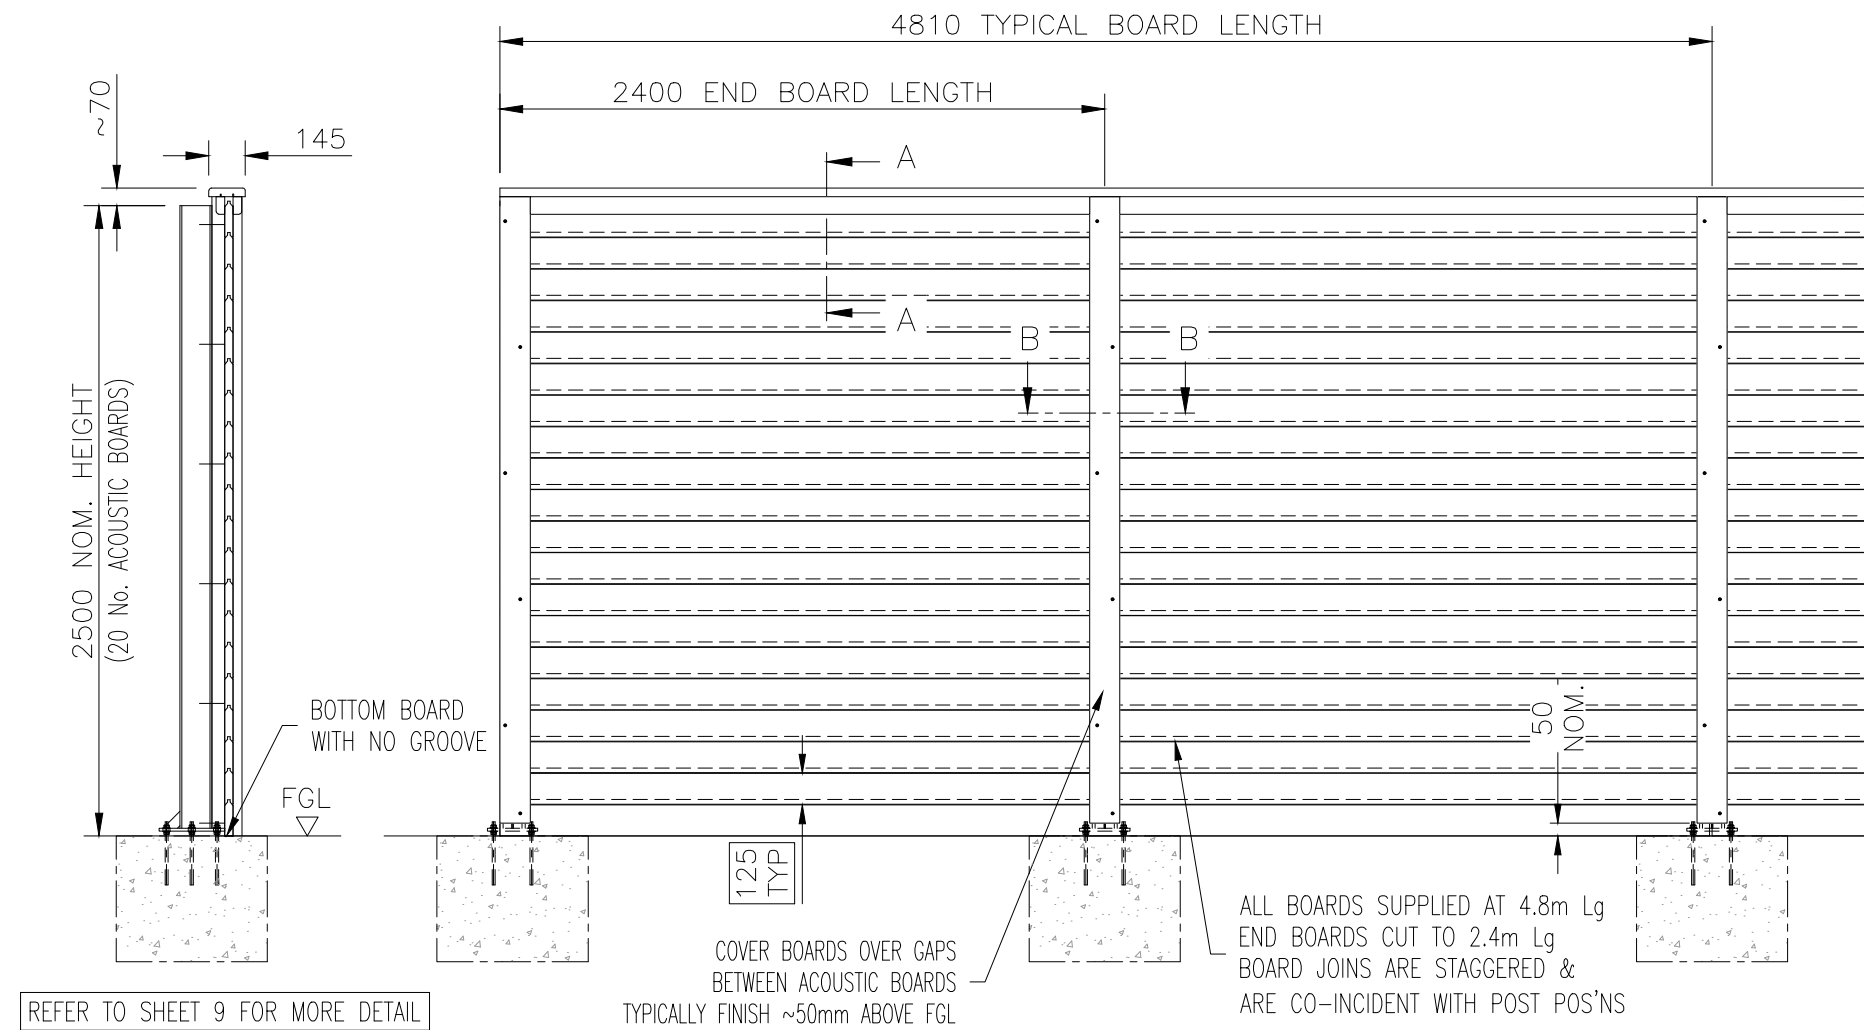


**NOTES.**

ALL DIMENSIONS ARE IN mm (UNO)  
 GAPS UNDER FENCING ARE NOMINAL DUE TO GROUND LEVELS.  
 CAPPING & COUNTER RAILS MAYBE REMOVE IF NOT REQUIRED  
 (PLEASE ASK SALES FOR FURTHER DETAIL)

**MATERIALS.**

ACOUSTIC BOTTOM BOARD: 140 x 34 thk (120 Nom. FACE)  
 ACOUSTIC T & G BOARD: 140 x 34 thk (123 Nom. FACE)  
 CAPPING RAIL: 145 x 34 thk PAR  
 COUNTER RAIL: 70 x 34 thk PAR  
 POST COVER BOARD: 120 x 35 thk  
 TIMBER BATTEN: 100 x 50 thk SAWN FINISH  
 STEEL POSTS: UNIVERSAL BEAMS  
 ASSESSED TO SUIT SITE LOCATION.  
 BASEPLATES: FULLY WELDED TO POSTS  
 ALL FIXINGS ARE GALVANISED OR STAINLESS STEEL.  
**FINISH.**  
 TIMBER: JAKCURED TREATED.  
 STEEL: GALVANISED TO BS EN ISO 1461

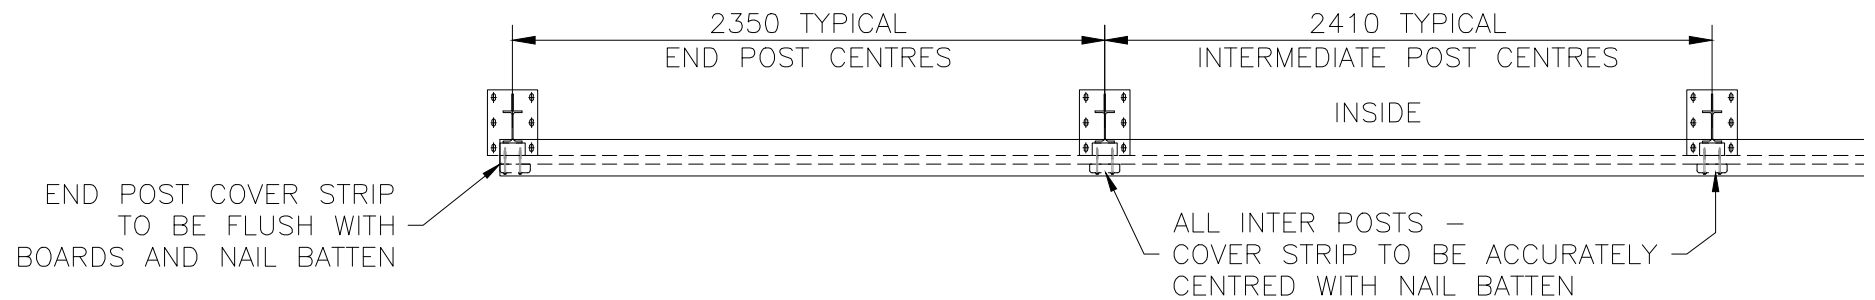

VIEWED FROM OUTSIDE  
**JAKOUSTIC HIGHWAY FENCE – BASEPLATED (WITH CAPPING) – 2.5m HIGH**

**Jacksons Fencing**  
 Stowting Common, Near Ashford, Kent. TN25 6BN  
 Telephone: 01233 750393  
 Fax: 01233 750403  
 www.jacksons-fencing.co.uk

This Drawing Is The Property Of H.S. Jackson & Son (Fencing) Ltd, And May Not Be Copied Or Reproduced In Any Way Without Prior Written Permission.

DO NOT SCALE – IF IN DOUBT ASK

2 31/03/2020 NEW BORDER + NOTES  
 1 04/01/08 HEIGHTS SEPARATED  
 0 11/06/07 ORIGINAL ISSUE

Drawn JR  
 Date 11/06/2007  
 Checked AT  
 Size A3  
 Scale 1:30 U.O.S

TITLE SALES DRAWING (WITH CAPPING)  
 JAKOUSTIC HIGHWAY FENCE – BASEPLATED – 2.5m HIGH  
 CUSTOMER  
 ACK No.  
 Drawing No. J7/01296  
 Sheet 2