

NOTES.



ALL DIMENSIONS ARE IN mm (UNO)
 GAPS UNDER FENCING ARE NOMINAL DUE TO GROUND LEVELS.
 CAPPING & COUNTER RAILS MAYBE REMOVE IF NOT REQUIRED
 (PLEASE ASK SALES FOR FURTHER DETAIL)

MATERIALS.

ACOUSTIC BOTTOM BOARD: 140 x 34 thk (120 Nom. FACE)
 ACOUSTIC T & G BOARD: 140 x 34 thk (123 Nom. FACE)
 CAPPING RAIL: 145 x 34 thk PAR
 COUNTER RAIL: 70 x 34 thk PAR
 POST COVER BOARD: 120 x 35 thk
 TIMBER BATTEN: 100 x 50 thk SAWN FINISH
 STEEL POSTS: UNIVERSAL BEAMS
 ASSESSED TO SUIT SITE LOCATION.
 BASEPLATES: FULLY WELDED TO POSTS
 ALL FIXINGS ARE GALVANISED OR STAINLESS STEEL.

FINISH.
 TIMBER: JAKCURED TREATED.
 STEEL: GALVANISED TO BS EN ISO 1461

NOM. HEIGHT OF FENCE	M8 x 65 Lg BOLTS (QTY INTERS)	M8 x 65 Lg BOLTS (QTY CORNER)
2m	5	10
2.5m	6	12
3m	7	14
3.5m	8	16
4m	9	18
4.5m	10	20
5m	11	22

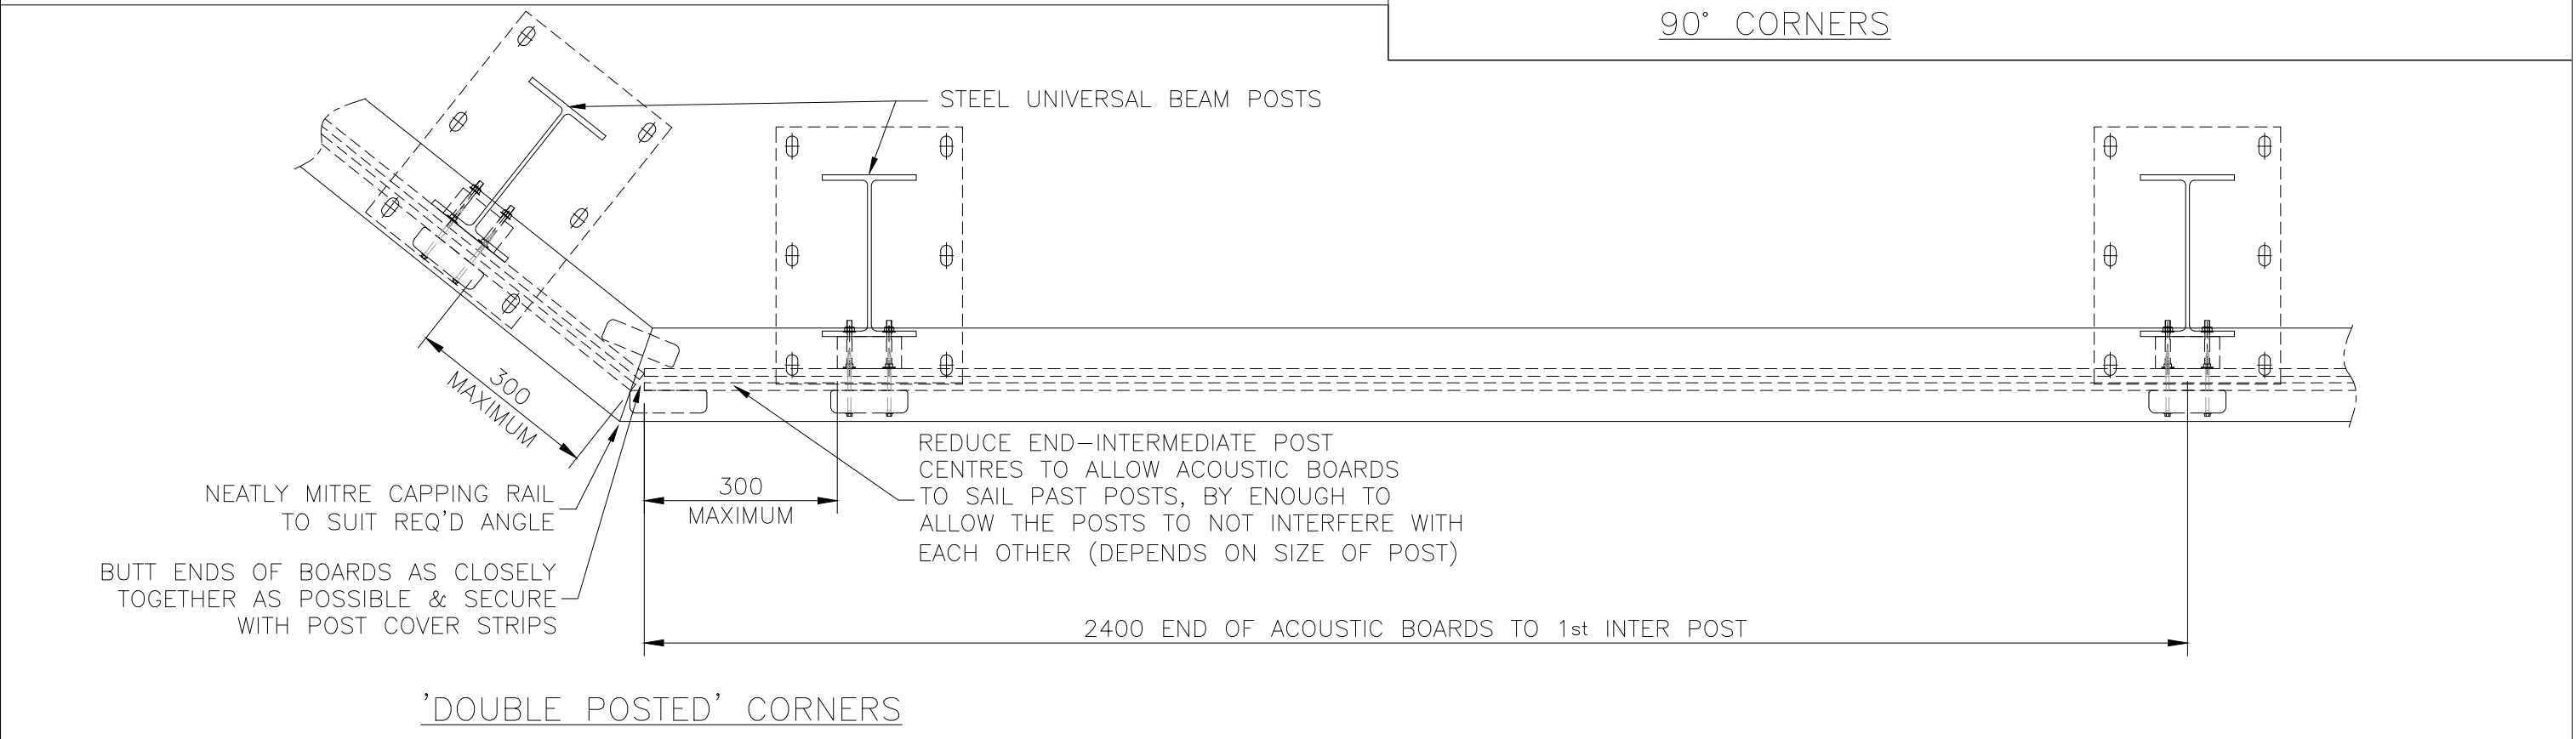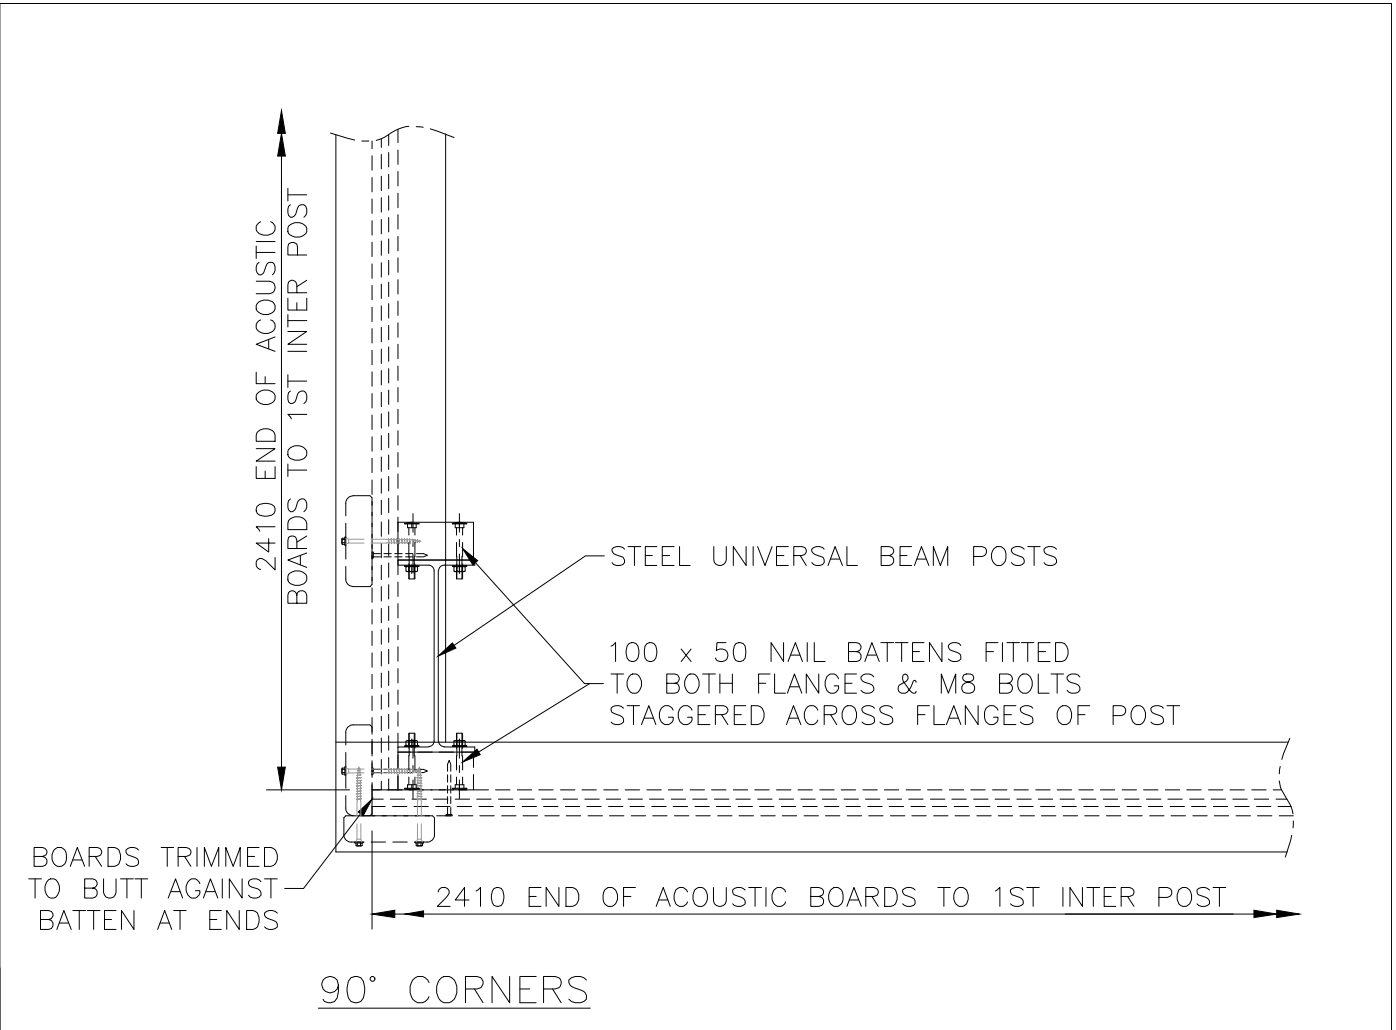

Jacksons Fencing
 Stowting Common, Near Ashford, Kent. TN25 6BN
 Telephone: 01233 750393
 Fax: 01233 750403
 www.jacksons-fencing.co.uk

DO NOT SCALE – IF IN DOUBT ASK

② 31/03/2020 NEW BORDER + NOTES
 ① 04/01/08 HEIGHTS SEPARATED
 ① 11/06/07 ORIGINAL ISSUE

Drawn JR
 Date 07/01/08
 Checked AT
 Size A3
 Scale 1:10 U.O.S

TITLE SALES DRAWING (WITH CAPPING)
 JAKOUSTIC HIGHWAY FENCE – BASEPLATED – CORNER DETAIL
 CUSTOMER
 Drawing No. J7/01296
 Sheet 8
 ACK No.

This Drawing Is The Property Of H.S. Jackson & Son (Fencing) Ltd, And May Not Be Copied Or Reproduced In Any Way Without Prior Written Permission.