


NOTE  
 COUNTER RAIL FIXINGS  
 65mm DECK SCREWS @ 600mm MAX CENTRES (5 PER COUNTER RAIL)  
 CAPPING RAIL FIXINGS  
 65mm DECK SCREWS 2 ROWS @ 600mm MAX CENTRES (20 PER CAPPING RAIL)

FENCING TO BE RAKED  
 (NOT STEPPED) TO SUIT  
 GROUND LEVELS AS  
 STANDARD

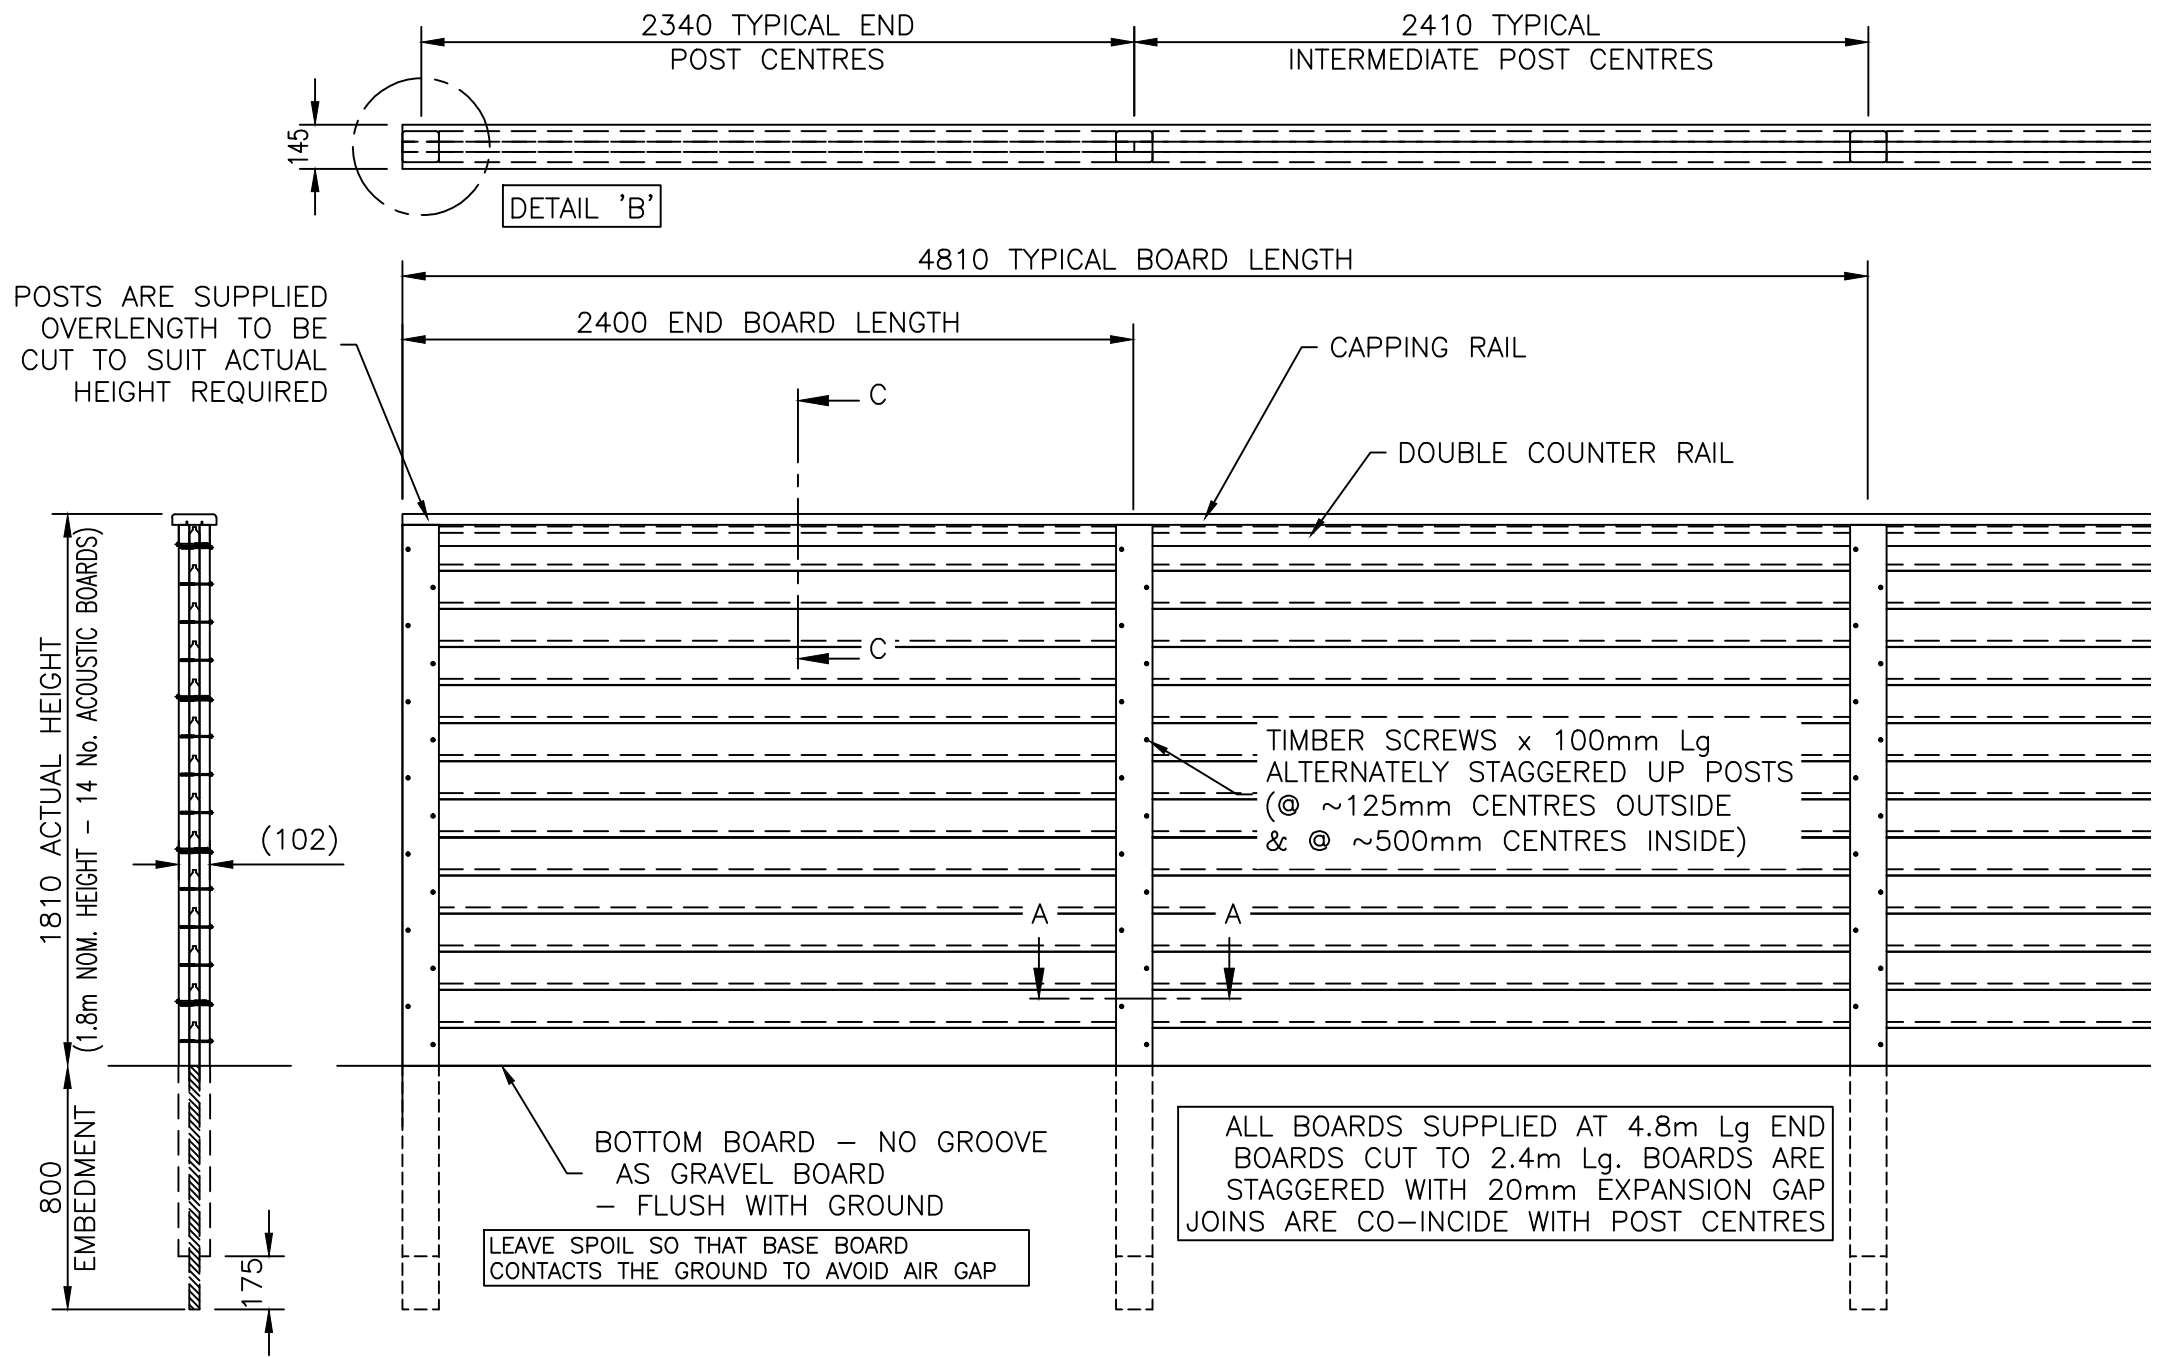

**NOTES.**

ALL DIMENSIONS ARE IN mm (UNO)  
 GAPS UNDER FENCING ARE NOMINAL DUE TO GROUND LEVELS.

**MATERIALS.**

ACOUSTIC BOTTOM BOARD: 139 x 34 thk (123 Nom. FACE)  
 ACOUSTIC T & G BOARD: 139 x 34 thk (123 Nom. FACE)  
 CAPPING RAIL: 145 x 34 thk PAR  
 TUNING FORK POST: 120 x 102 nom.  
 COUNTER RAIL: 70 x 34 thk PAR  
 OPTIONAL STEEL SPUR POSTS, ASSESSED TO SUIT SITE LOCATION.  
 ALL FIXINGS ARE GALVANISED OR STAINLESS STEEL.

**FINISH.**

TIMBER: JAKCURED TREATED.  
 STEEL: GALVANISED TO BS EN ISO 1461  
 STEEL: POWDER COATED: BLACK RAL 9005

**JAKOUSTIC FENCE - 1.8m HIGH**



Stowting Common, Near Ashford,  
 Kent. TN25 6BN  
 Telephone: 01233 750393  
 Fax: 01233 750403  
 www.jacksons-fencing.co.uk

DO NOT SCALE - IF IN DOUBT ASK

Drawn LA  
 Date 13/02/23  
 Checked AT  
 Size A3  
 Scale 1:25 U.O.S

TITLE SALES & INSTALLATION DRAWING  
 JAKOUSTIC FENCING SYSTEM - 1.8m HIGH  
 CUSTOMER  
 Drawing No. J7/01043  
 Sheet 6  
 ACK No.

This Drawing Is The Property Of H.S. Jackson & Son (Fencing) Ltd, And May Not Be Copied Or Reproduced In Any Way Without Prior Written Permission.

12/02/23 ORIGINAL ISSUE