
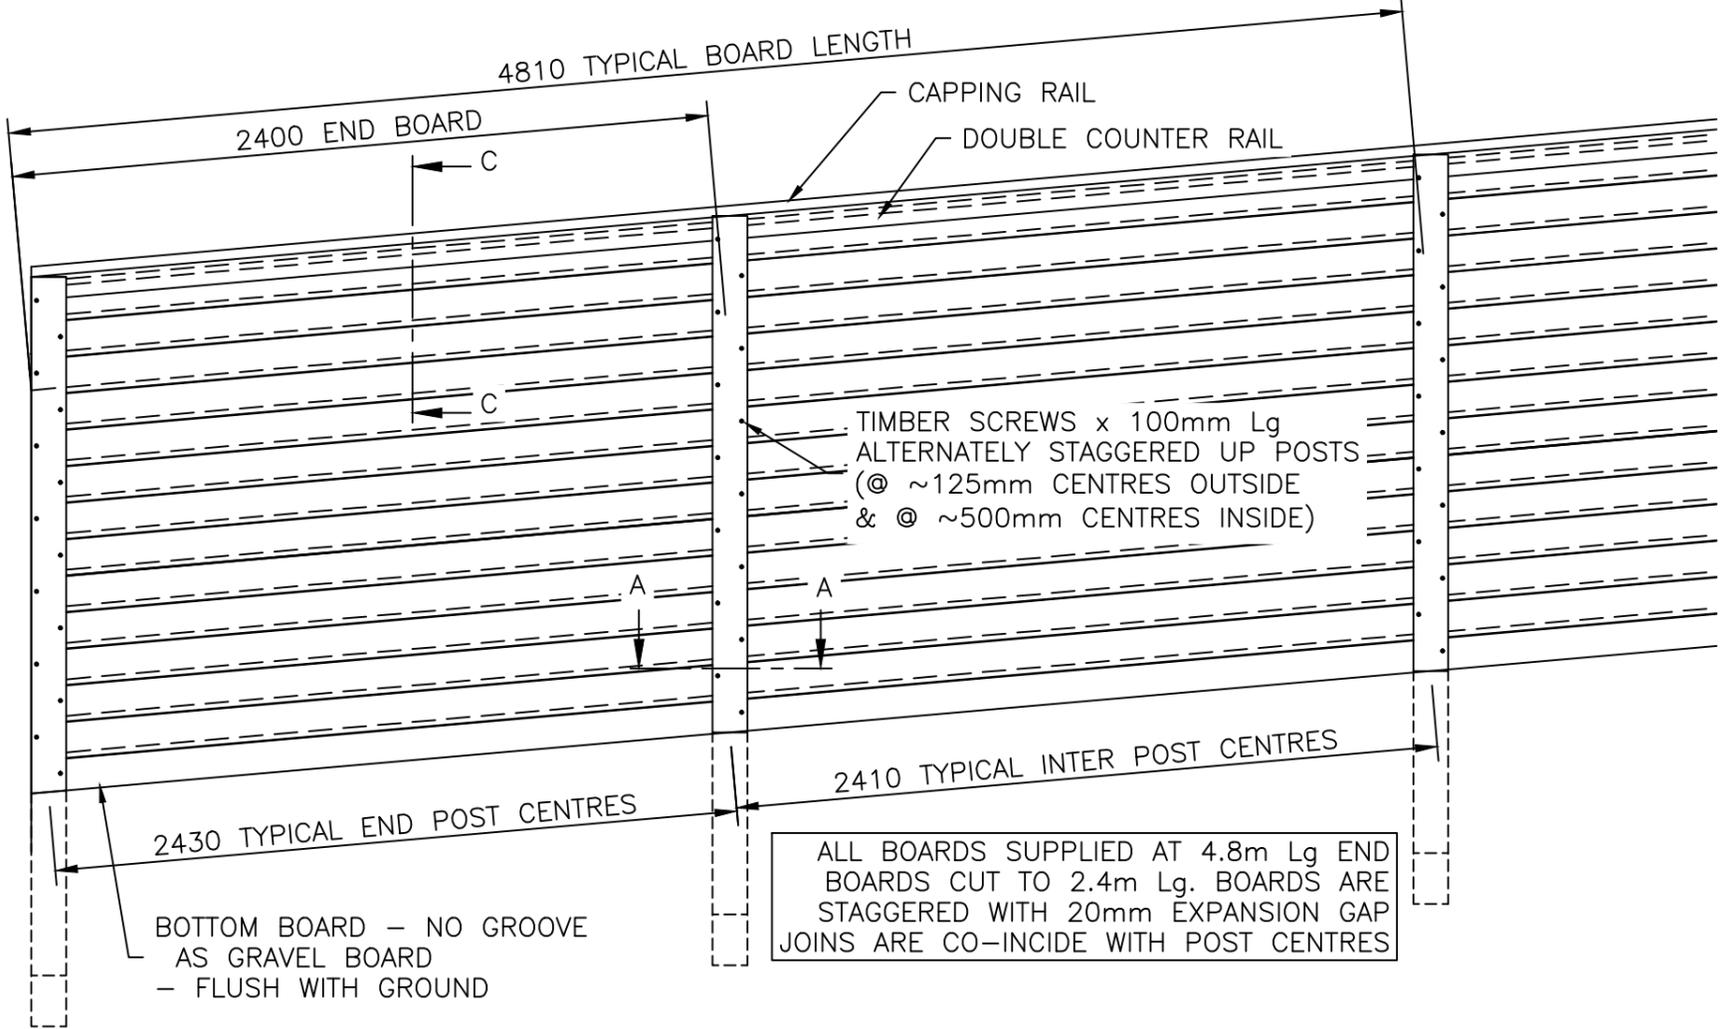
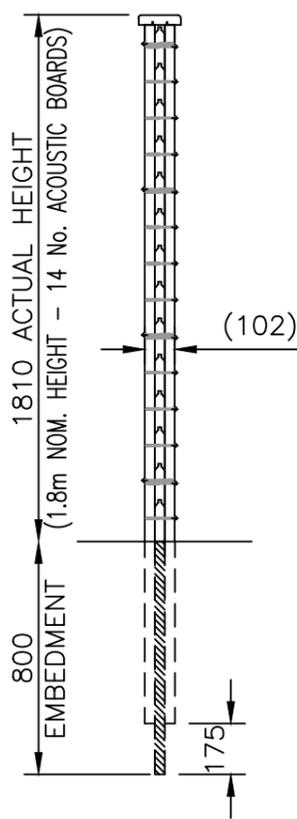


NOTE
 COUNTER RAIL FIXINGS
 65mm DECK SCREWS @ 600mm MAX CENTRES (5 PER COUNTER RAIL)
 CAPPING RAIL FIXINGS
 65mm DECK SCREWS 2 ROWS @ 600mm MAX CENTRES (20 PER CAPPING RAIL)

FENCING TO BE RAKED
 (NOT STEPPED) TO SUIT
 GROUND LEVELS AS
 STANDARD

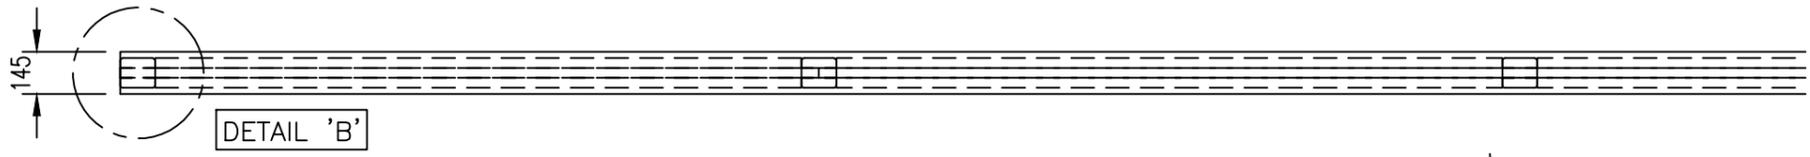

ALL BOARDS SUPPLIED AT 4.8m Lg
 END BOARDS CUT TO 2.4m Lg. BOARDS ARE
 STAGGERED WITH 20mm EXPANSION GAP
 JOINS ARE CO-INCIDE WITH POST CENTRES

JAKOUSTIC FENCE – TO SUIT FENCE HEIGHT – RAKED 3.5° & ABOVE

NOTES.
 ALL DIMENSIONS ARE IN mm (UNO)
 GAPS UNDER FENCING ARE
 NOMINAL DUE TO GROUND LEVELS.
MATERIALS.
 ACOUSTIC BOTTOM BOARD: 139 x 34 thk (123 Nom. FACE)
 ACOUSTIC T & G BOARD: 139 x 34 thk (123 Nom. FACE)
 CAPPING RAIL: 145 x 34 thk PAR
 TUNING FORK POST: 120 x 102 nom.
 COUNTER RAIL: 70 x 34 thk PAR
 OPTIONAL STEEL SPUR POSTS, ASSESSED TO SUIT SITE LOCATION.
 ALL FIXINGS ARE GALVANISED OR STAINLESS STEEL.

FINISH.
 TIMBER: JAKCURED TREATED.
 STEEL: GALVANISED TO BS EN ISO 1461
 STEEL: POWDER COATED: BLACK RAL 9005



Stowting Common, Near Ashford,
 Kent. TN25 6BN
 Telephone: 01233 750393
 Fax: 01233 750403
 www.jacksons-fencing.co.uk

DO NOT SCALE – IF IN DOUBT ASK

Drawn LA
 Date 28/03/23
 Checked
 Size A3
 Scale 1:25 U.O.S

TITLE SALES & INSTALLATION DRAWING – RAKED
 ABOVE 3° JAKOUSTIC FENCING SYSTEM
 CUSTOMER
 Drawing No. J7/01043
 ACK No. Sheet 8

This Drawing Is The Property Of H.S. Jackson & Son (Fencing) Ltd, And May Not Be Copied Or Reproduced In Any Way Without Prior Written Permission.

① 06/03/2026 POST CENTRES ALONG SLOPE
 ② 28/03/23 ORIGINAL ISSUE