


SECTION 'X-X'
 (SCALE 1:10)

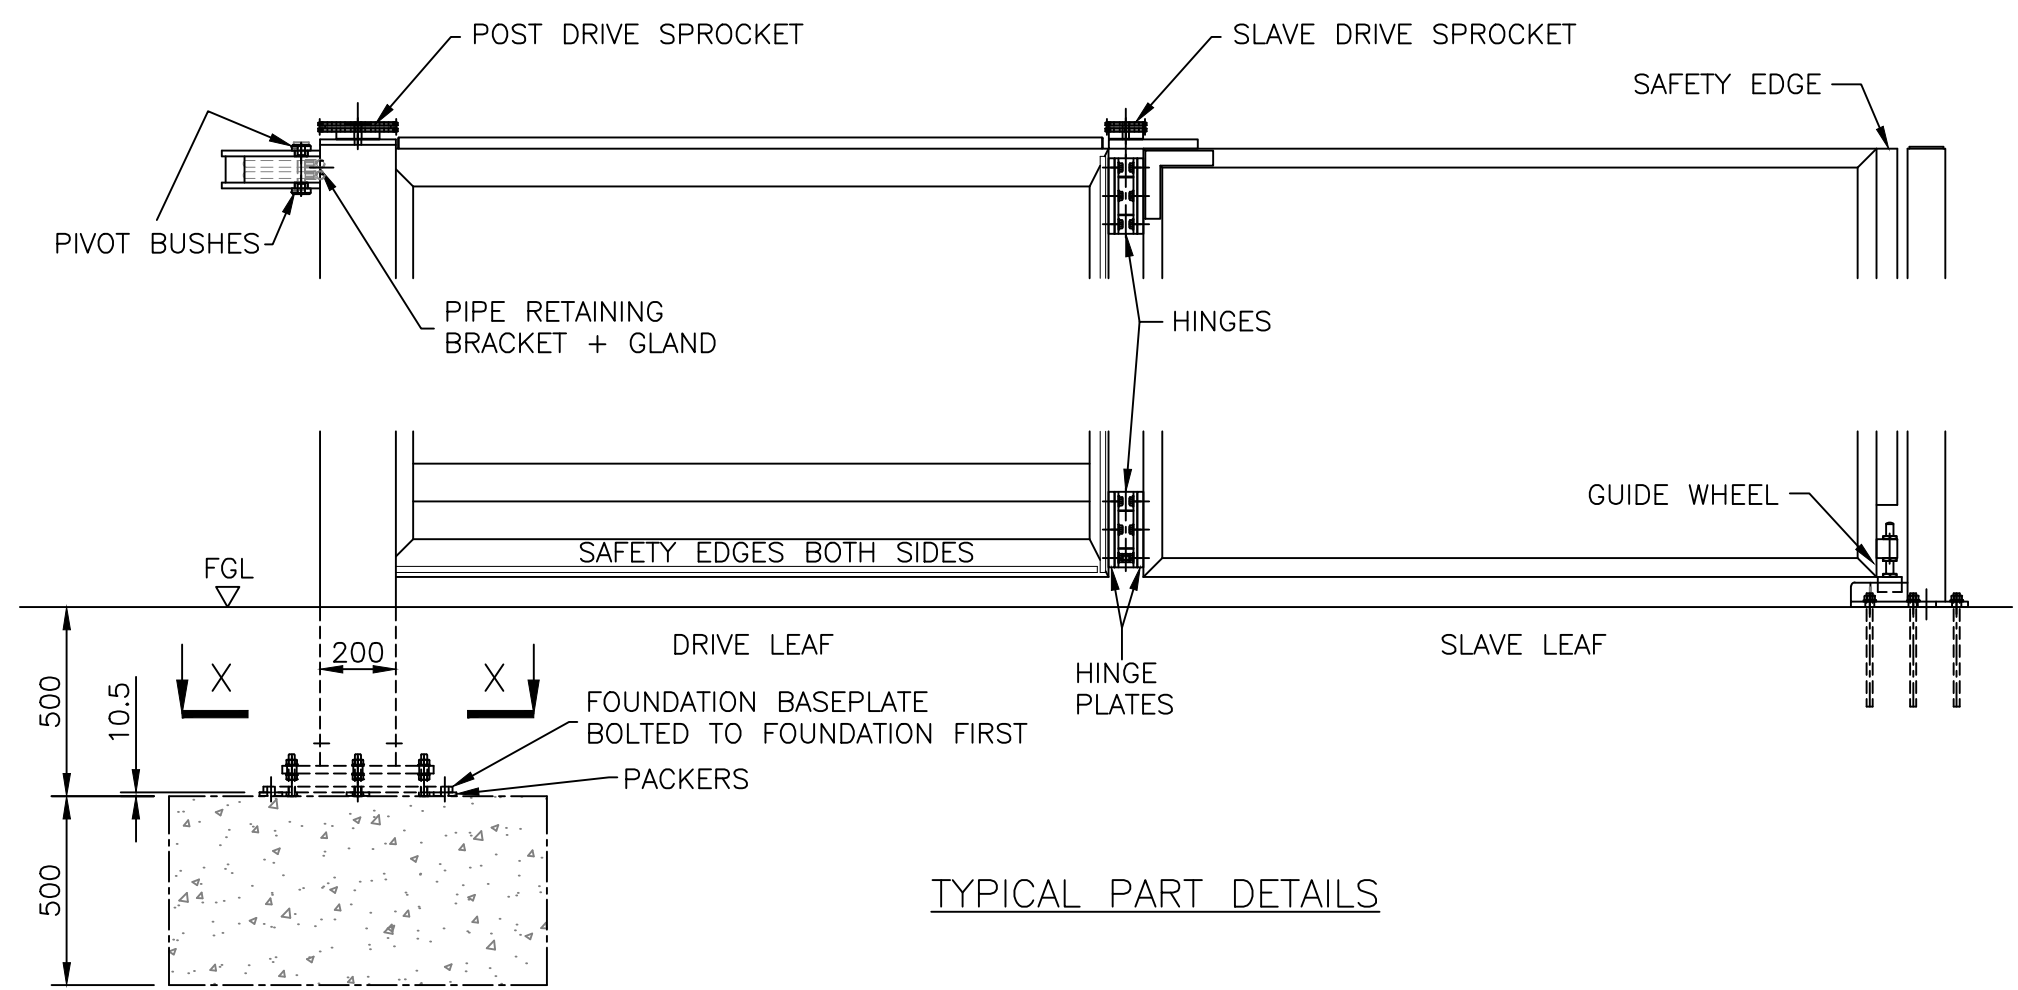

TYPICAL PART DETAILS

Jacksons Fencing

Stowting Common, Near Ashford, Kent. TN25 6BN
 Telephone: 01233 750393
 Fax: 01233 750403
 www.jacksons-fencing.co.uk
 www.jacksons-security.co.uk

DO NOT SCALE - IF IN DOUBT ASK

6	05/04/2023	RAM UPDATE
5	21/09/2022	DRIVE/SLAVE LEAF VERTICAL SAFETY EDGE
4	01/07/2020	CHAIN GUARD NOW TWO PIECE
3	19/09/2019	LIFTING POINT
2	11/06/2019	UPDATED DESIGN

Drawn	WB
Date	07/12/2017
Checked	WB
Size	A3
Scale	1:20 U.O.S

TITLE	SINGLE BI-FOLDING SPEED GATE TYPICAL PART DETAILS	
CUSTOMER		
ACK No.		
Drawing No.	J6/02064	
	Sheet 3	

This Drawing Is The Property Of H.S. Jackson & Son (Fencing) Ltd, And May Not Be Copied Or Reproduced In Any Way Without Prior Written Permission.