

Optional Traffic light details.

1 No. Traffic kit consists of 1 set of lights (1 Red & 1 Green).

These kits do not come as standard with a gate unless required by the customer.


If a gate is Entry only or Exit Only (One-way traffic) you may only require 1 Kit per gate.

If a gate is to have both Entry & Exit (2-way traffic) you may require 2 kits per gate.

The lights can either be faced fixed to the hang post on the outside (opening in gate) or fitted to an upstand on top of the hang post.

When using 2 sets of lights they can be fitted back to back on an upstand.

The other option is to have a separate based post 150sq in the open position for the lights, this is generally used for a tall set of gates above 2.5m high or if the gates have barbed wire extensions where the view is obscured.

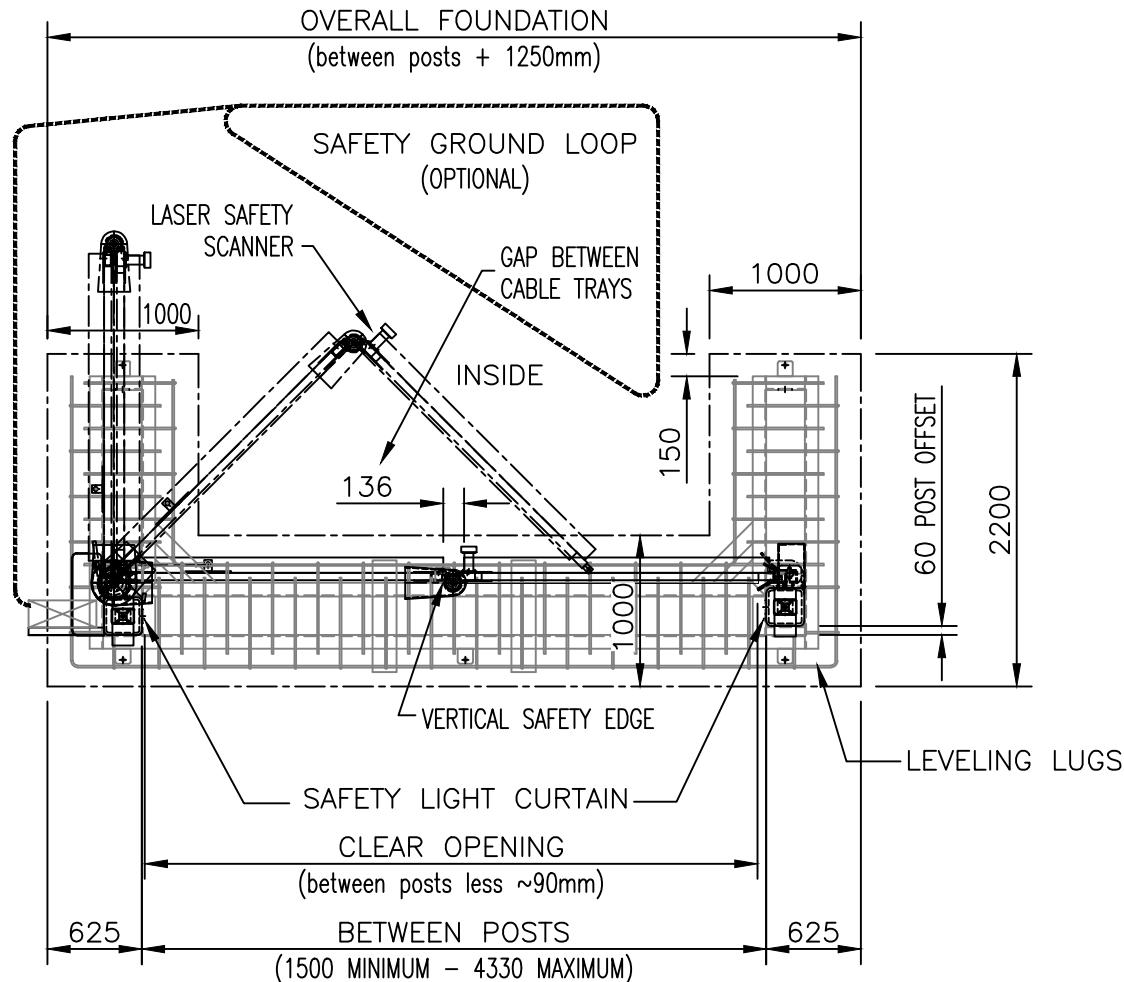

NOTES.

ALL DIMENSIONS ARE IN mm (UNO)
FOUNDATION: C40 CONCRETE (MIN)

*GATES BELOW 2.5m HIGH STILL REQUIRE
POSTS TO BE 2.5m HIGH.

**GATES AT 3m MAY REQUIRE LOW LOADER DELIVERY
OR SPLICED FOUNDATION FRAME.

MATERIALS.

GATE POSTS: 250 x 250 SHS
GATE FRAME: 100 x 50 RHS

PALES / INFILL: AS REQUIRED
CABINET FRAME: 100 x 50 RHS

FINISH.

GALVANISED TO BS EN ISO 1461

POWDER COATED: IF REQUIRED

Jacksons Fencing

Stowting Common, Near Ashford,
Kent. TN25 6BN


Telephone: 01233 750393

Fax: 01233 750403


www.jacksons-fencing.co.uk

www.jacksons-security.co.uk


This Drawing Is The Property Of H.S. Jackson & Son (Fencing) Ltd, And May
Not Be Copied Or Reproduced In Any Way Without Prior Written Permission.

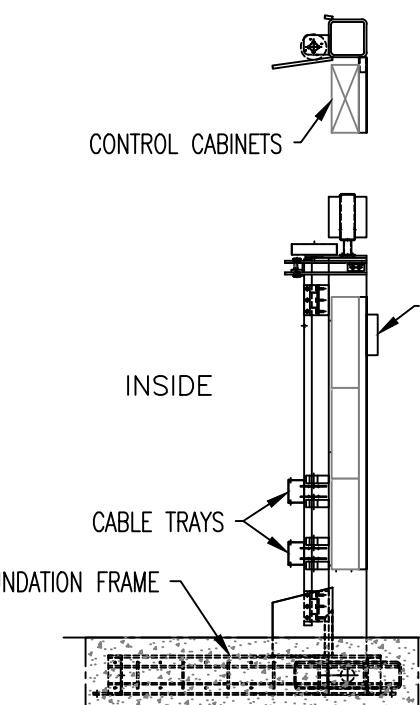

ABOVE OR BELOW HEIGHT RANGE
WILL REQUIRE A REDESIGN.

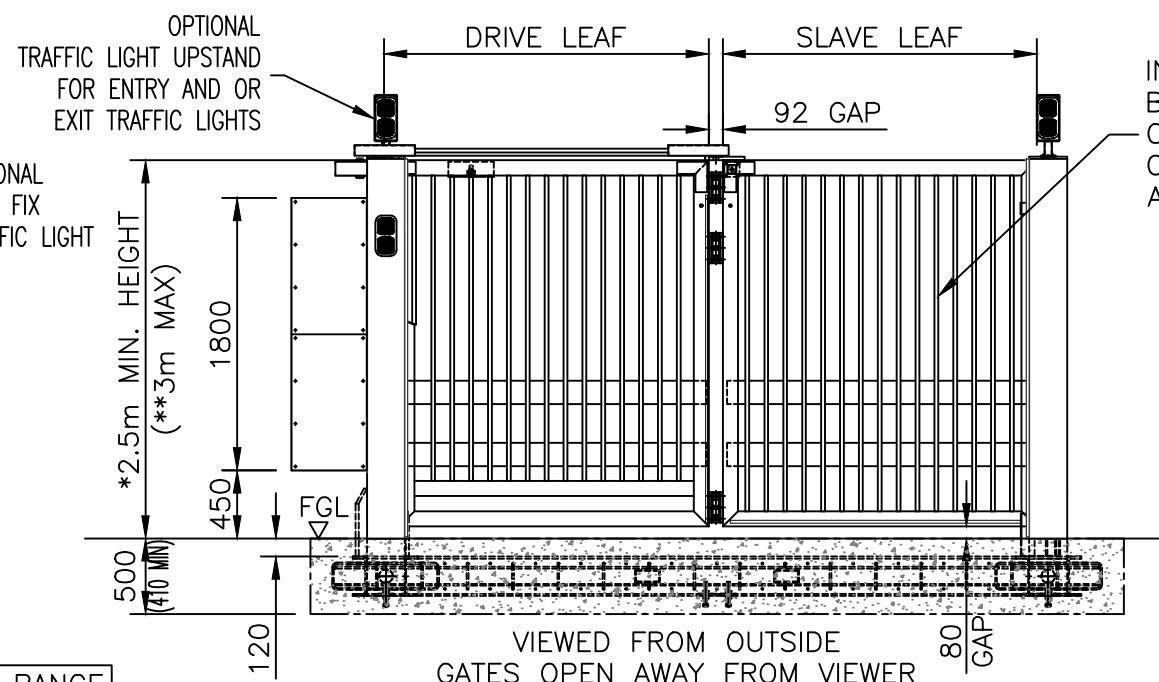

PAS68 40mph SINGLE SPEED GATE

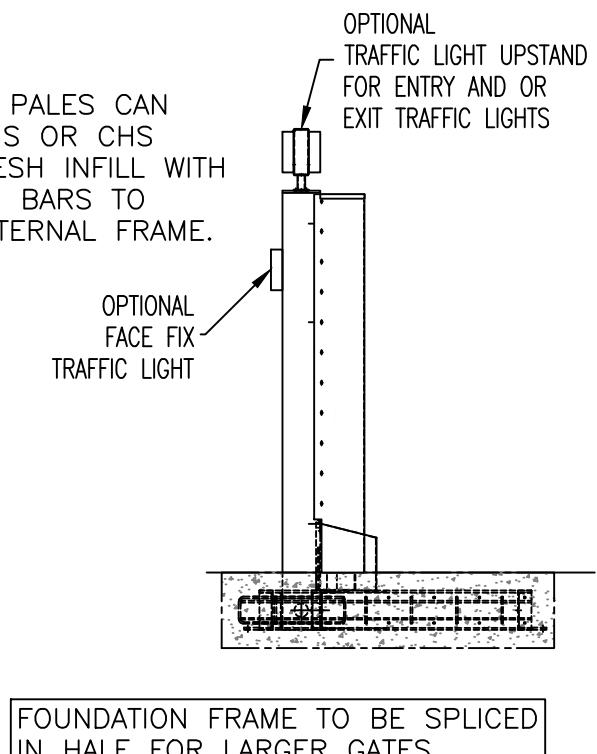

FOUNDATION FRAME TO BE SPLICED
IN HALF FOR LARGER GATES

DO NOT SCALE - IF IN DOUBT ASK

4	15/01/2026	POST EDGES, GUSSET & CABINET
3	22/09/2022	DRIVE/SLAVE LEAF VERTICAL SAFETY EDGE
2	01/07/2020	CHAIN GUARD NOW TWO PIECE
1	07/06/2019	UPDATED DESIGN
0	08/12/2017	Original Issue

Drawn WB

Date 08/12/2017

Checked WB

Size A3 Scale 1:50 U.O.S

TITLE

SINGLE BI-FOLDING SPEED GATE
PAS68 RATED TO 40 MPH @ 7.5T

CUSTOMER

Drawing No.

J6/02065
Sheet 1

ACK No.