



DO NOT SCALE – IF IN DOUBT ASK

WIDTH BETWEEN POSTS	NOM. OPENING	ACTUAL CLEAR OPENING GATES OPEN 90°
1035	1.0M	910
1155	–	1030
1275	1.25M	1150
1395	–	1270
1515	1.5M	1390
1635	–	1510
1755	1.75M	1630
1875	–	1750
1995	2.0M	1870
2115	–	1990
2235	2.25M	2110
2355	–	2230
2475	2.5M	2350
2595	–	2470
2715	2.75M	2590
2835	–	2710
2955	3.0M	2830

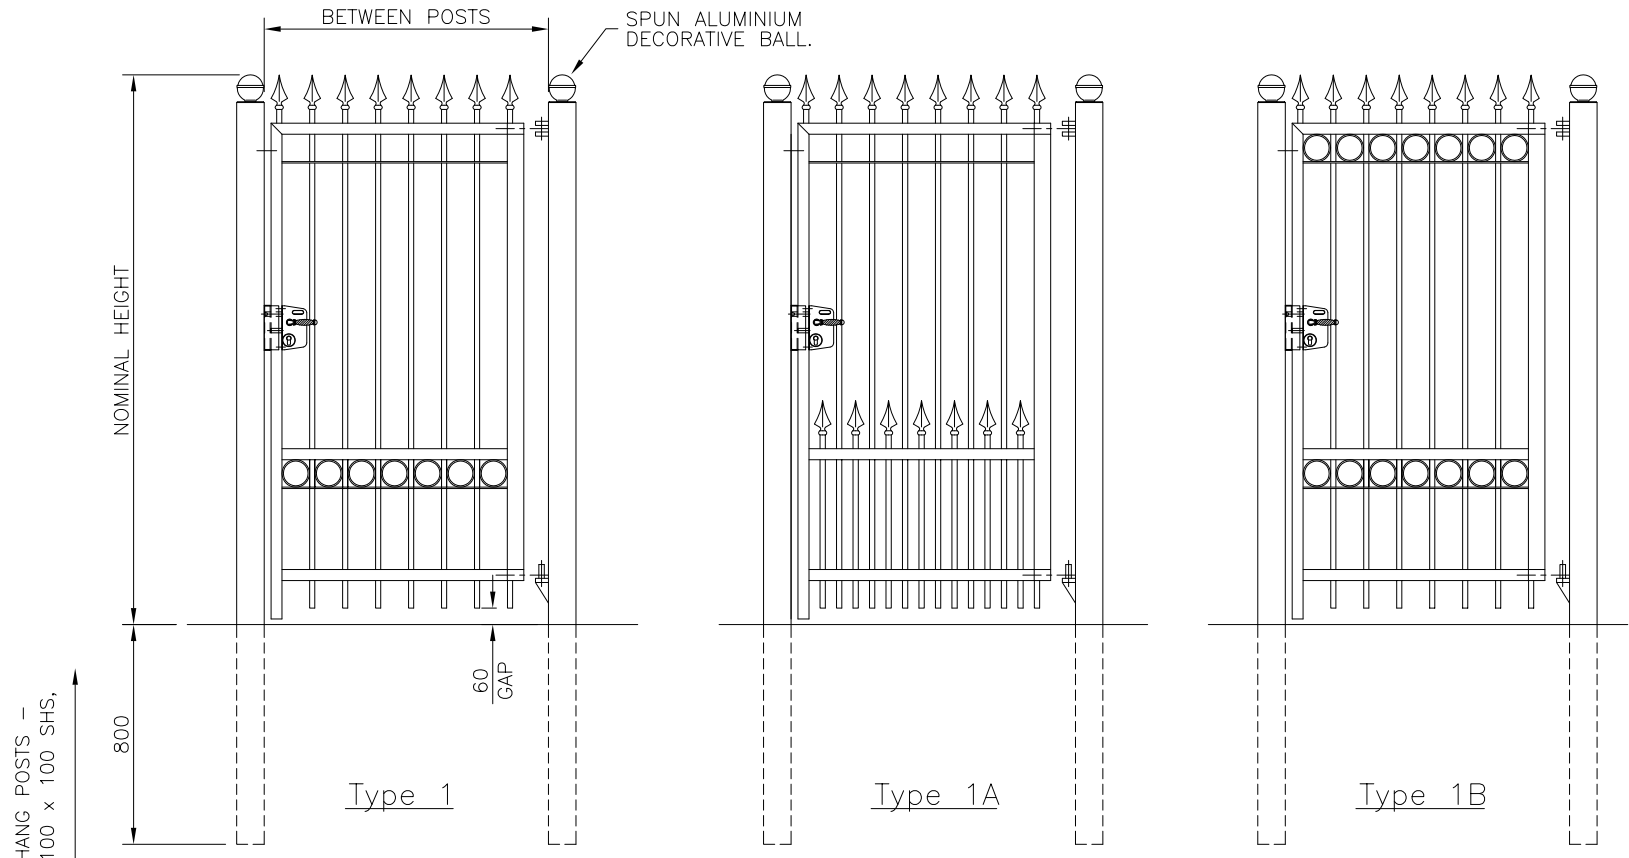

HANG POSTS –  
100 x 100 SHS,  
800

HANG POSTS –  
150 x 150 SHS,  
800

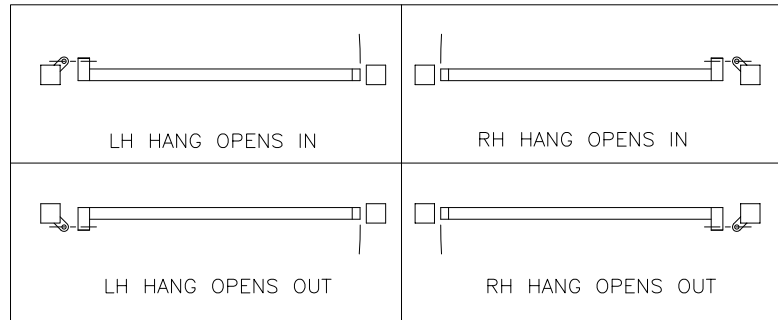

**NOTES**

ALL DIMENSIONS ARE IN mm (U.N.O)

ACTUAL CLEAR OPENING SIZES SHOWN ARE GATES OPEN TO 90° IF GATES OPEN TO 180° THEN ADD 75mm TO CLEAR OPENING DIMENSION (BETWEEN POST DIMENSION REMAINS THE SAME)

STANDARD GATES AVAILABLE – 1.5M, 2.0M & 2.5M HIGH

**Material**

- POSTS – 100 x 100 SHS UPTO 2.4mWD, 150 x 150 SHS 2.5mWD AND OVER.
- RAILS – 60 x 40 RHS & 60 x 6 M.S. FLAT
- SWING STILE – 60 x 40 RHS
- HANG STILE – 60 x 60 SHS
- PALES – Ø19 CHS
- RINGS – Ø100
- FINIALS – ARROWHEAD

**Finish**

- GALVANISED TO BS729
- POWDER COATING AVAILABLE

**Jacksons**  
**FINE FENCING**

Stowting Common  
Near Ashford,  
KENT. TN25 6BN  
Telephone : 01233 750393  
Fax: 01233 750403  
Int. Tel : +44 (0)1233 750393

- ⑧ 06/01/11
  - ⑦ 11/05/06
  - ⑥ 03/12/05
  - ⑤ 28/06/05
  - ④ 22/03/05
  - ③ 28/01/05
- NOTES  
Post Note Added.  
LOCK ADDED  
Gate Sizes Updated  
DROPBOLT REMOVED  
Redrawn

Drawn Chris J  
Date 28/01/05  
Checked  
Size A3 Scale 1:20 u.o.s

TITLE Sales Drawing For Single Leaf Ornamental Gates.

CUSTOMER  
ACK No.

Drawing No.  
05 ORN/4002