

MINIMUM SITE WIDTH REQUIRED

Notes.

ALL DIMENSIONS ARE IN mm UNLESS OTHERWISE STATED

FOUNDATION SIZES ARE THE MINIMUM REQUIRED ASSUMING GROUND BEARING CAPACITY OF 100kN/m²

DEVIATION FROM DATUM LEVEL AT TOP OF GATE FOUNDATIONS NOT TO EXCEED ±10

NOMINAL RUNNING CLEARANCE UNDER GATE IS 125mm

M16 STUDDING TO BE LEFT 75mm ABOVE FOUNDATION LEVEL.


M16 NUTS SHOULD BE INSTALLED ABOVE & BELOW BASEPLATES

Material

PORTALS – 120 x 80 RHS
 RUNNING TUBE – 178 O/D CHS
 STILES – 60 x 60 RHS
 RAILS – 60 x 40 RHS
 PALES – ø19 CHS

Finish

GALVANISED TO BS EN ISO 1461:1999 AND POWDER COATED IF REQUIRED.

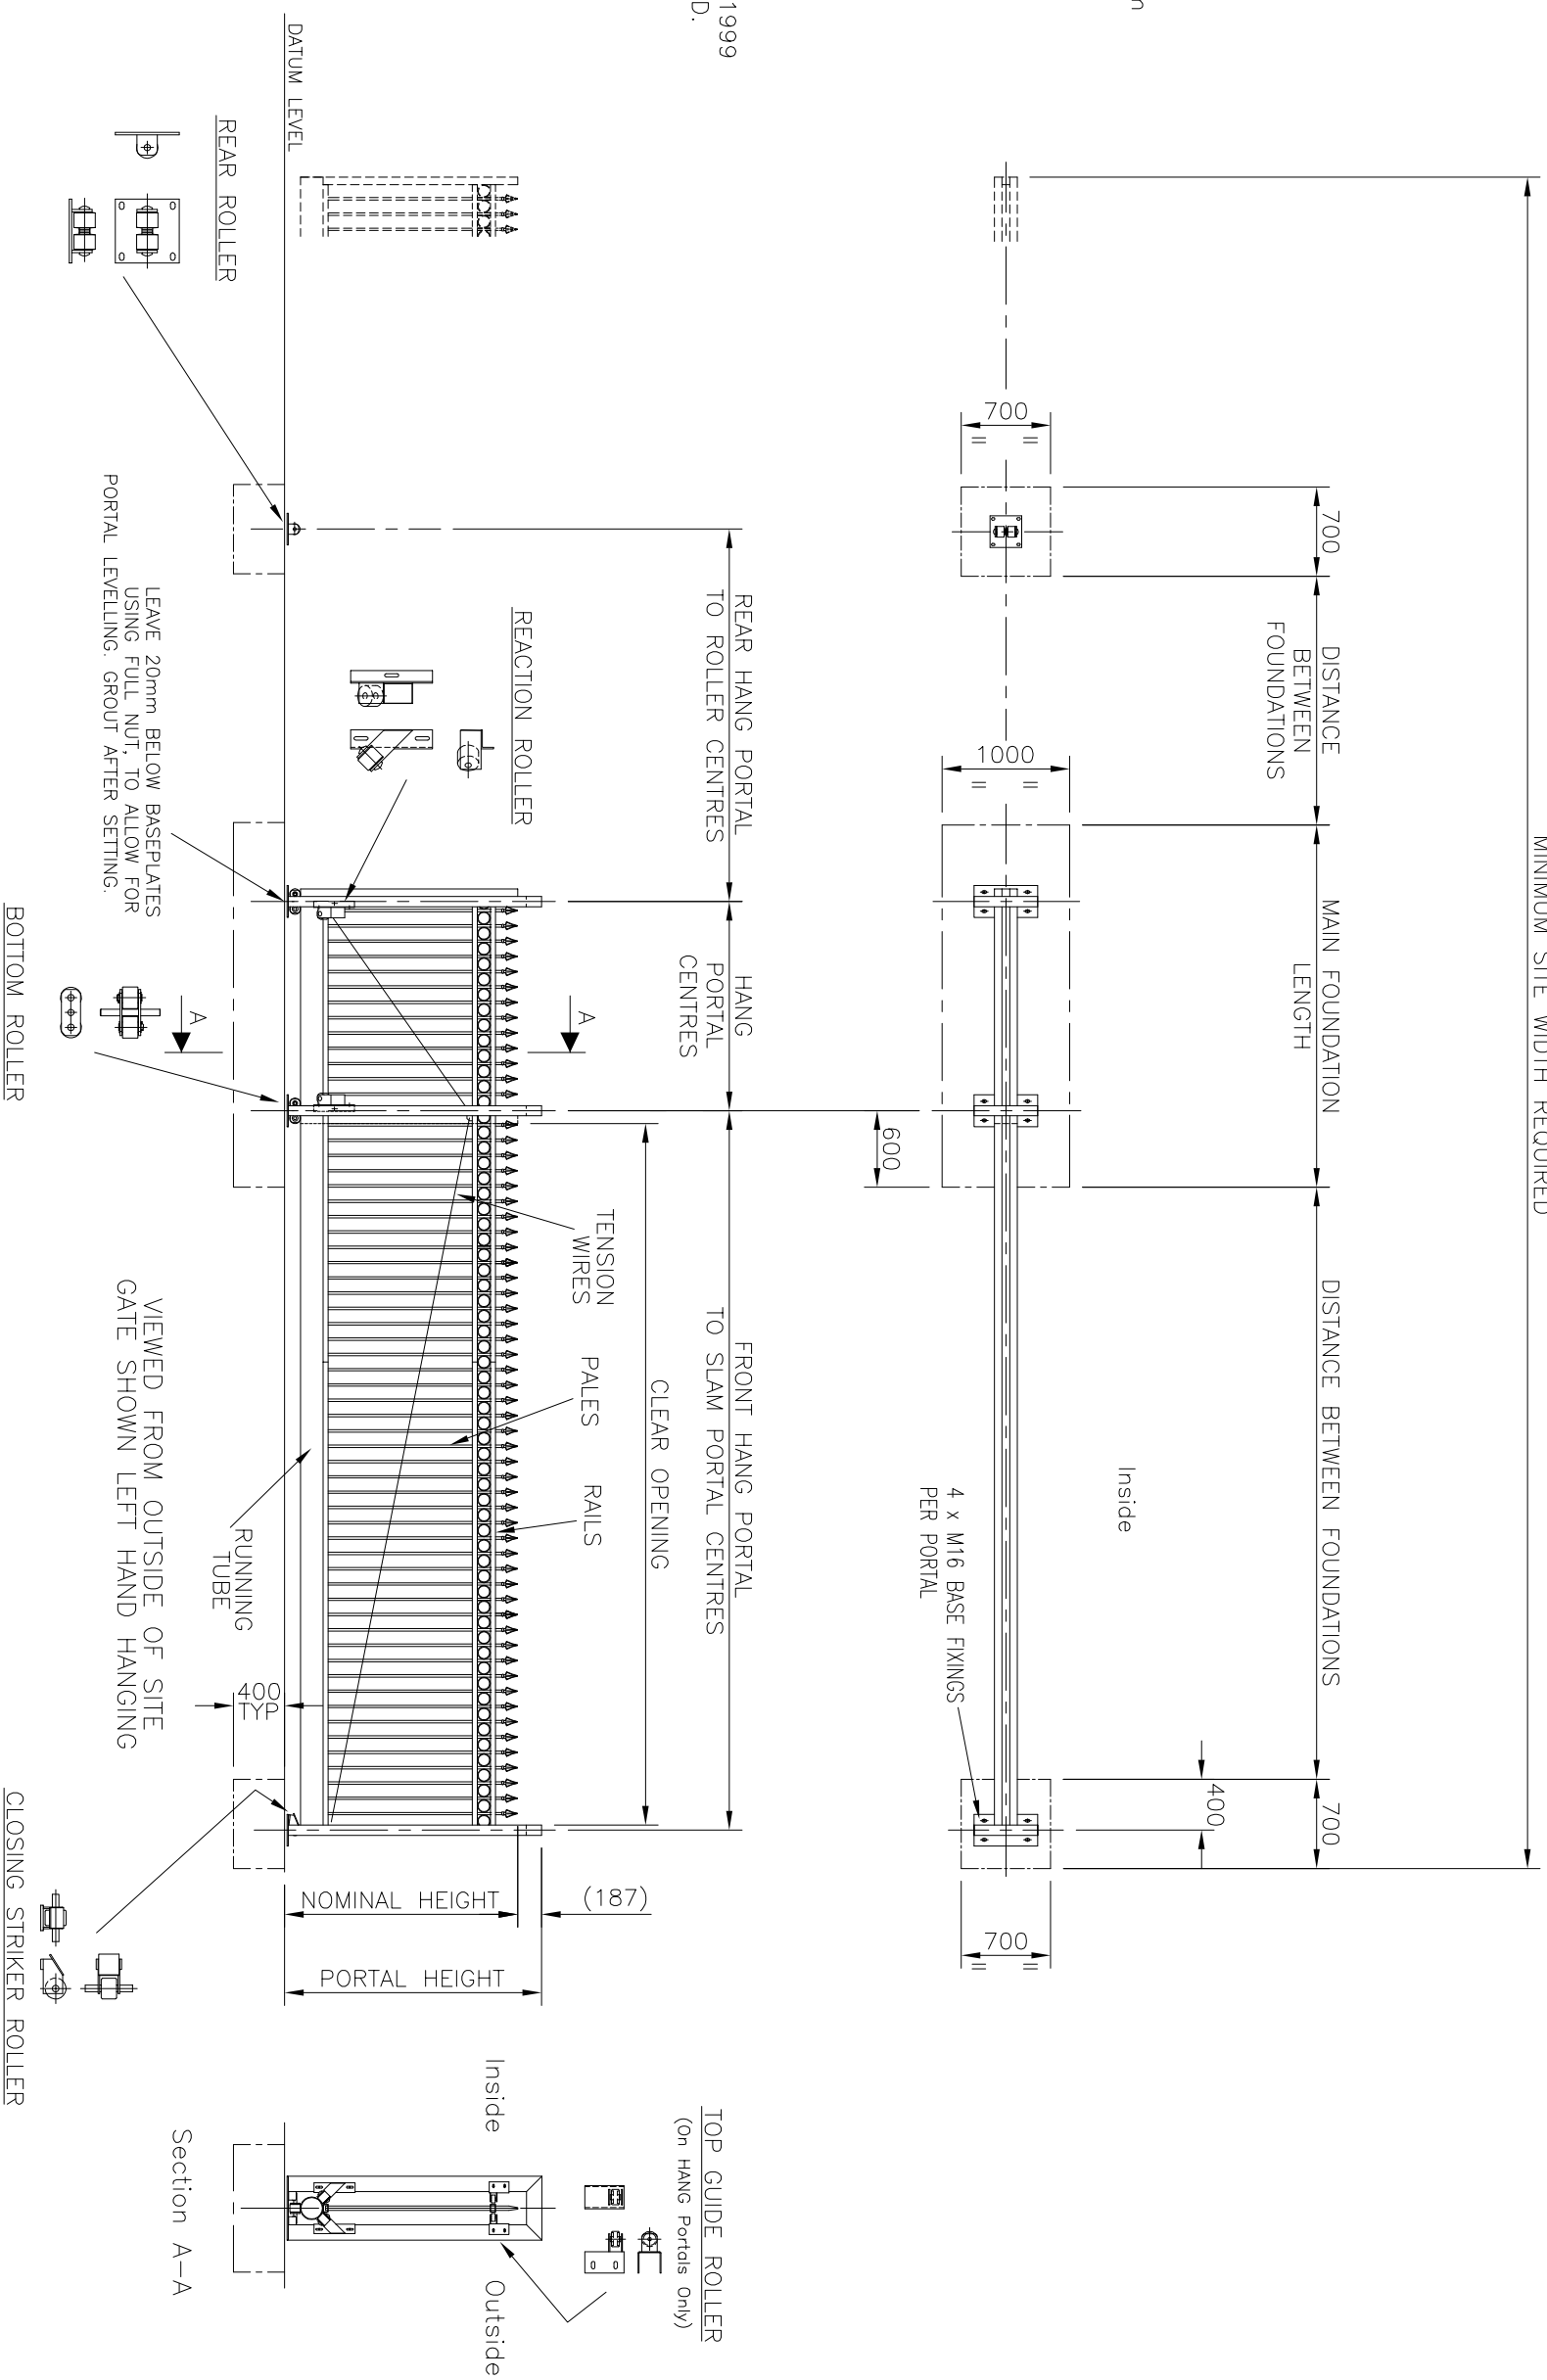

JACKSONS
FINE FENCING

Stowing Common

Near Ashford,
 KENT. TN25 6BN

Telephone : 01233 750393

Fax: 01233 750403

Int. Tel : +44 (0)1233 750393

This Drawing Is The Property Of H.S. Jackson & Son (Fencing) Ltd.
 And May Not Be Copied Or Reproduced In Any Way Without Prior Written Permission.



ORIGINAL ISSUE

Drawn

Date

Checked

Size A3

TITLE

CUSTOMER

ACK No.

TYPICAL ORNAMENTAL
 SLIDING GATE

Drawing No.

ORN/3001