
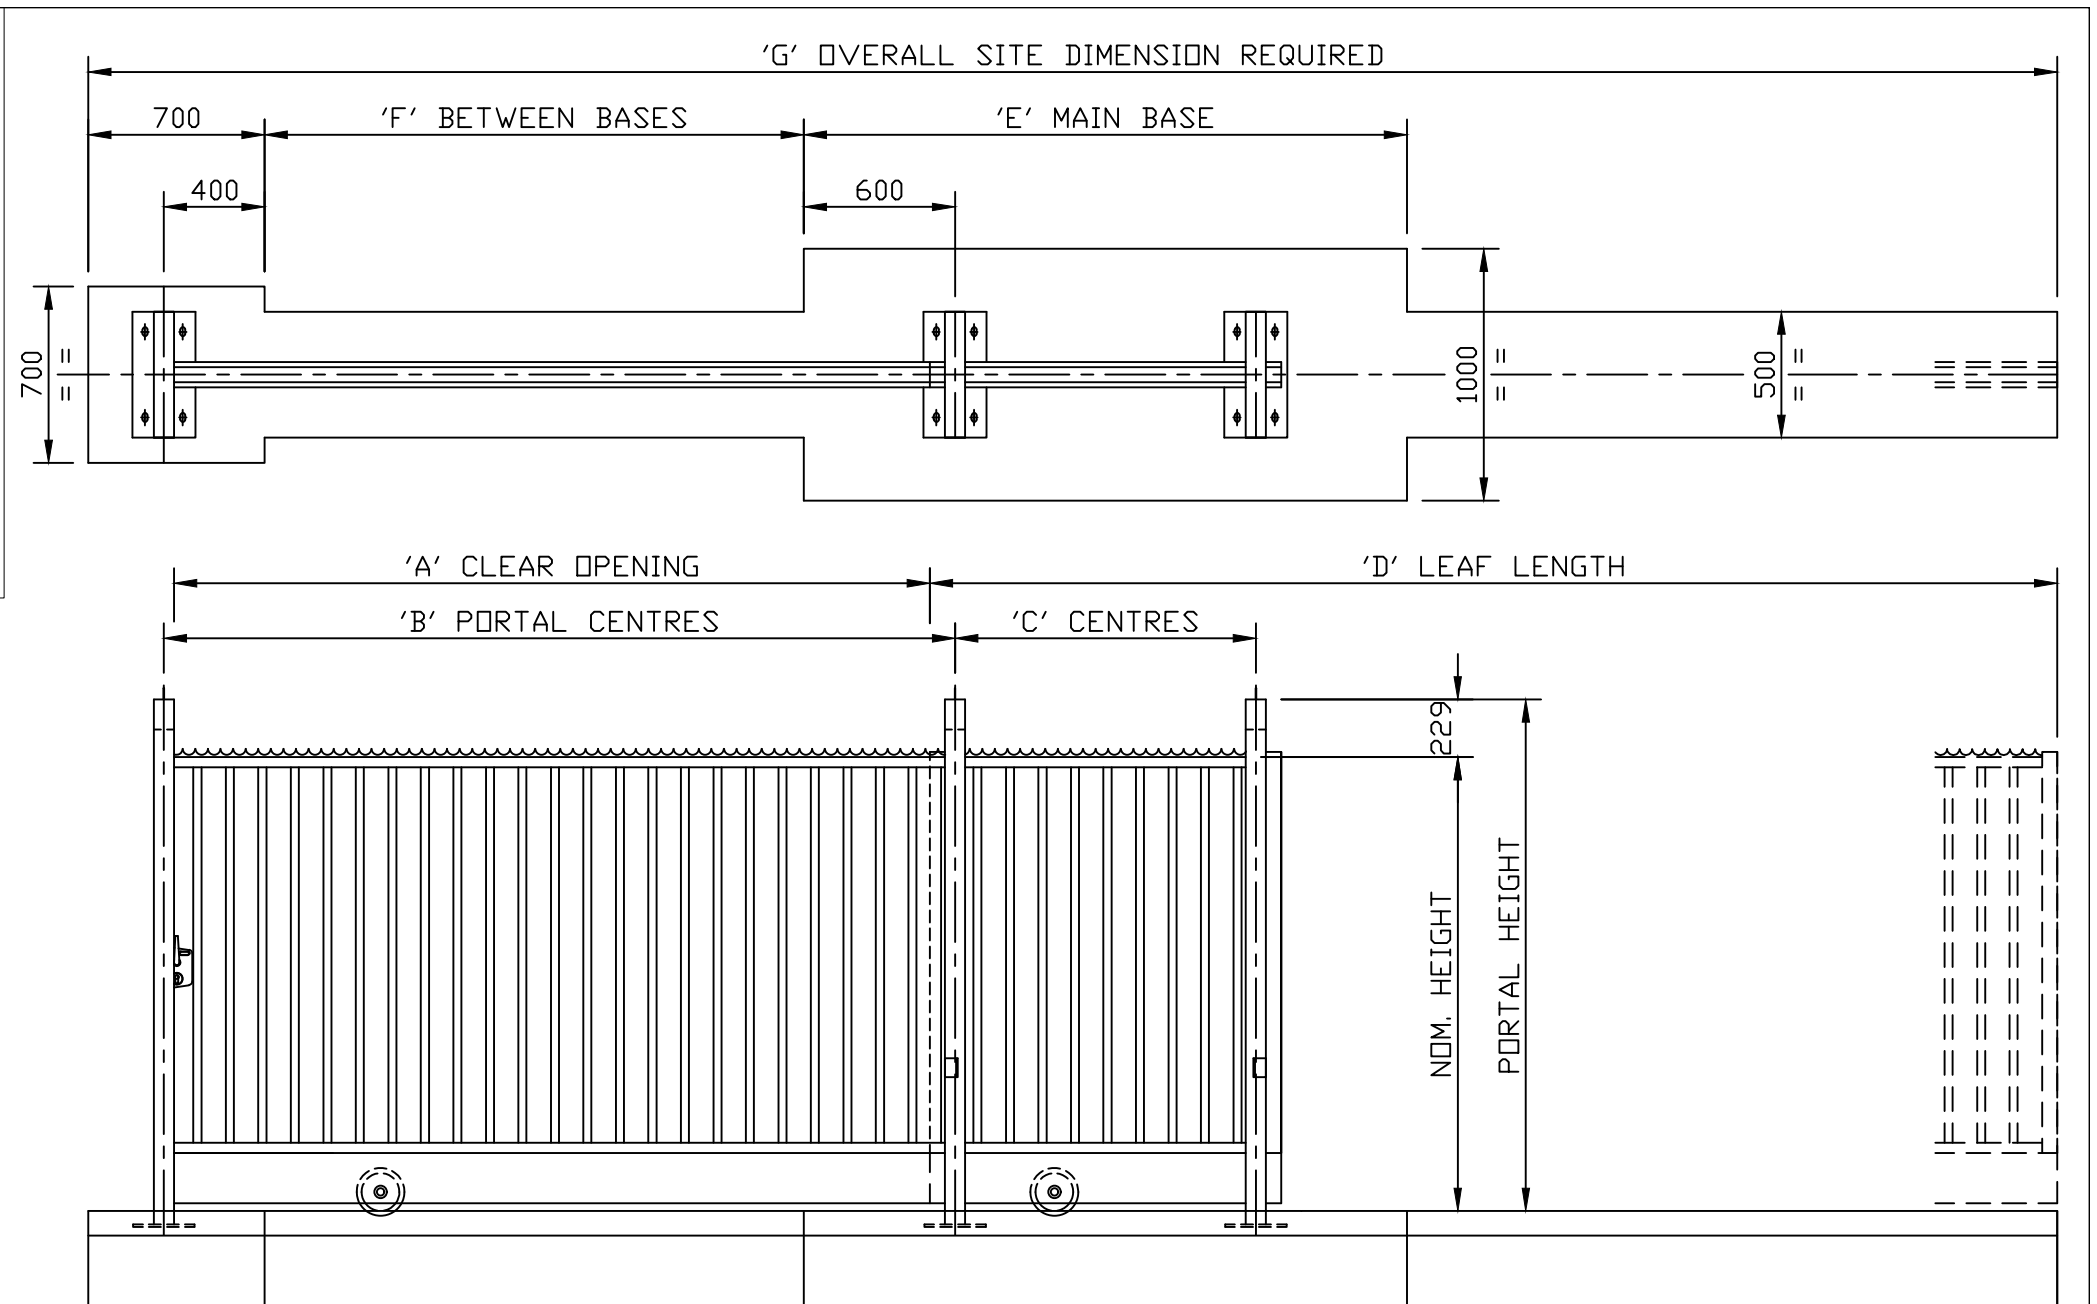


NOTES.

- ALL DIMENSIONS ARE IN mm (UNO)
 - FOUNDATION SIZES ARE THE MINIMUM REQUIRED ASSUMING GROUND BEARING CAPACITY OF 100kN/m²
 - DEVIATION FROM DATUM LEVEL AT TOP OF GATE FOUNDATIONS NOT TO EXCEED ±10
 - NOMINAL RUNNING CLEARANCE UNDER GATE IS 30mm
 - ALLOW 20mm GROUT FOR LEVELLING PORTALS
- MATERIALS.**

- PORTALS: 120 x 80 RHS (TYPICAL) (ASSESS TO SUIT SITE LOCATION)
 - RUNNING TUBE: 200 x 100 RHS
 - RAILS: 60 x 40 RHS
 - STILES: 60 x 60 SHS
 - PALES: ø32 CHS
- FINISH.**

- GALVANISED TO BS EN ISO 1461
- POWDER COATED: IF REQUESTED

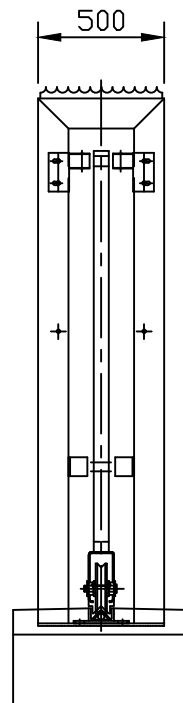

A CLEAR OPENING	3.0m	3.5m	4.0m	4.5m	5.0m	5.5m	6.0m	6.5m	7.0m	7.5m	8.0m	8.5m	9.0m	9.5m	10.0m	10.5m	11.0m	11.5m	12.0m	12.5m	13.0m	13.5m	14.0m
B PORTAL CENTRES	3140	3640	4140	4640	5140	5640	6140	6640	7140	7640	8140	8640	9140	9640	10140	10640	11140	11640	12140	12640	13140	13640	14140
C PORTAL CENTRES	1194	1210	1226	1242	1258	1274	1161	1306	1451	1467	1612	1628	1773	1789	1934	1950	2095	2111	2385	2401	2546	2562	2707
D LEAF LENGTH	4474	4990	5506	6022	6538	7054	7441	8086	8731	9247	9892	10408	11053	11569	12214	12730	13375	13891	14665	15181	15826	16342	16987
E MAIN BASE	2394	2410	2426	2442	2458	2474	2361	2506	2651	2667	2812	2828	2973	2989	3134	3150	3295	3311	3585	3601	3746	3762	3907
F BETWEEN BASES	2140	2640	3140	3640	4140	4640	5140	5640	6140	6640	7140	7640	8140	8640	9140	9640	10140	10640	11140	11640	12140	12640	13140
G OVERALL DIM REQ'D	7814	8830	9846	10682	11878	12894	13781	14926	16071	17087	18232	19248	20393	21409	22554	23570	24715	25731	27005	28021	29166	30182	31327
H No. OF WHEELS	2	2	2	2	2	2	2	2	2	2	2	2	2	2	3	3	3	3	3	3	3	3	3
J No. STD 6m TRACK	1	1	1	1	1	2	2	2	2	2	2	3	3	3	3	3	4	4	4	4	4	4	5
K INFILL TRACK LENGTH	1600	2600	3600	4600	5600	700	1500	2500	3800	4800	6000	1000	2000	3200	4300	5300	500	1500	2800	3800	4900	6000	1000

Jacksons Fencing

Stowting Common, Near Ashford, Kent. TN25 6BN
Telephone: 01233 750393
Fax: 01233 750403
www.jacksons-fencing.co.uk
www.jacksons-security.co.uk

This Drawing Is The Property Of H.S. Jackson & Son (Fencing) Ltd, And May Not Be Copied Or Reproduced In Any Way Without Prior Written Permission.

DO NOT SCALE – IF IN DOUBT ASK

③ 02/03/2020 NEW BORDER + NOTES
② 07/10/10 NOTES
① 07/12/09 129mm PALE PITCH
① 29/10/98 ORIGINAL ISSUE

Drawn NM
Date 29/10/98
Checked CJ
Size A3 Scale NTS U.O.S

TITLE SALES DRAWING – MANUAL
SENTRY TRACKED SLIDING SINGLE GATES

CUSTOMER
ACK No.

Drawing No.
J1/03073
Sheet 2