


NOTES.
ALL DIMENSIONS ARE IN mm (UNO)
HEIGHTS SHOWN ARE NOMINAL
DUE TO GROUND LEVELS.
FOUNDATIONS SHOWN ARE MINIMUM SIZES AND SHOULD BE ASSESSED TO SUIT GROUND CONDITIONS
4/M16 CHEMICAL RESIN ANCHORS PER POST

MATERIALS.
HANG POST (<=8.0m) 100 x 100 SHS
(>8.0m) 150 x 150 SHS
SLAM/HOLD OPEN POST 80 x 60 RHS
BASEPLATES 12mm MS PLATE
BARRIER ARM: 60 x 60 SHS
TENSION WIRES ARE USED ON BARRIERS >8.0m

FINISH.
GALVANISED TO BS EN ISO 1461
POWDER COATED: IF REQUESTED

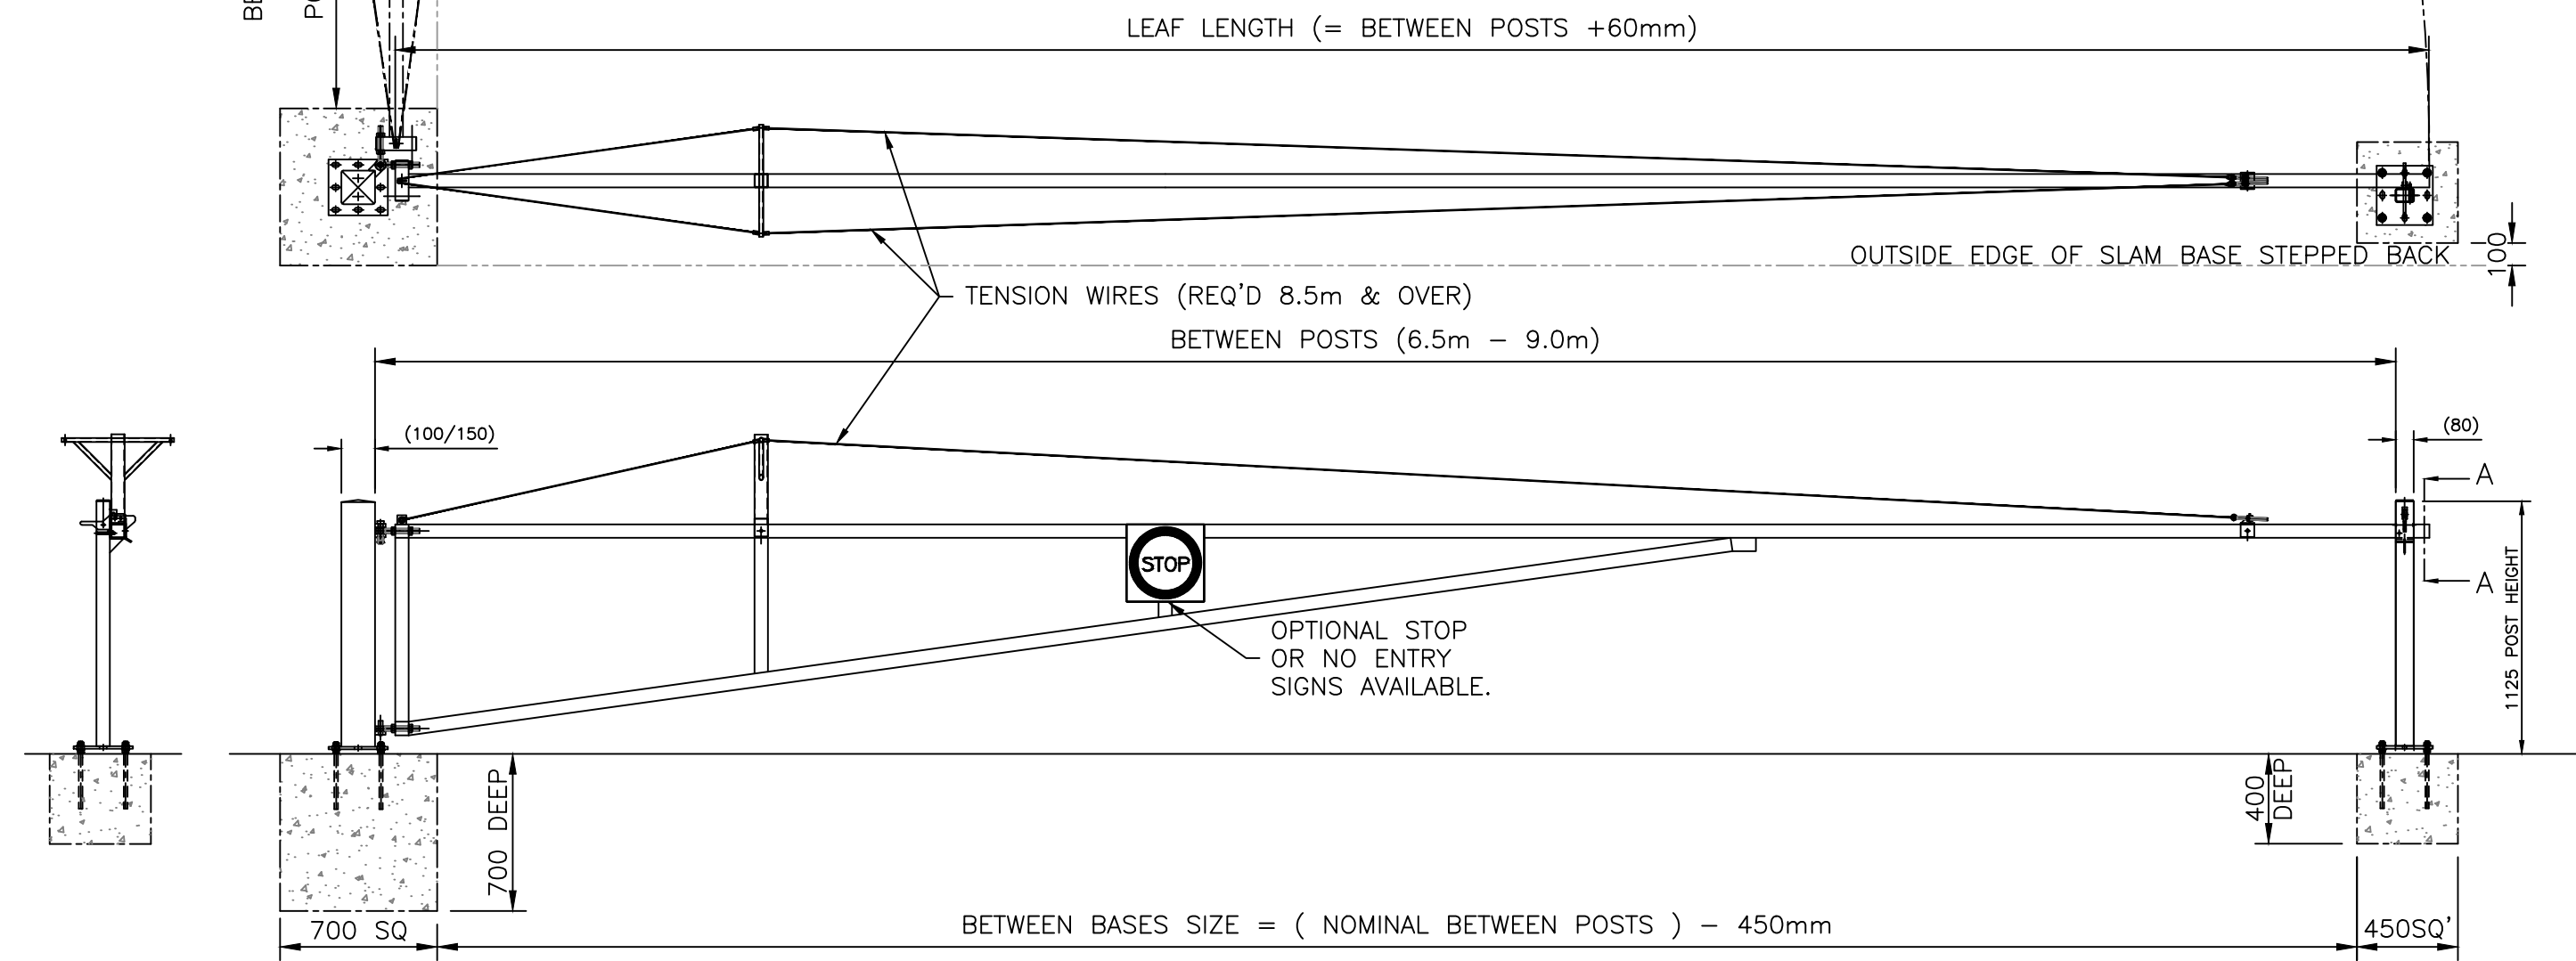

Jacksons Fencing

Stowting Common, Near Ashford, Kent. TN25 6BN
Telephone: 01233 750393
Fax: 01233 750403
www.jacksons-fencing.co.uk
www.jacksons-security.co.uk

DO NOT SCALE - IF IN DOUBT ASK

① 10/10/18 TIDIED UP DIMS
② 12/03/18 Original Issue

Drawn JR
Date 12/03/18
Checked
Size A3 Scale 1:30 U.O.S

TITLE SINGLE WARDEN BARRIER LAYOUT
BASEPLATED >6.0m WIDE

CUSTOMER
ACK No.
Drawing No. J4/04011
3 OF 4

This Drawing Is The Property Of H.S. Jackson & Son (Fencing) Ltd, And May Not Be Copied Or Reproduced In Any Way Without Prior Written Permission.