


RAILS SECURED TO
CLEATS WITH 2/M8x30
COACH BOLT & SHEAR NUTS

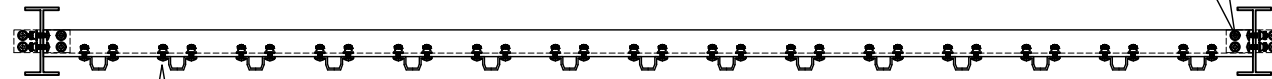

PALES BOLTED TO RAILS
WITH M8x30 COACH BOLTS & SHEAR NUTS

2726 / POST CENTRES

2720 / RAIL LENGTH

128

176.5

225

CLEATS SECURED THRU
POSTS WITH 2/M8x50
S/S SET BOLT, SHEAR NUT
& WASHERS

2360
POST LENGTH

1860
NOMINAL HEIGHT

500
EMBEDMENT

HOLE FOR ANCHOR STUD
TO BE DRILLED ON SITE

60

150

VIEWED FROM OUTSIDE

NOTES.

ALL DIMENSIONS ARE IN mm (UNO)
GAPS UNDER GATES & FENCING
ARE NOMINAL DUE TO GROUND LEVELS.

MATERIALS.

FENCE POST: GRP 'I' PROFILE-152x76x6.35
FENCE RAILS: GRP ANGLE PROFILE-60x60x8
RAIL CLEATS: GRP ANGLE PROFILE-60x60x8
PALES: GRP TOP HAT PROFILE-88x30x3.9

FINISH.

SELF COLOUR - ISO GREY/ISO GREEN

**Jacksons
Fencing**

Stowting Common, Near Ashford,
Kent. TN25 6BN
Telephone: 01233 750393
Fax: 01233 750403
www.jacksons-fencing.co.uk

DO NOT SCALE - IF IN DOUBT ASK

Drawn PW

TITLE GRP PALISADE FENCING 1.8m NOMINAL HEIGHT

Date 09/07/18

Checked

CUSTOMER

Drawing No.

Size A3

Scale NTS
U.O.S

ACK No.

This Drawing Is The Property Of H.S. Jackson & Son (Fencing) Ltd, And May
Not Be Copied Or Reproduced In Any Way Without Prior Written Permission.

08/15/18

Original Issue