


RAILS SECURED TO
CLEATS WITH 2/M8x30
COACH BOLT & SHEAR NUTS

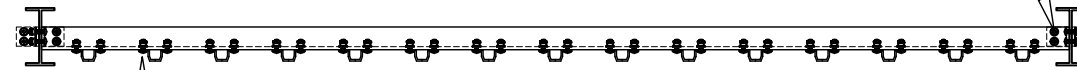

PALES BOLTED TO RAILS
WITH M8x30 COACH BOLTS & SHEAR NUTS


2726 / POST CENTRES

2720 / RAIL LENGTH

128

176.5

CLEATS SECURED THRU
POSTS WITH 2/M8x50
S/S SET BOLT, SHEAR NUT
& WASHERS

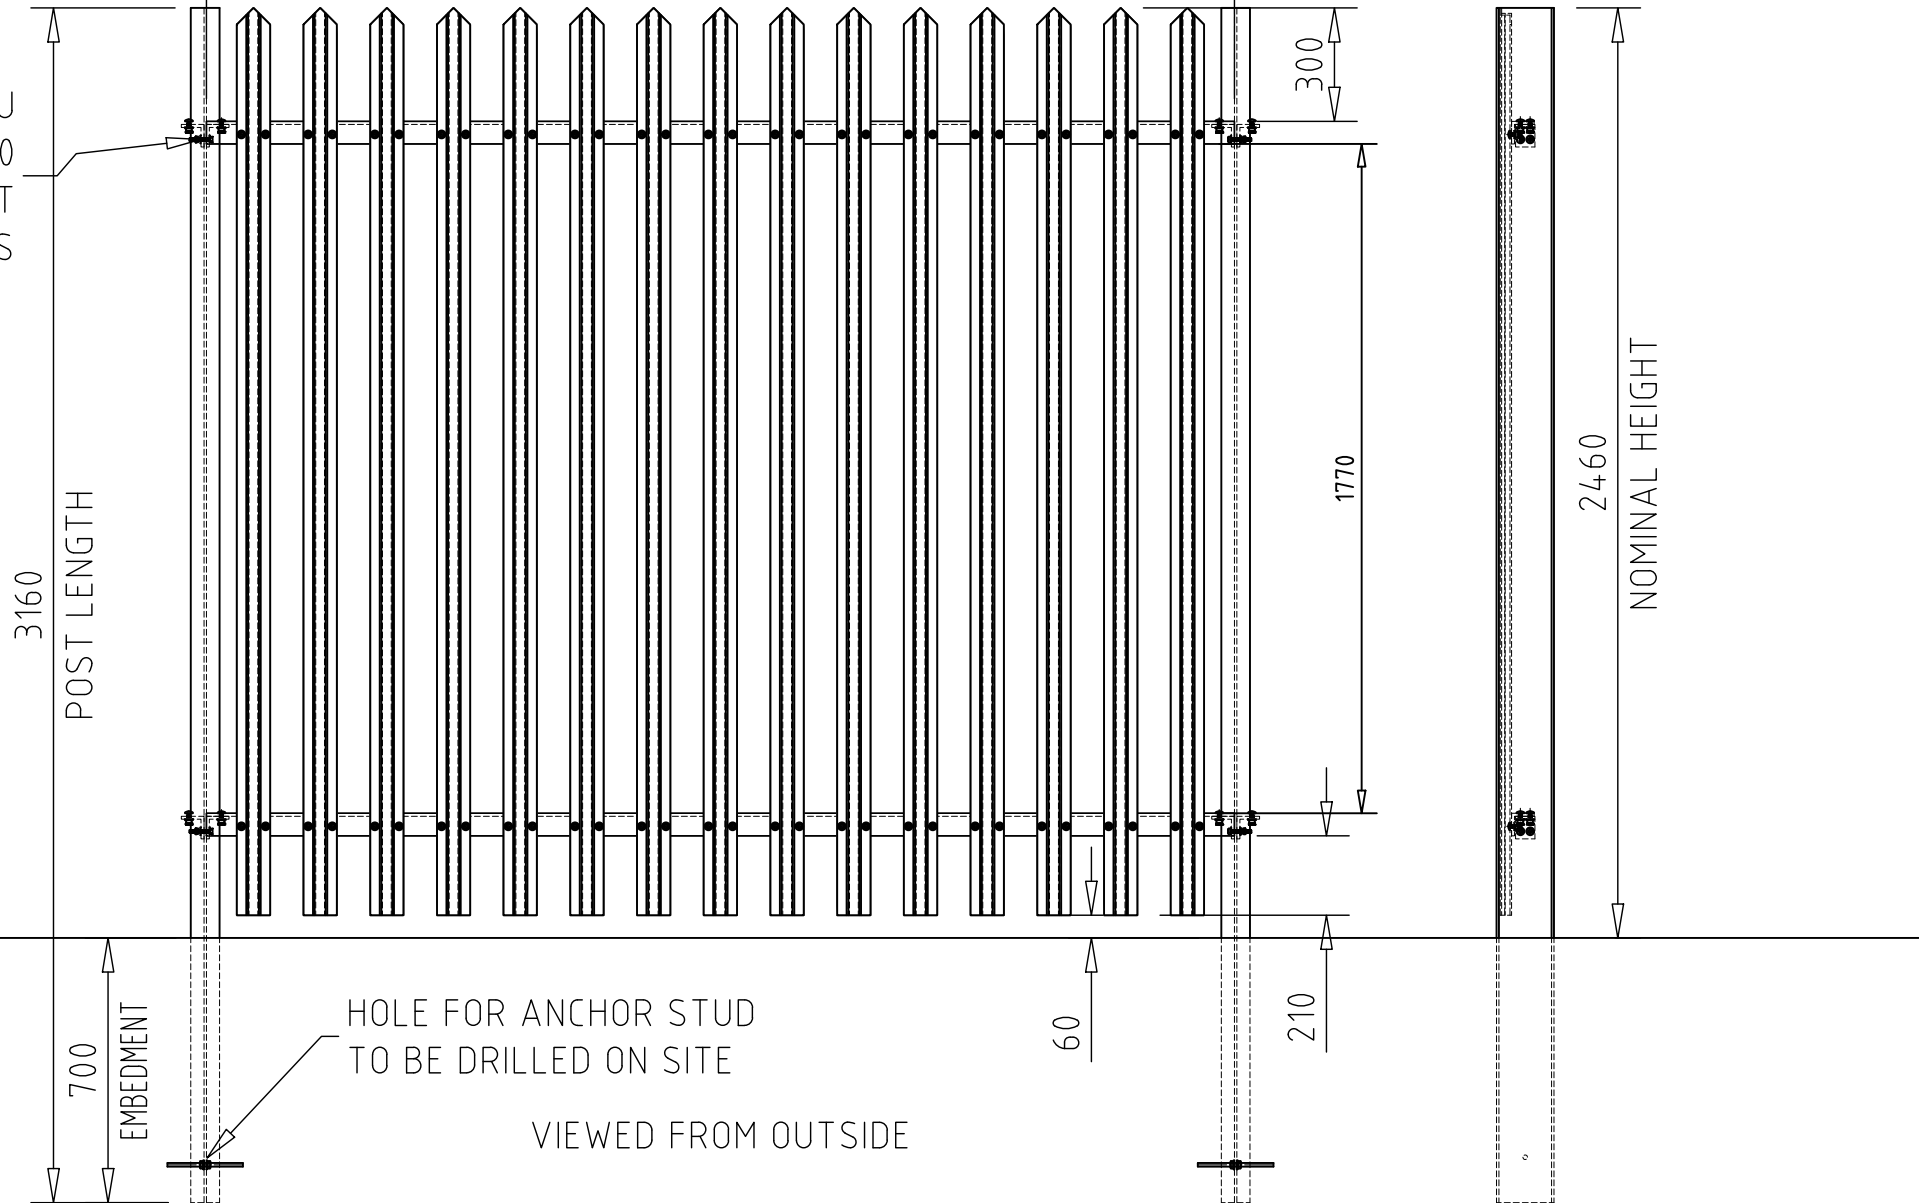

NOTES.

ALL DIMENSIONS ARE IN mm (UNO)
GAPS UNDER GATES & FENCING
ARE NOMINAL DUE TO GROUND LEVELS.

MATERIALS.

FENCE POST: GRP 'I' PROFILE-152x76x6.35
FENCE RAILS: GRP ANGLE PROFILE-60x60x8
RAIL CLEATS: GRP ANGLE PROFILE-60x60x8
PALES: GRP TOP HAT PROFILE-88x30x3.9

FINISH.

SELF COLOUR - ISO GREY/ISO GREEN

**Jacksons
Fencing**

Stowting Common, Near Ashford,
Kent. TN25 6BN
Telephone: 01233 750393
Fax: 01233 750403
www.jacksons-fencing.co.uk

DO NOT SCALE - IF IN DOUBT ASK

Drawn PW

Date 09/07/18

Checked

Size
A3

Scale
NTS
U.O.S

TITLE GRP PALISADE FENCING 2.4m NOMINAL HEIGHT

CUSTOMER

ACK No.

Drawing No.

This Drawing Is The Property Of H.S. Jackson & Son (Fencing) Ltd, And May
Not Be Copied Or Reproduced In Any Way Without Prior Written Permission.

08/5/18

Original Issue