

DO NOT SCALE – IF IN DOUBT ASK

NOTES.


ALL DIMENSIONS ARE IN mm (U.N.O)

MATERIALS.

POSTS:  $\phi 60.3$  CHS  
RAILS: 50 x 25 RHS  
PALES:  $\phi 19$  CHS

FINISH.


GALVANISED TO BS EN ISO 1461:1999  
POWDER COATING AVAILABLE

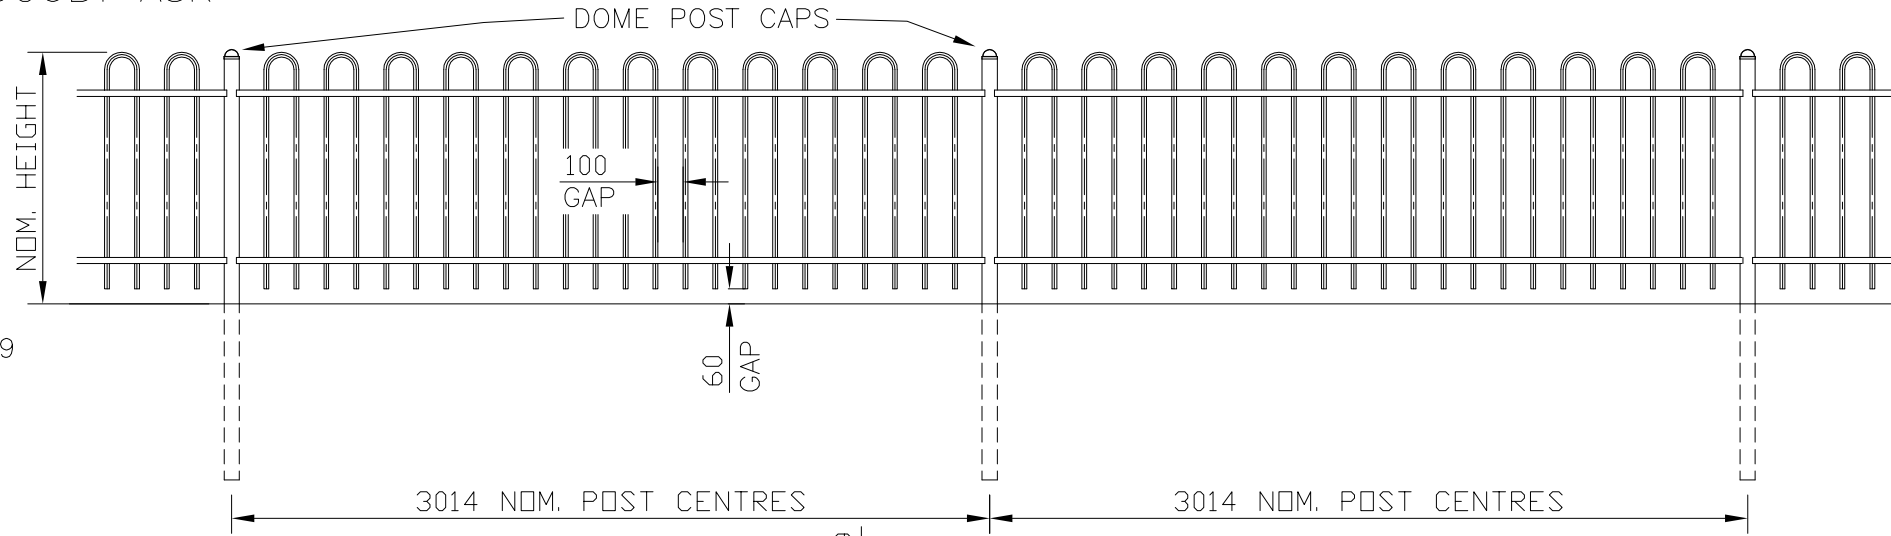


STANDARD BOWTOP  
PANELS & POSTS

STANDARD HEIGHTS

- 1.0m HIGH
- 1.2m HIGH
- 1.5m HIGH
- 1.8m HIGH

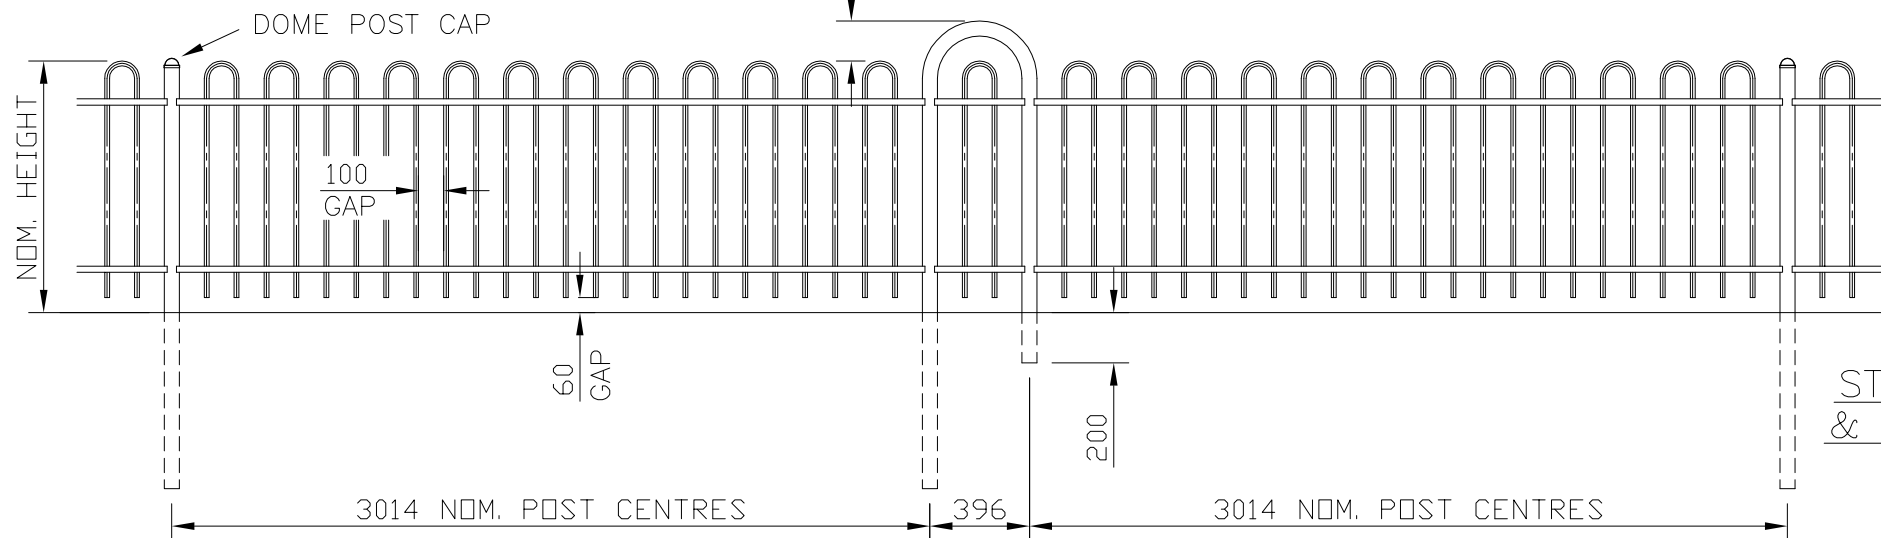

STANDARD BOWTOP PANELS  
& POSTS WITH OCCASIONAL  
FEATURE POST

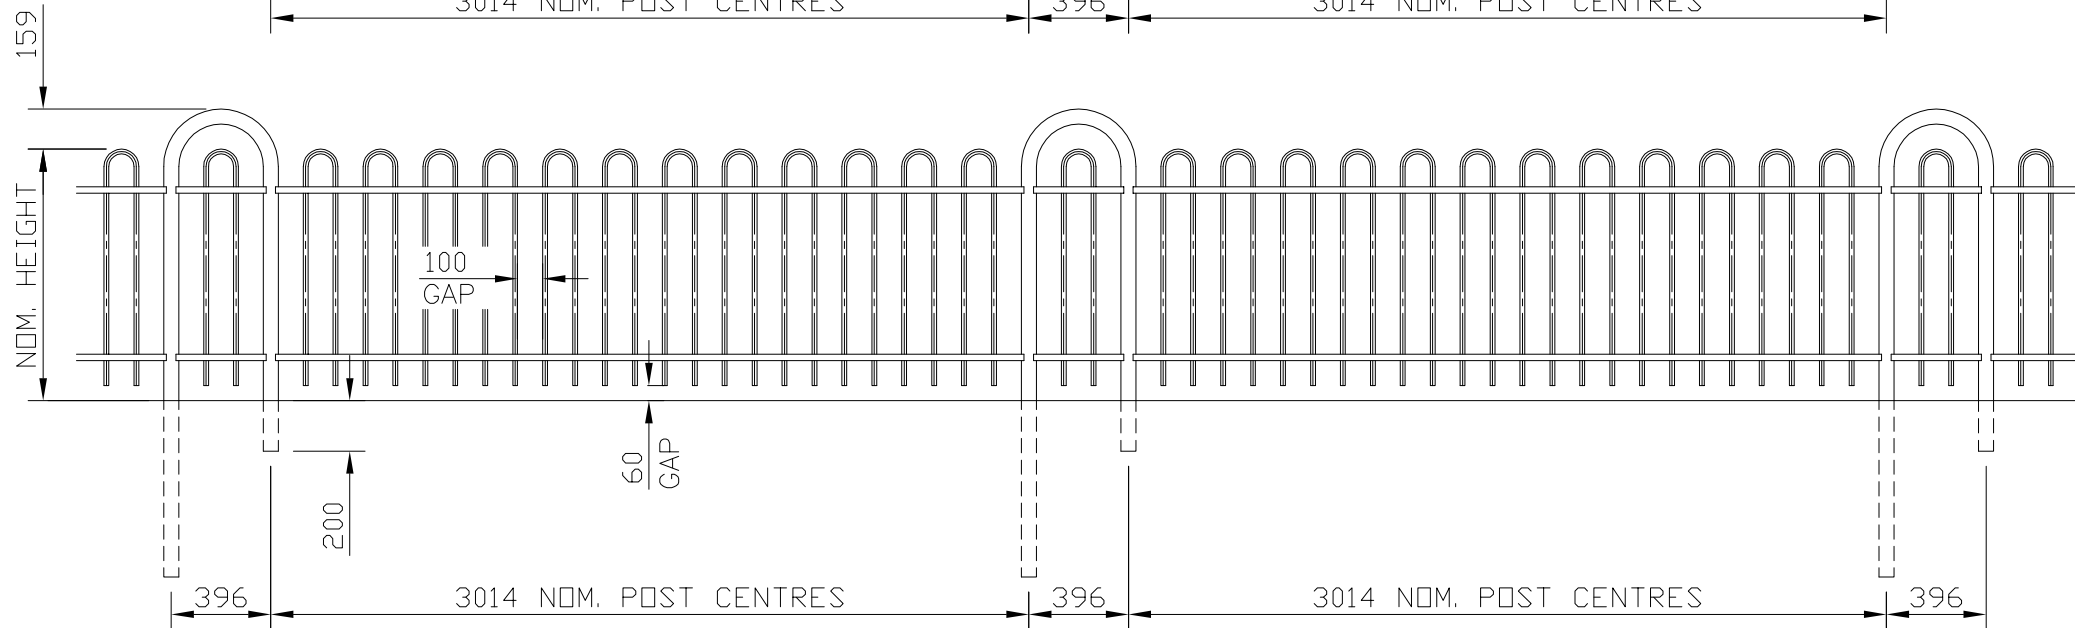

STANDARD BOWTOP  
PANELS WITH ALL  
FEATURE POSTS

**Jacksons**  
**FINE FENCING**

Stowting Common  
Near Ashford,  
KENT. TN25 6BN  
Telephone : 01233 750393  
Fax: 01233 750403  
Int. Tel : +44 (0)1233 750393

- ⑤ 17/11/06
- ④ 01/09/06
- ③ 20/01/04

Post Centres Now 3m Nom.  
FEATURE POST NOTE  
VARIATIONS ADDED.

Drawn WB  
Date 20/01/04  
Checked  
Size A3  
Scale 1:30 U.O.S

TITLE	BOWTOP FENCING SALES DRAWING
CUSTOMER	Drawing No. 04 J8/04009
ACK No.	Sheet 1 of 4

This Drawing Is The Property Of H.S. Jackson & Son (Fencing) Ltd.  
And May Not Be Copied Or Reproduced In Any Way Without Prior Written Permission.