


1m HIGH

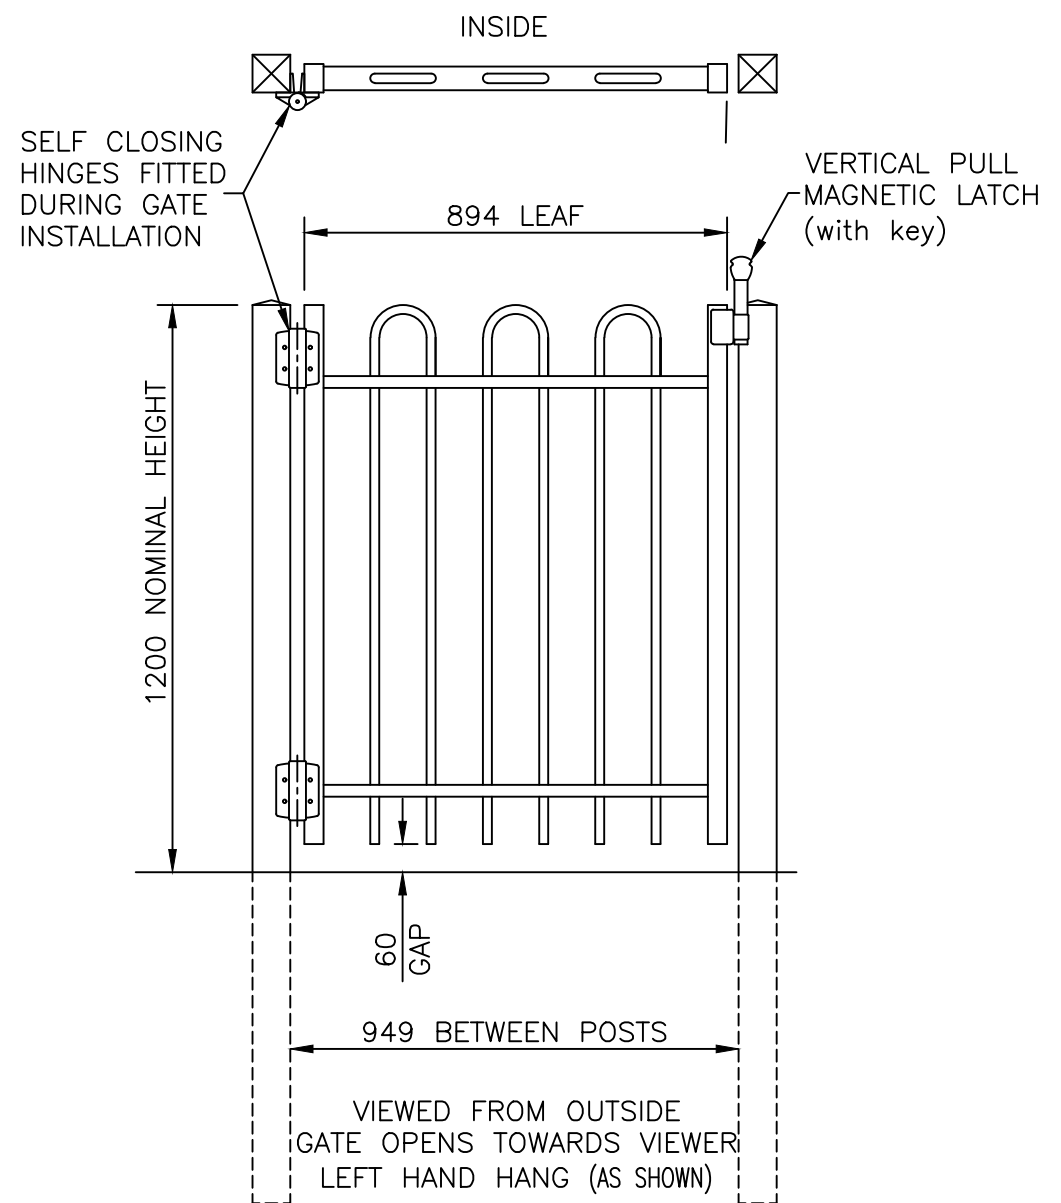

1.2m HIGH

NOTES.

ALL DIMENSIONS ARE IN mm (UNO)
GAPS UNDER GATES & FENCING
ARE NOMINAL DUE TO GROUND LEVELS.

MATERIALS.

GATE POSTS: 80 x 80 SHS
RAILS: 50 x 25 RHS
STILES: 60 x 40 RHS
PALES: ø19 CHS

FINISH.

GALVANISED TO BS EN ISO 1461
POWDER COATED: IF REQUESTED

BOWTOP DOMESTIC SELF CLOSING GATES

GATES ARE NOT HANDED & HINGES CAN BE FITTED EITHER SIDE OF THE LEAF

**Jacksons
Fencing**

Stowting Common, Near Ashford,
Kent. TN25 6BN
Telephone: 01233 750393
Fax: 01233 750403
www.jacksons-fencing.co.uk
www.jacksons-security.co.uk

DO NOT SCALE – IF IN DOUBT ASK

- ③ 18/03/2020 NEW BORDER + NOTES
- ② 06/01/11 NOTE
- ① 12/07/08 Between Posts Dims
- ① 20/04/05 Original Issue

Drawn Chris J
Date 20/04/2005
Checked CJ
Size A3
Scale 1:16 U.O.S

TITLE SALES DRAWING
BOWTOP DOMESTIC SELF CLOSING GATE
CUSTOMER
ACK No.
Drawing No.
J8/02052
Sheet 1