


DO NOT SCALE – IF IN DOUBT ASK

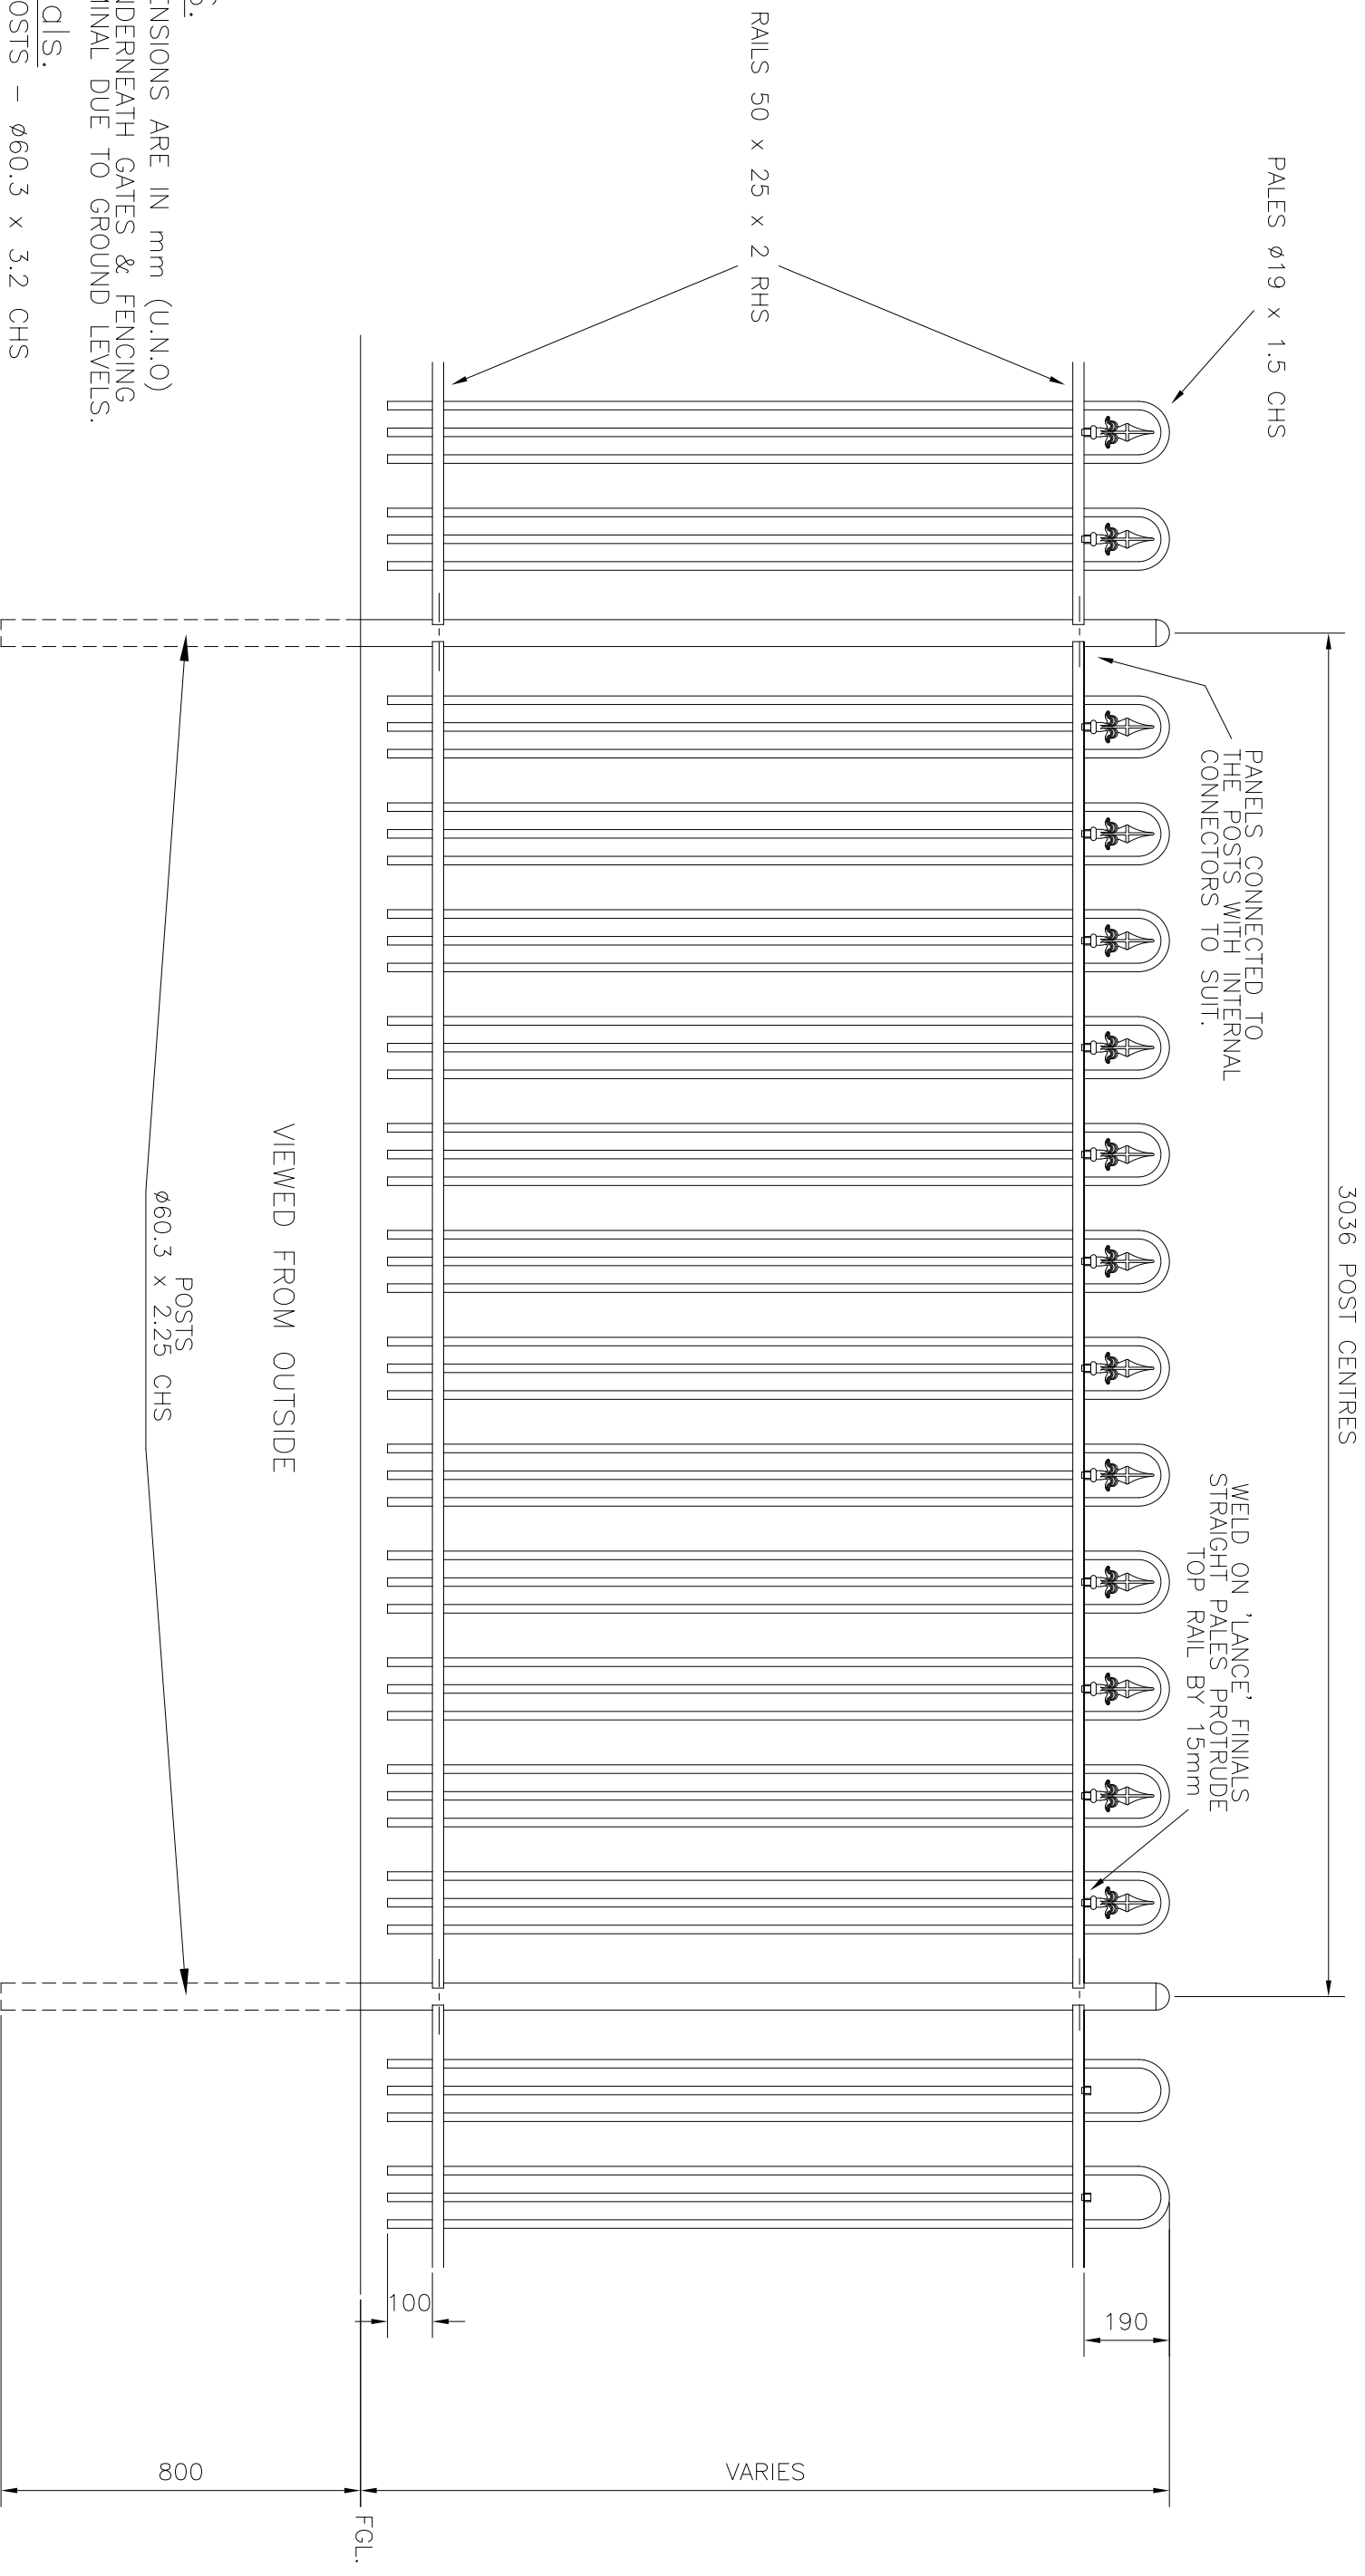

NOTES.

ALL DIMENSIONS ARE IN mm (U.N.O)
GAPS UNDERNEATH GATES & FENCING ARE NOMINAL DUE TO GROUND LEVELS.

Materials.

FENCE POSTS – $\phi 60.3 \times 3.2$ CHS
RAILS – $50 \times 25 \times 2$ RHS
PALES – $\phi 19 \times 1.5$ CHS
Finish.
GALVANISED TO BS EN ISO 1461:1999
POWDER COATED: OPTIONAL

JACKSONS
FINE FENCING

Stowing Common
Near Ashford,
KENT. TN25 6BN
Telephone : 01233 750393
Fax: 01233 750403
Int. Tel : +44 (0)1233 750393
And May Not Be Copied Or Reproduced In Any Way Without Prior Written Permission.

1 17/11/06
0 07/06/06
Panels Increased In Width
Original Issue

Drawn	S.Leeper	TITLE	SALES DRAWING FOR BOWTOP
Date	07/06/06	CUSTOMER	FEATURE PANEL
Checked		ACK No.	
Size	A3	Scale	N.T.S U.O.S
Drawing No.			J8/01018