


STANDARD FENCE HEIGHTS AVAILABLE ARE:
1m & 1.25m

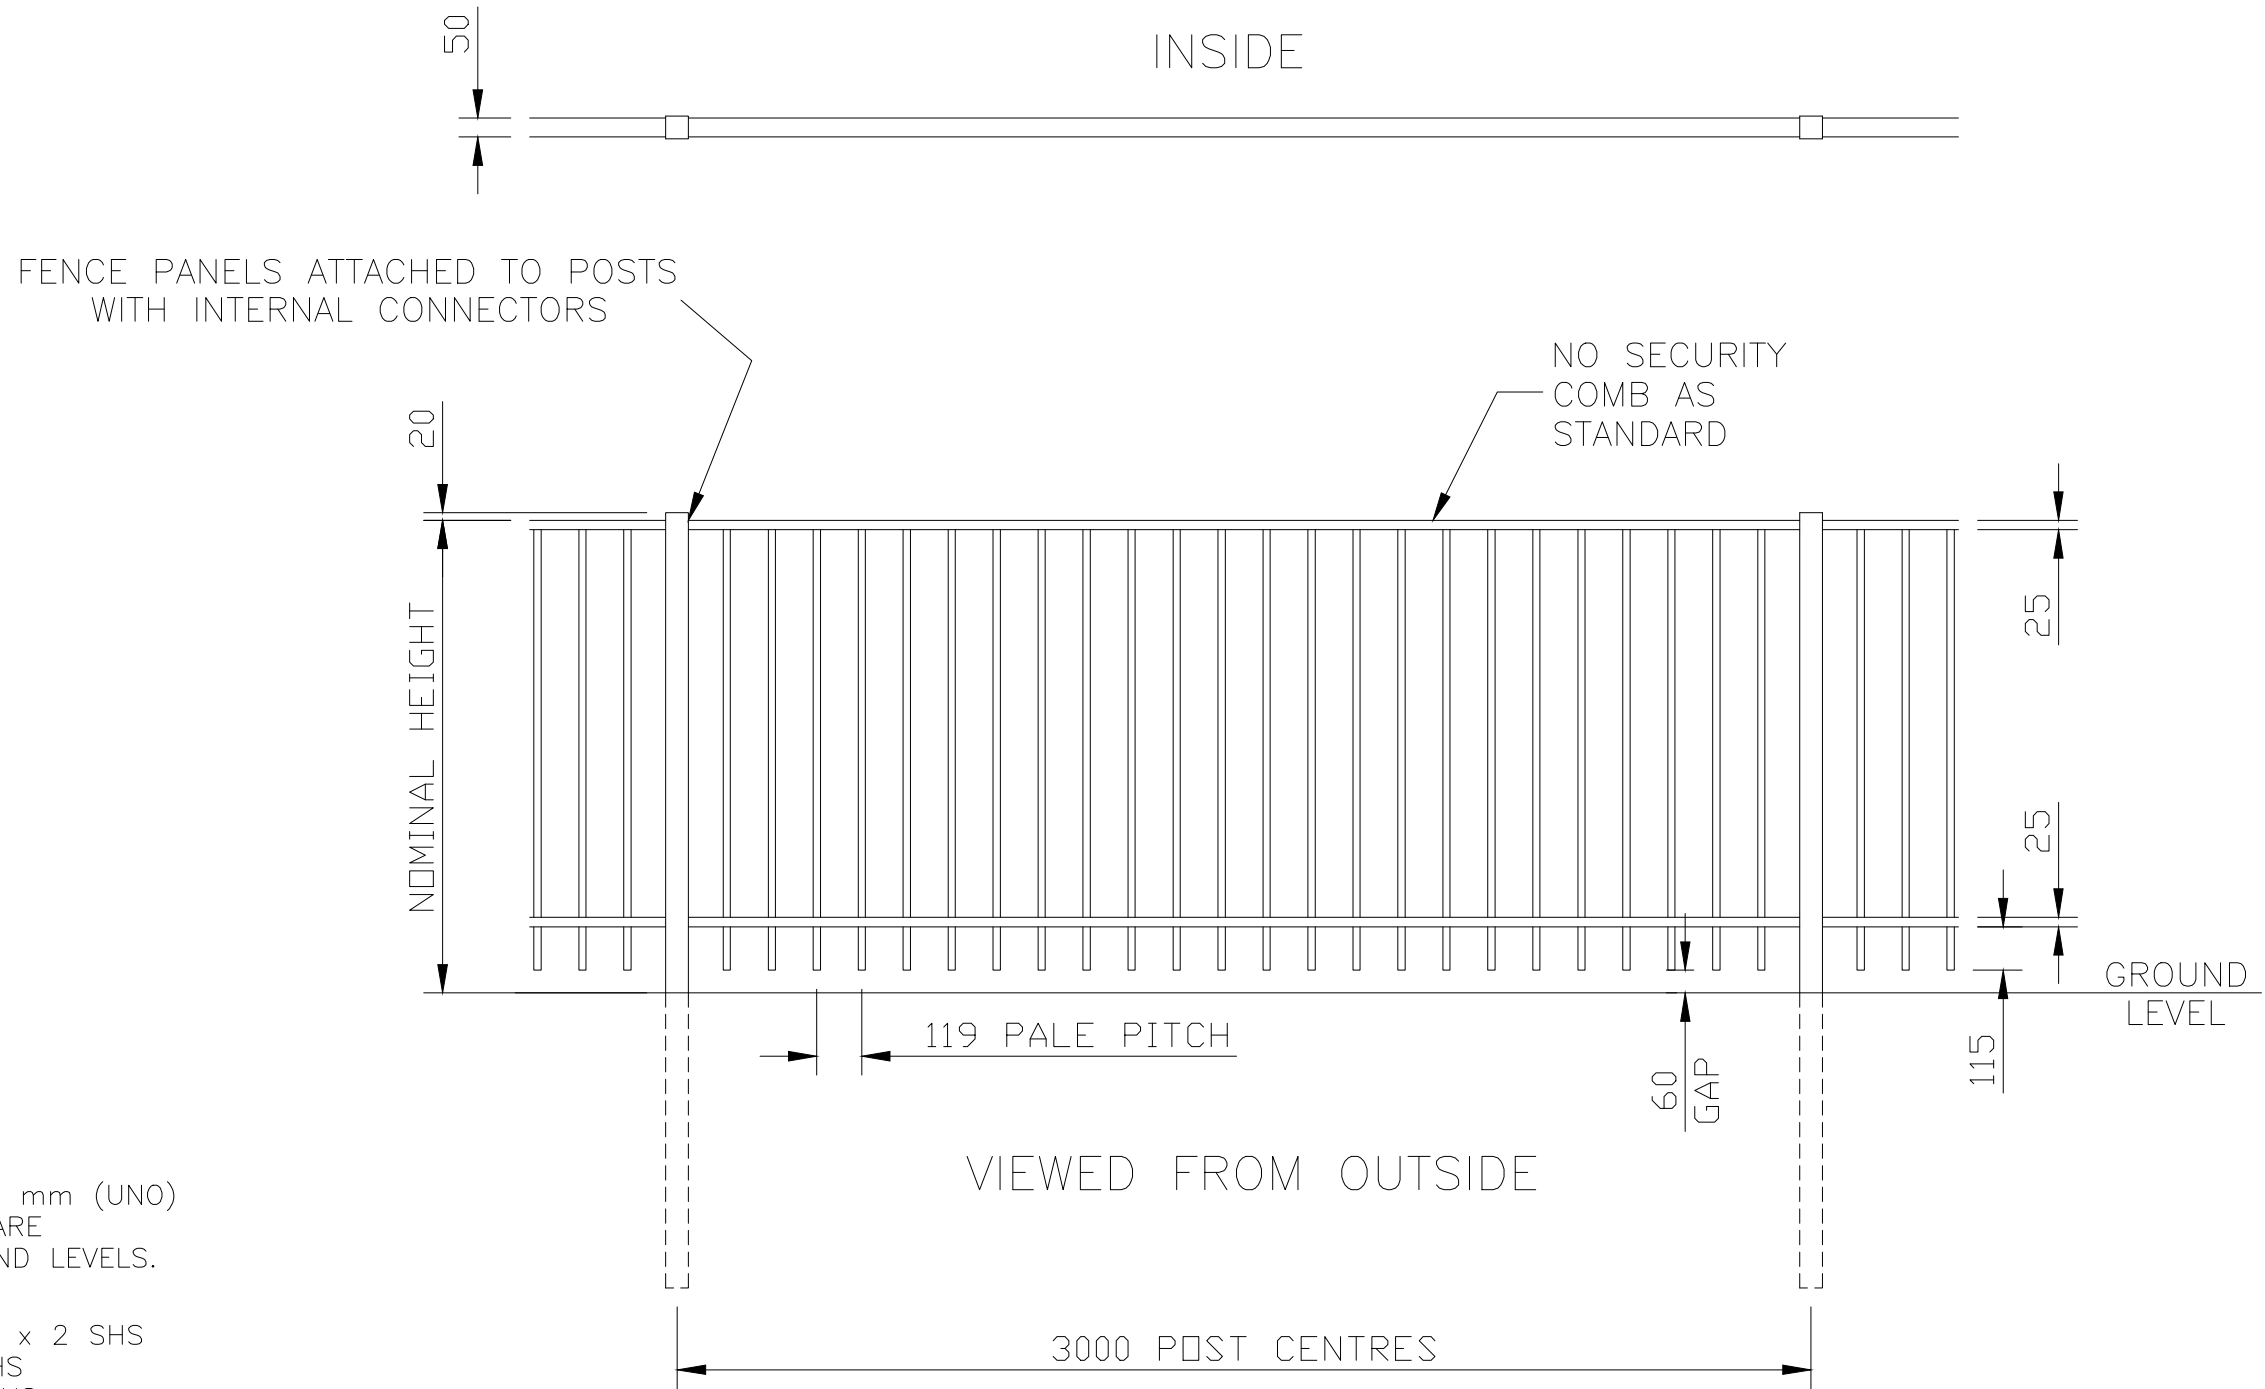

NOTES.

ALL DIMENSIONS ARE IN mm (UNO)
GAPS UNDER FENCING ARE
NOMINAL DUE TO GROUND LEVELS.

MATERIALS.

FENCE POSTS: 60 x 60 x 2 SHS
RAILS: 50 x 25 x 2 RHS
STILES: 60 x 60 x 2 SHS
PALES: \varnothing 19 x 1.5 CHS

FINISH.

GALVANISED TO BS EN ISO 1461
POWDER COATED: IF REQUESTED

Jacksons
FINE FENCING

Stowting Common
Near Ashford,
KENT. TN25 6BN
Telephone : 01233 750393
Fax: 01233 750403
Int. Tel : +44 (0)1233 750393

DO NOT SCALE – IF IN DOUBT ASK

1 25/10/14 SHEET CHANGED
0 14/09/10 ORIGINAL ISSUE

Drawn	CP
Date	14/09/10
Checked	CJ
Size	Scale 1:20 U.O.S
A3	

TITLE	SENTRY 'RESIDENTIAL' FENCING SALES DRAWING
CUSTOMER	
ACK No.	
Drawing No.	06 J6/01053
	Sheet 4

This Drawing Is The Property Of H.S. Jackson & Son (Fencing) Ltd.
And May Not Be Copied Or Reproduced In Any Way Without Prior Written Permission.