
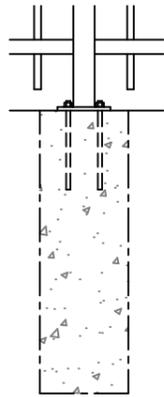



STANDARD FENCE HEIGHTS AVAILABLE ARE:
1m & 1.25m

BASEPLATE SLOTTED FOR
M12 CHEMICAL FIXINGS

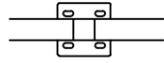

BASEPLATED POSTS
(OPTIONAL)

FENCE PANELS ATTACHED TO POSTS
WITH INTERNAL CONNECTORS

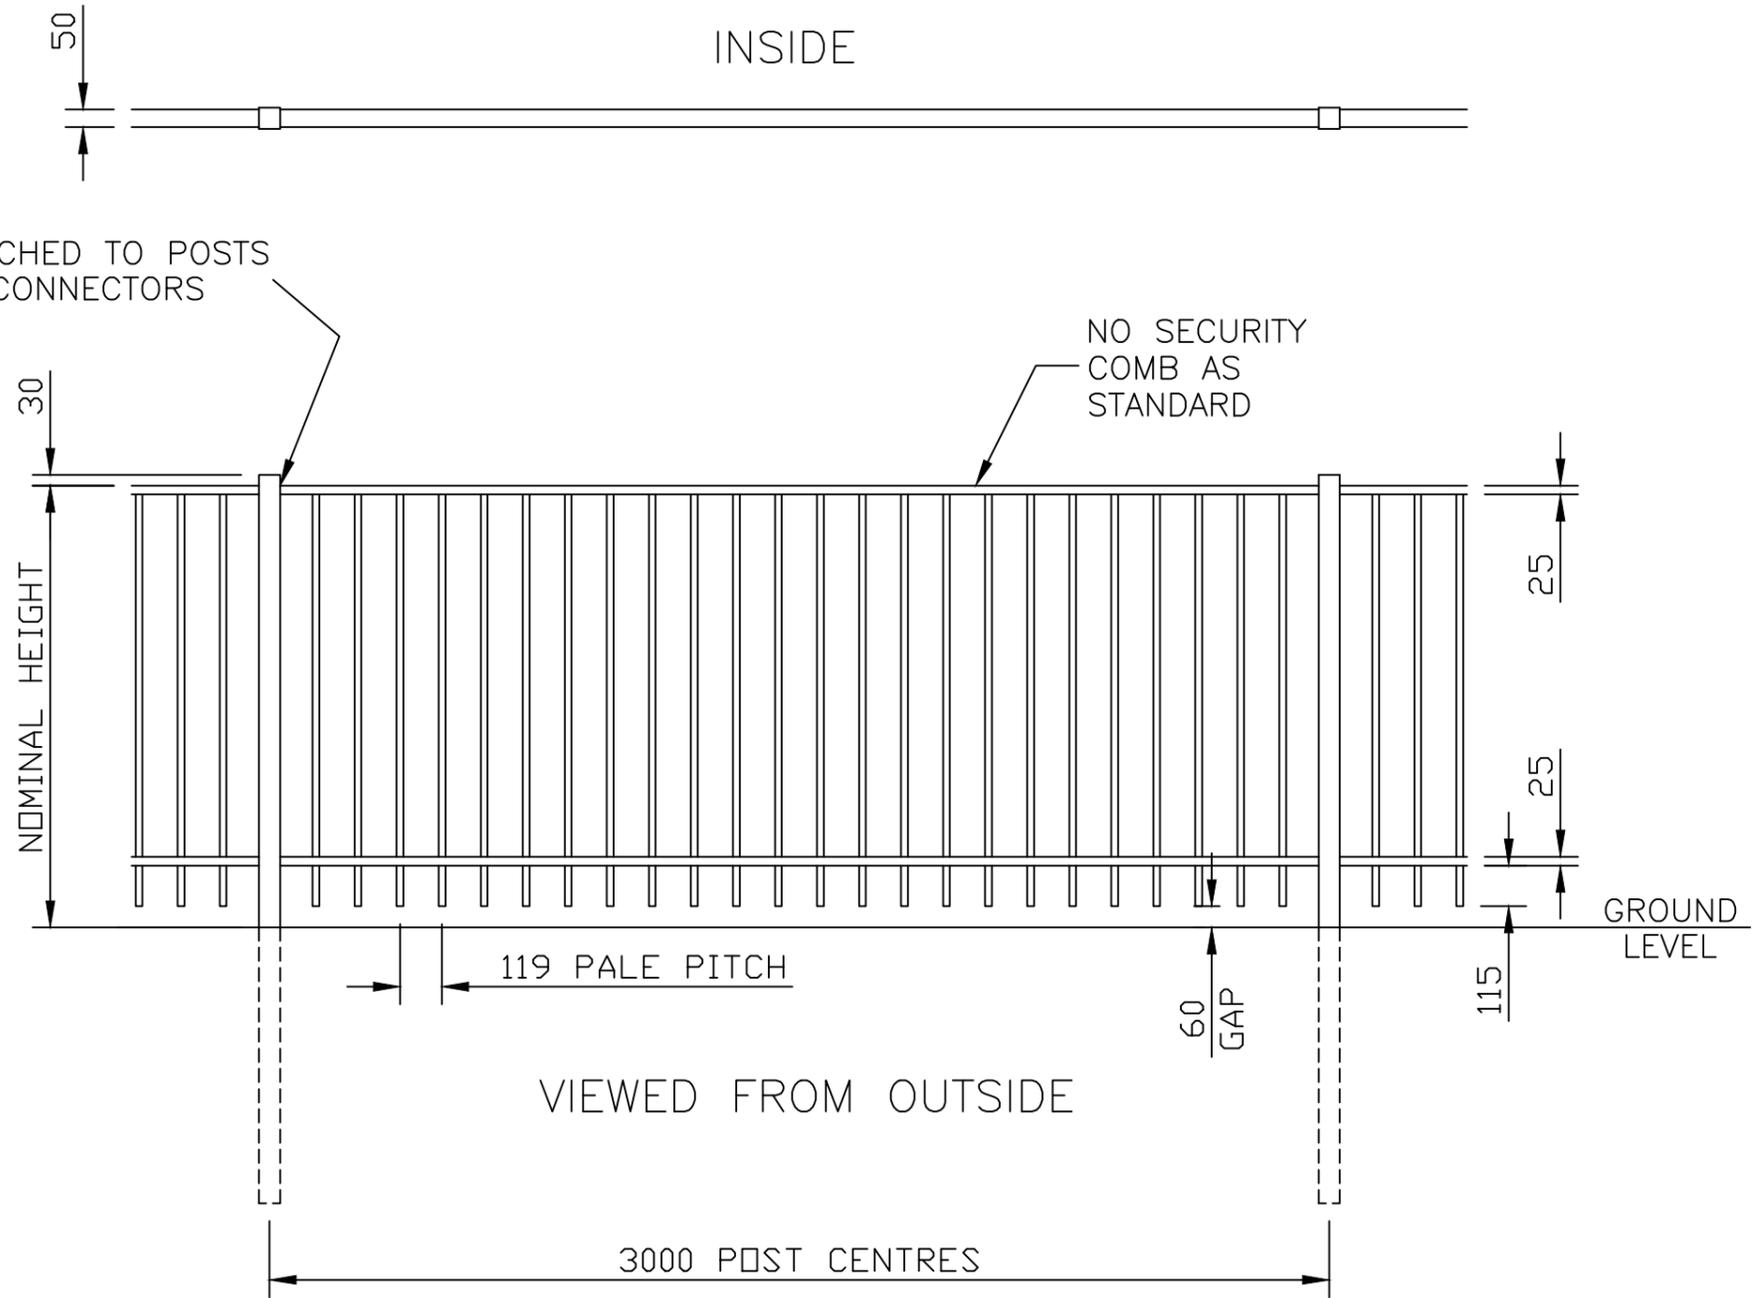

NO SECURITY
COMB AS
STANDARD

NOTES.

ALL DIMENSIONS ARE IN mm (UNO)
GAPS UNDER FENCING ARE
NOMINAL DUE TO GROUND LEVELS.

MATERIALS.

FENCE POSTS: 60 x 60 SHS
RAILS: 50 x 25 RHS
PALES: Ø19 CHS

FINISH.

GALVANISED TO BS EN ISO 1461
POWDER COATED: IF REQUESTED

**Jacksons
Fencing**

Stowting Common, Near Ashford,
Kent. TN25 6BN
Telephone: 01233 750393
Fax: 01233 750403
www.jacksons-fencing.co.uk

DO NOT SCALE – IF IN DOUBT ASK

- ④ 14/04/2022 STILES REMOVED FROM NOTES
- ③ 20/02/2020 NEW BORDER + NOTES
- ② 26/04/17 Post 30mm above top rail
- ① 25/10/14 SHEET CHANGED
- ① 14/09/10 ORIGINAL ISSUE

Drawn	CP
Date	14/09/2010
Checked	CJ
Size	A3
Scale	1:20 U.O.S

TITLE	SALES DRAWING SENTRY 'RESIDENTIAL' FENCING	
CUSTOMER		
ACK No.		
Drawing No.	J6/01053	
	Sheet 4	

This Drawing Is The Property Of H.S. Jackson & Son (Fencing) Ltd, And May Not Be Copied Or Reproduced In Any Way Without Prior Written Permission.