

NOTES.


ALL DIMENSIONS ARE IN mm (U.N.O)
GAP UNDERNEATH GATES IS BASED UPON THE SITE BEING LEVEL.

Materials.


STILES: 60 x 40 x 2 RHS
RAILS - 50 x 25 x 2 RHS
PALES - ø19 x 1.5 CHS

Finish.


GALVANISED TO BS EN ISO 1461:1999
POWDER COATED: IF REQUIRED

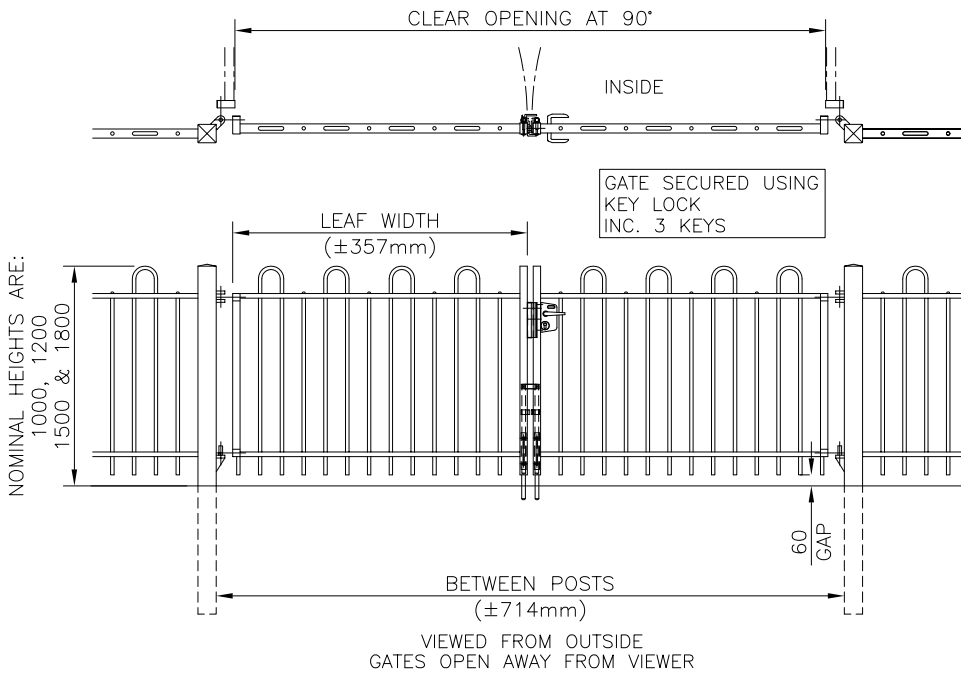

PAIR MAINTENANCE GATES			
BETWEEN POSTS	CLEAR OPENING	POST SIZE	LEAF WIDTH
2002	1798	80 x 80 SHS	895
2716	2512	80 x 80 SHS	1252
3430	3226	80 x 80 SHS	1609
4144	3940	100 x 100 SHS	1966
4858	4654	100 x 100 SHS	2323

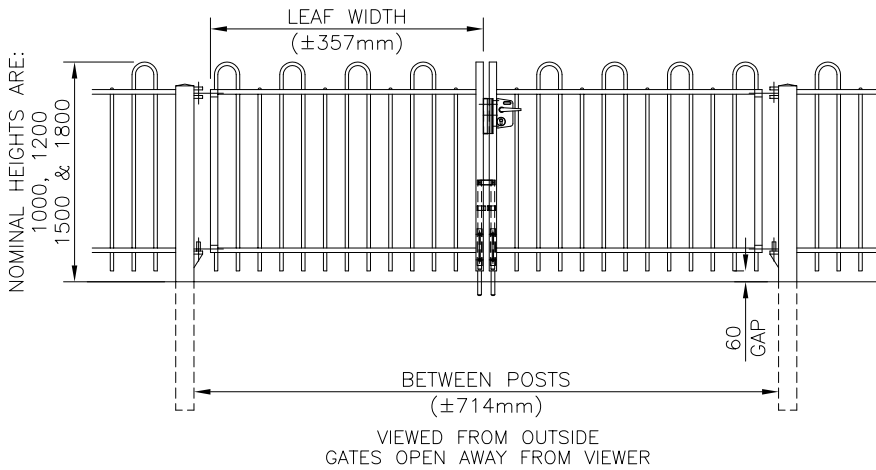

PAIR MAINTENANCE GATES			
BETWEEN POSTS	CLEAR OPENING	POST SIZE	LEAF WIDTH
1764	1560	80 x 80 SHS	776
2478	2274	80 x 80 SHS	1133
3192	2988	80 x 80 SHS	1490
3906	3702	100 x 100 SHS	1847
4620	4416	100 x 100 SHS	2204

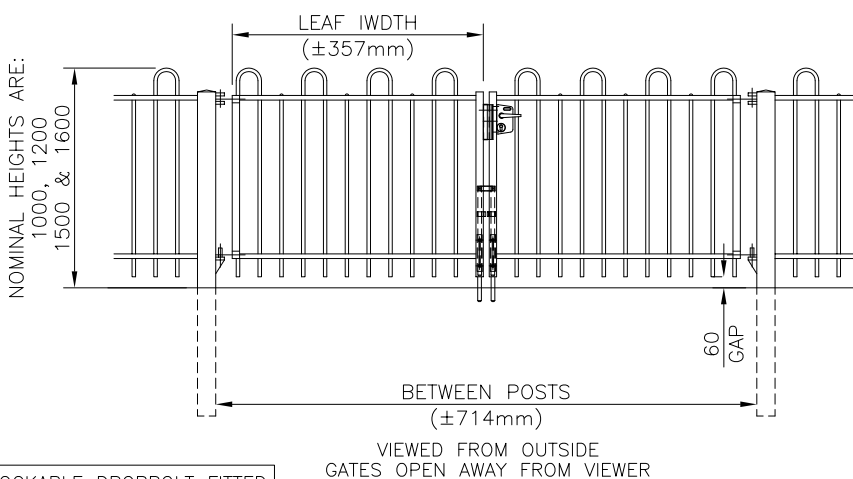

PAIR MAINTENANCE GATES			
BETWEEN POSTS	CLEAR OPENING	POST SIZE	LEAF WIDTH
1526	1322	80 x 80 SHS	657
2240	2036	80 x 80 SHS	1014
2954	2750	80 x 80 SHS	1371
3668	3464	100 x 100 SHS	1728
4382	4178	100 x 100 SHS	2085

PADLOCKABLE DROPBOLT FITTED TO BOTH LEAVES, TO SECURE GATES IN OPEN POSITION

Drawn Chris J	Checked	7	06/01/11	NOTES
Date 20/05/04	Size A3	6	28/05/08	New Border Applied
	Scale 1:30 U.O.S	5	27/05/08	LOCK ADDED

DO NOT SCALE - IF IN DOUBT ASK

Jacksons
FINE FENCING

Stowting Common, Near Ashford,
KENT. TN25 6BN
Telephone : 01233 750393
Fax: 01233 750403
Int. Tel : +44 (0)1233 750393

TITLE Standard Panel And Gate Details For
Anti-neck Trap Bowtop For Playgrounds.

CUSTOMER

Drawing No.

08 J8/04018

ACK No.

Sheet 3 of 3