


DO NOT SCALE – IF IN DOUBT ASK

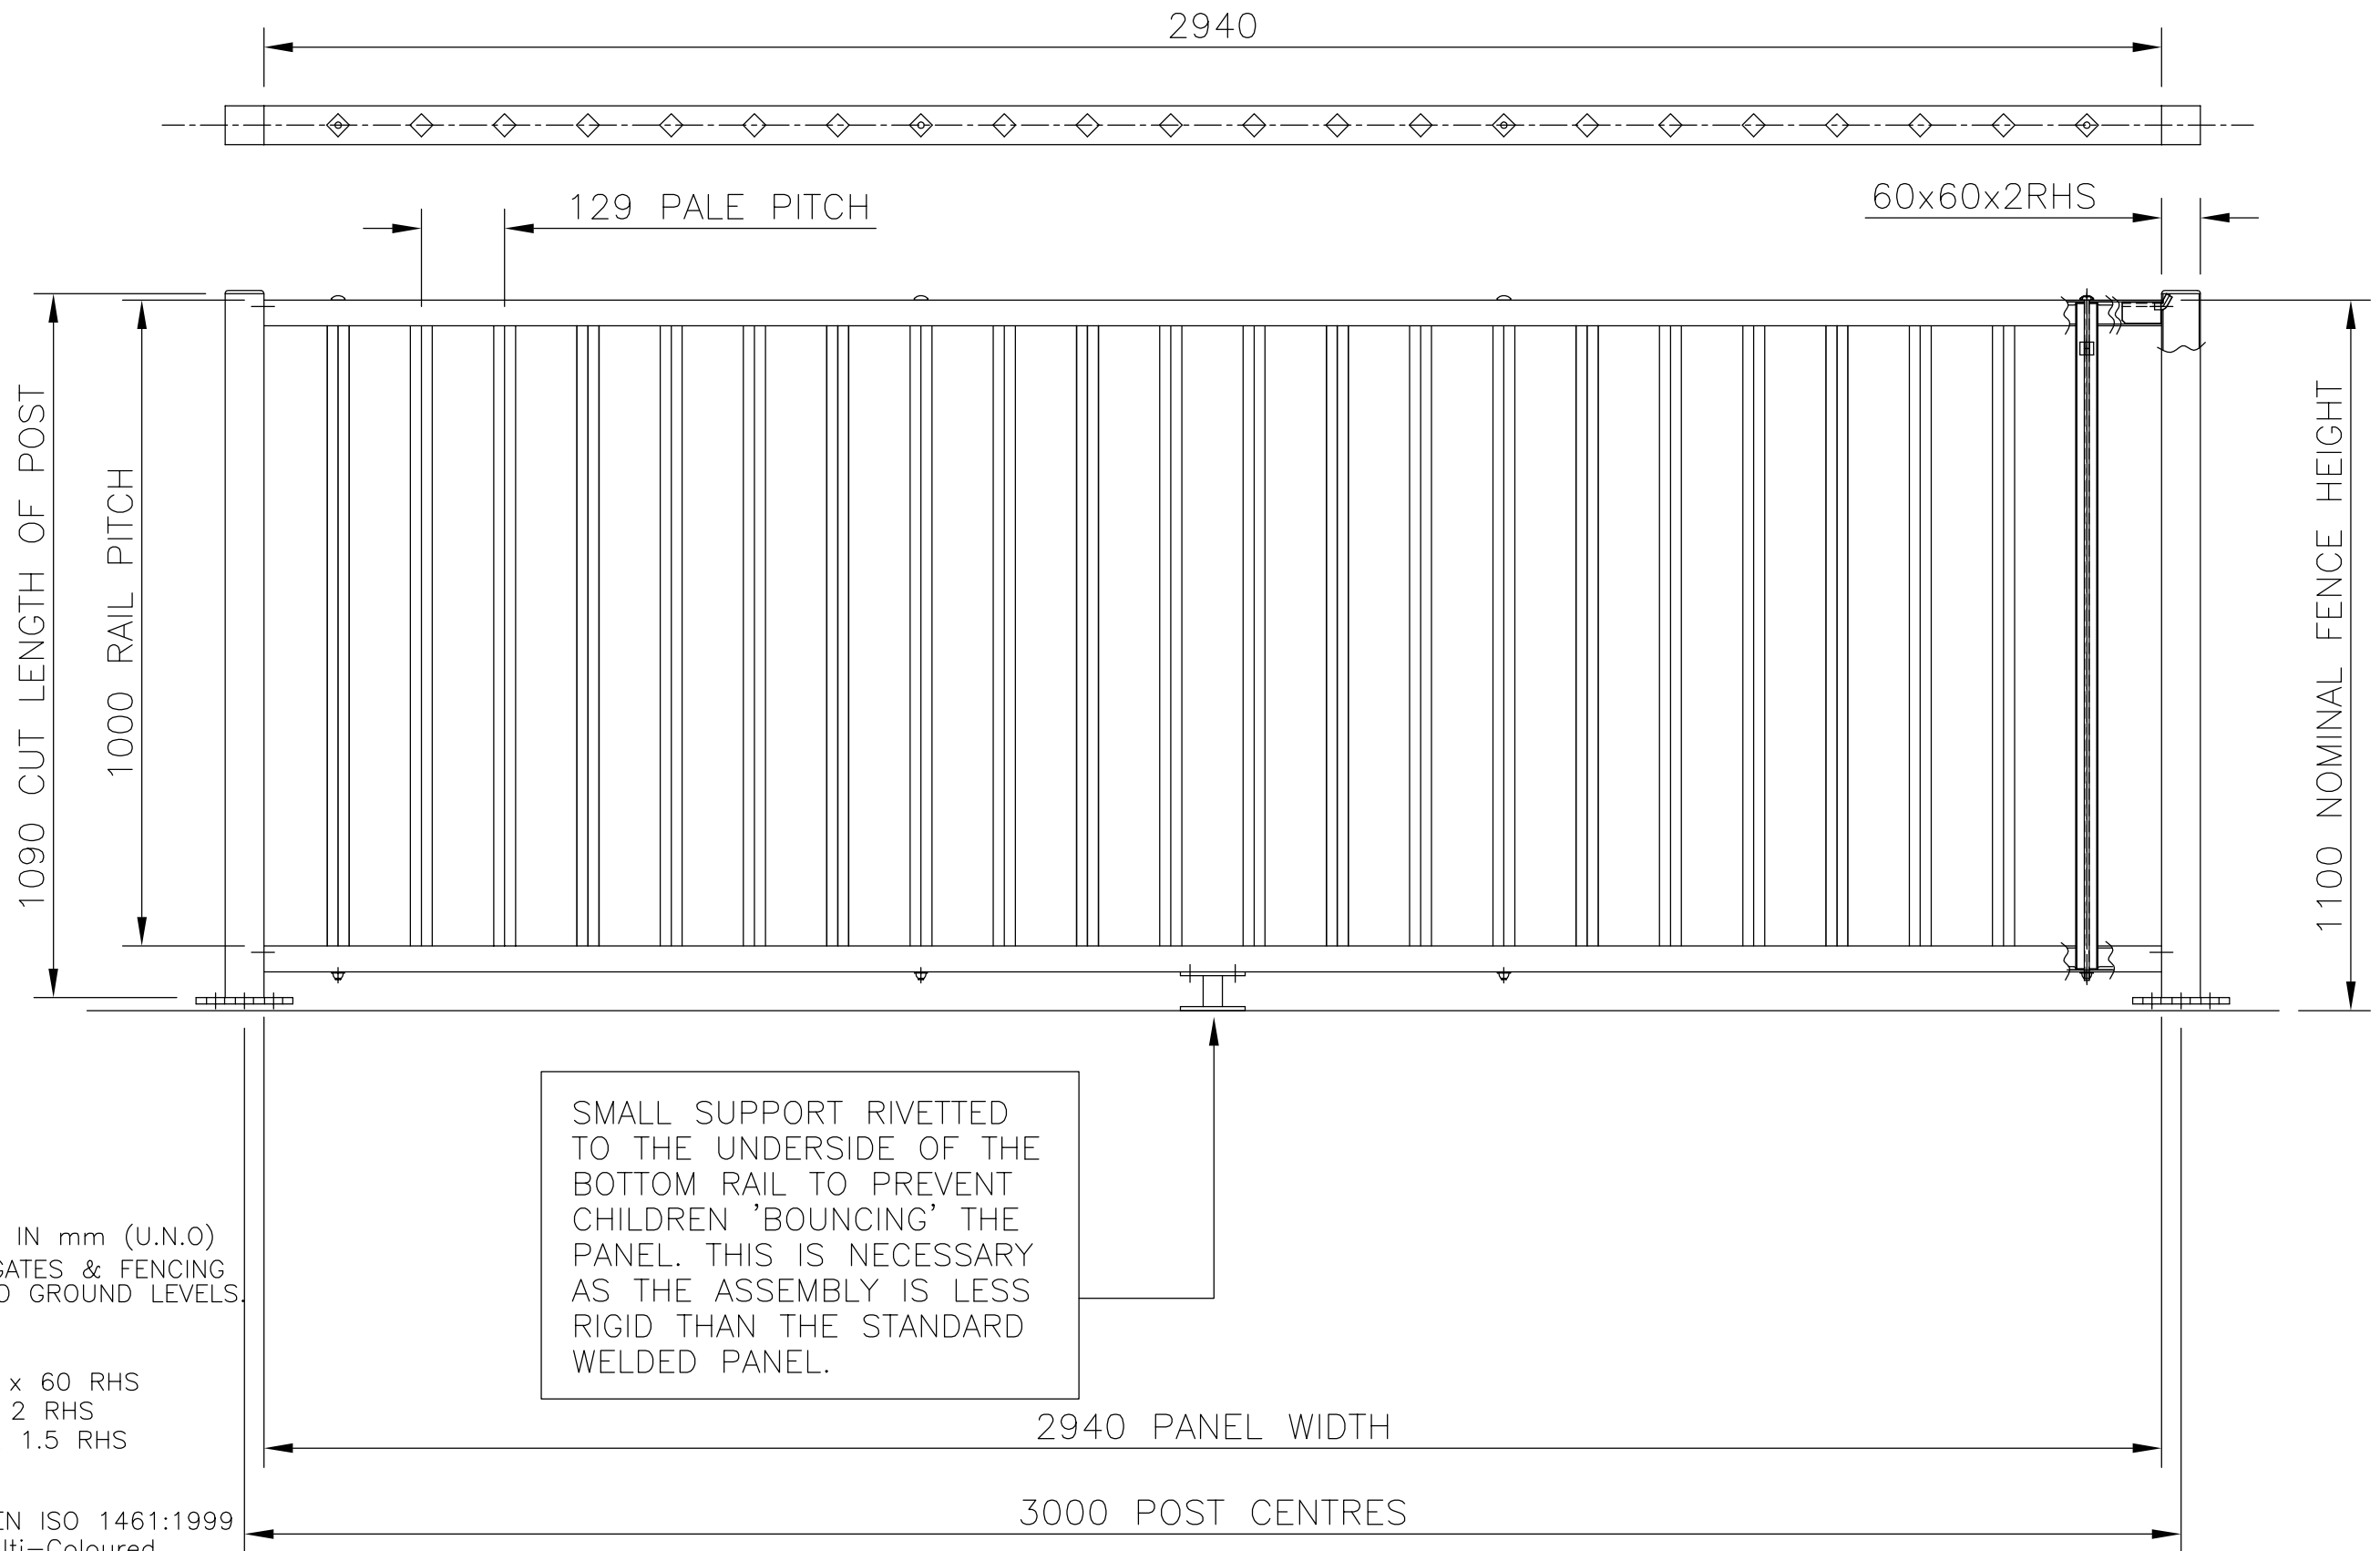

NOTES.

ALL DIMENSIONS ARE IN mm (U.N.O)
GAPS UNDERNEATH GATES & FENCING ARE NOMINAL DUE TO GROUND LEVELS.

Materials.

FENCE POSTS – 60 x 60 RHS
RAILS – 60 x 40 x 2 RHS
PALES – 25 x 25 x 1.5 RHS

Finish.

GALVANISED TO BS EN ISO 1461:1999
POWDER COATED: Multi-Coloured

Jacksons
FINE FENCING

Stowting Common
Near Ashford,
KENT. TN25 6BN
Telephone : 01233 750393
Fax: 01233 750403
Int. Tel : +44 (0)1233 750393

① 10/09/09 Title Block Update
② Original Issue

Drawn PW
Date 19/05/08
Checked
Size A3 Scale NTS U.O.S

TITLE Multi-Coloured Playtime Fencing 1.1m High
3.0m Between Baseplated Posts.

CUSTOMER
ACK No.

Drawing No.
08 J8001019
Sheet 1 of 8