


DO NOT SCALE – IF IN DOUBT ASK

	BETWEEN POSTS	MAINTENANCE LEAF SIZE	CLEAR OPENING
	1925	610	1619
	2095	780	1789
	2265	950	1959
STD	2435	1120	2129
	2605	1290	2299
	2775	1460	2469

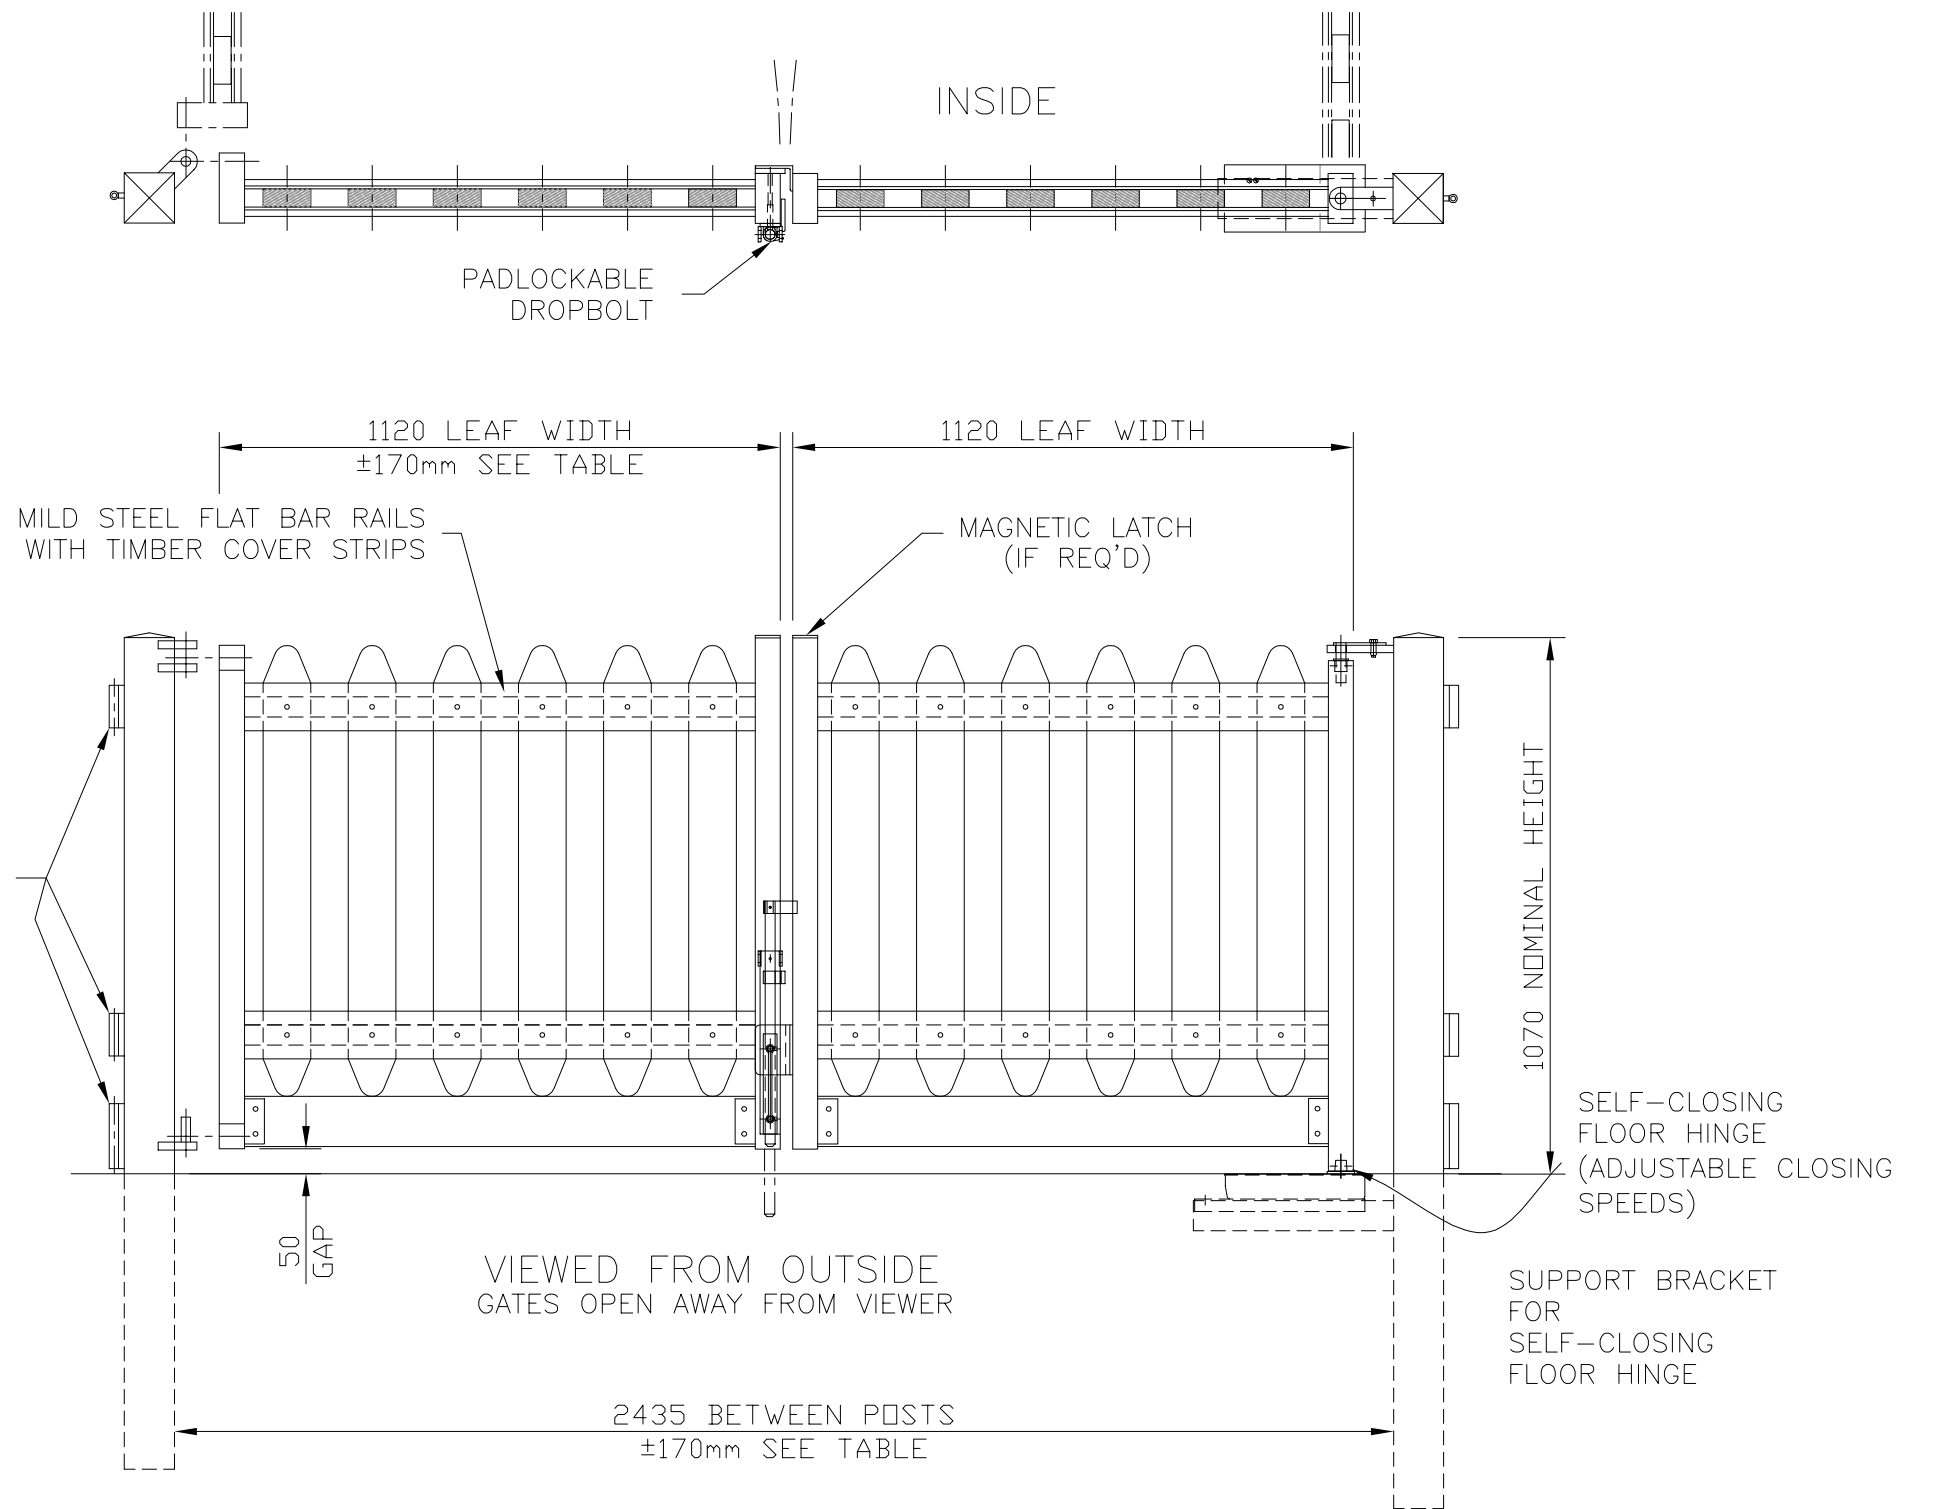

NOTES.

ALL DIMENSIONS ARE IN mm (U.N.O)
GAP UNDERNEATH GATES IS BASED UPON THE SITE BEING LEVEL.

Materials.

POSTS – 100 x 100 x 3 SHS
RAILS – 40 x 6 F/BAR
STILES – 100 x 50 x 3 RHS

Finish.

GALVANISED TO BS EN ISO 1461:1999
POWDER COATED: GREEN RAL 6005
TIMBER: JAKCURED & STAINED OR PAINTED

Jacksons
FINE FENCING

Stowting Common
Near Ashford,
KENT. TN25 6BN
Telephone : 01233 750393
Fax: 01233 750403
Int. Tel : +44 (0)1233 750393

- ⑦ 28/04/15 STD Leaf Width
- ⑥ 17/01/11 Pales amended
- ⑤ 06/01/11 NOTES
- ④ 02/03/10 Standard Width Increased
- ③ 09/02/08 Self Closer
- ② 09/11/06 Variations Added

Drawn Chris J
Date 29/07/03
Checked
Size A3 Scale 1:15 U.O.S

TITLE WOODEN PLAYTIME COMBINATION
DOUBLE GATES – SALES DRAWING
CUSTOMER
ACK No.
Drawing No. 03 J8/04017
Sheet 2 of 4