


DO NOT SCALE – IF IN DOUBT ASK

BETWEEN POSTS	LEAF SIZE	CLEAR OPENING
1420	610	1128
1760	780	1468
2100	950	1808
2440	1120	2148
2780	1290	2488
3120	1460	2828
STD 3460	1630	3168

923232
923242

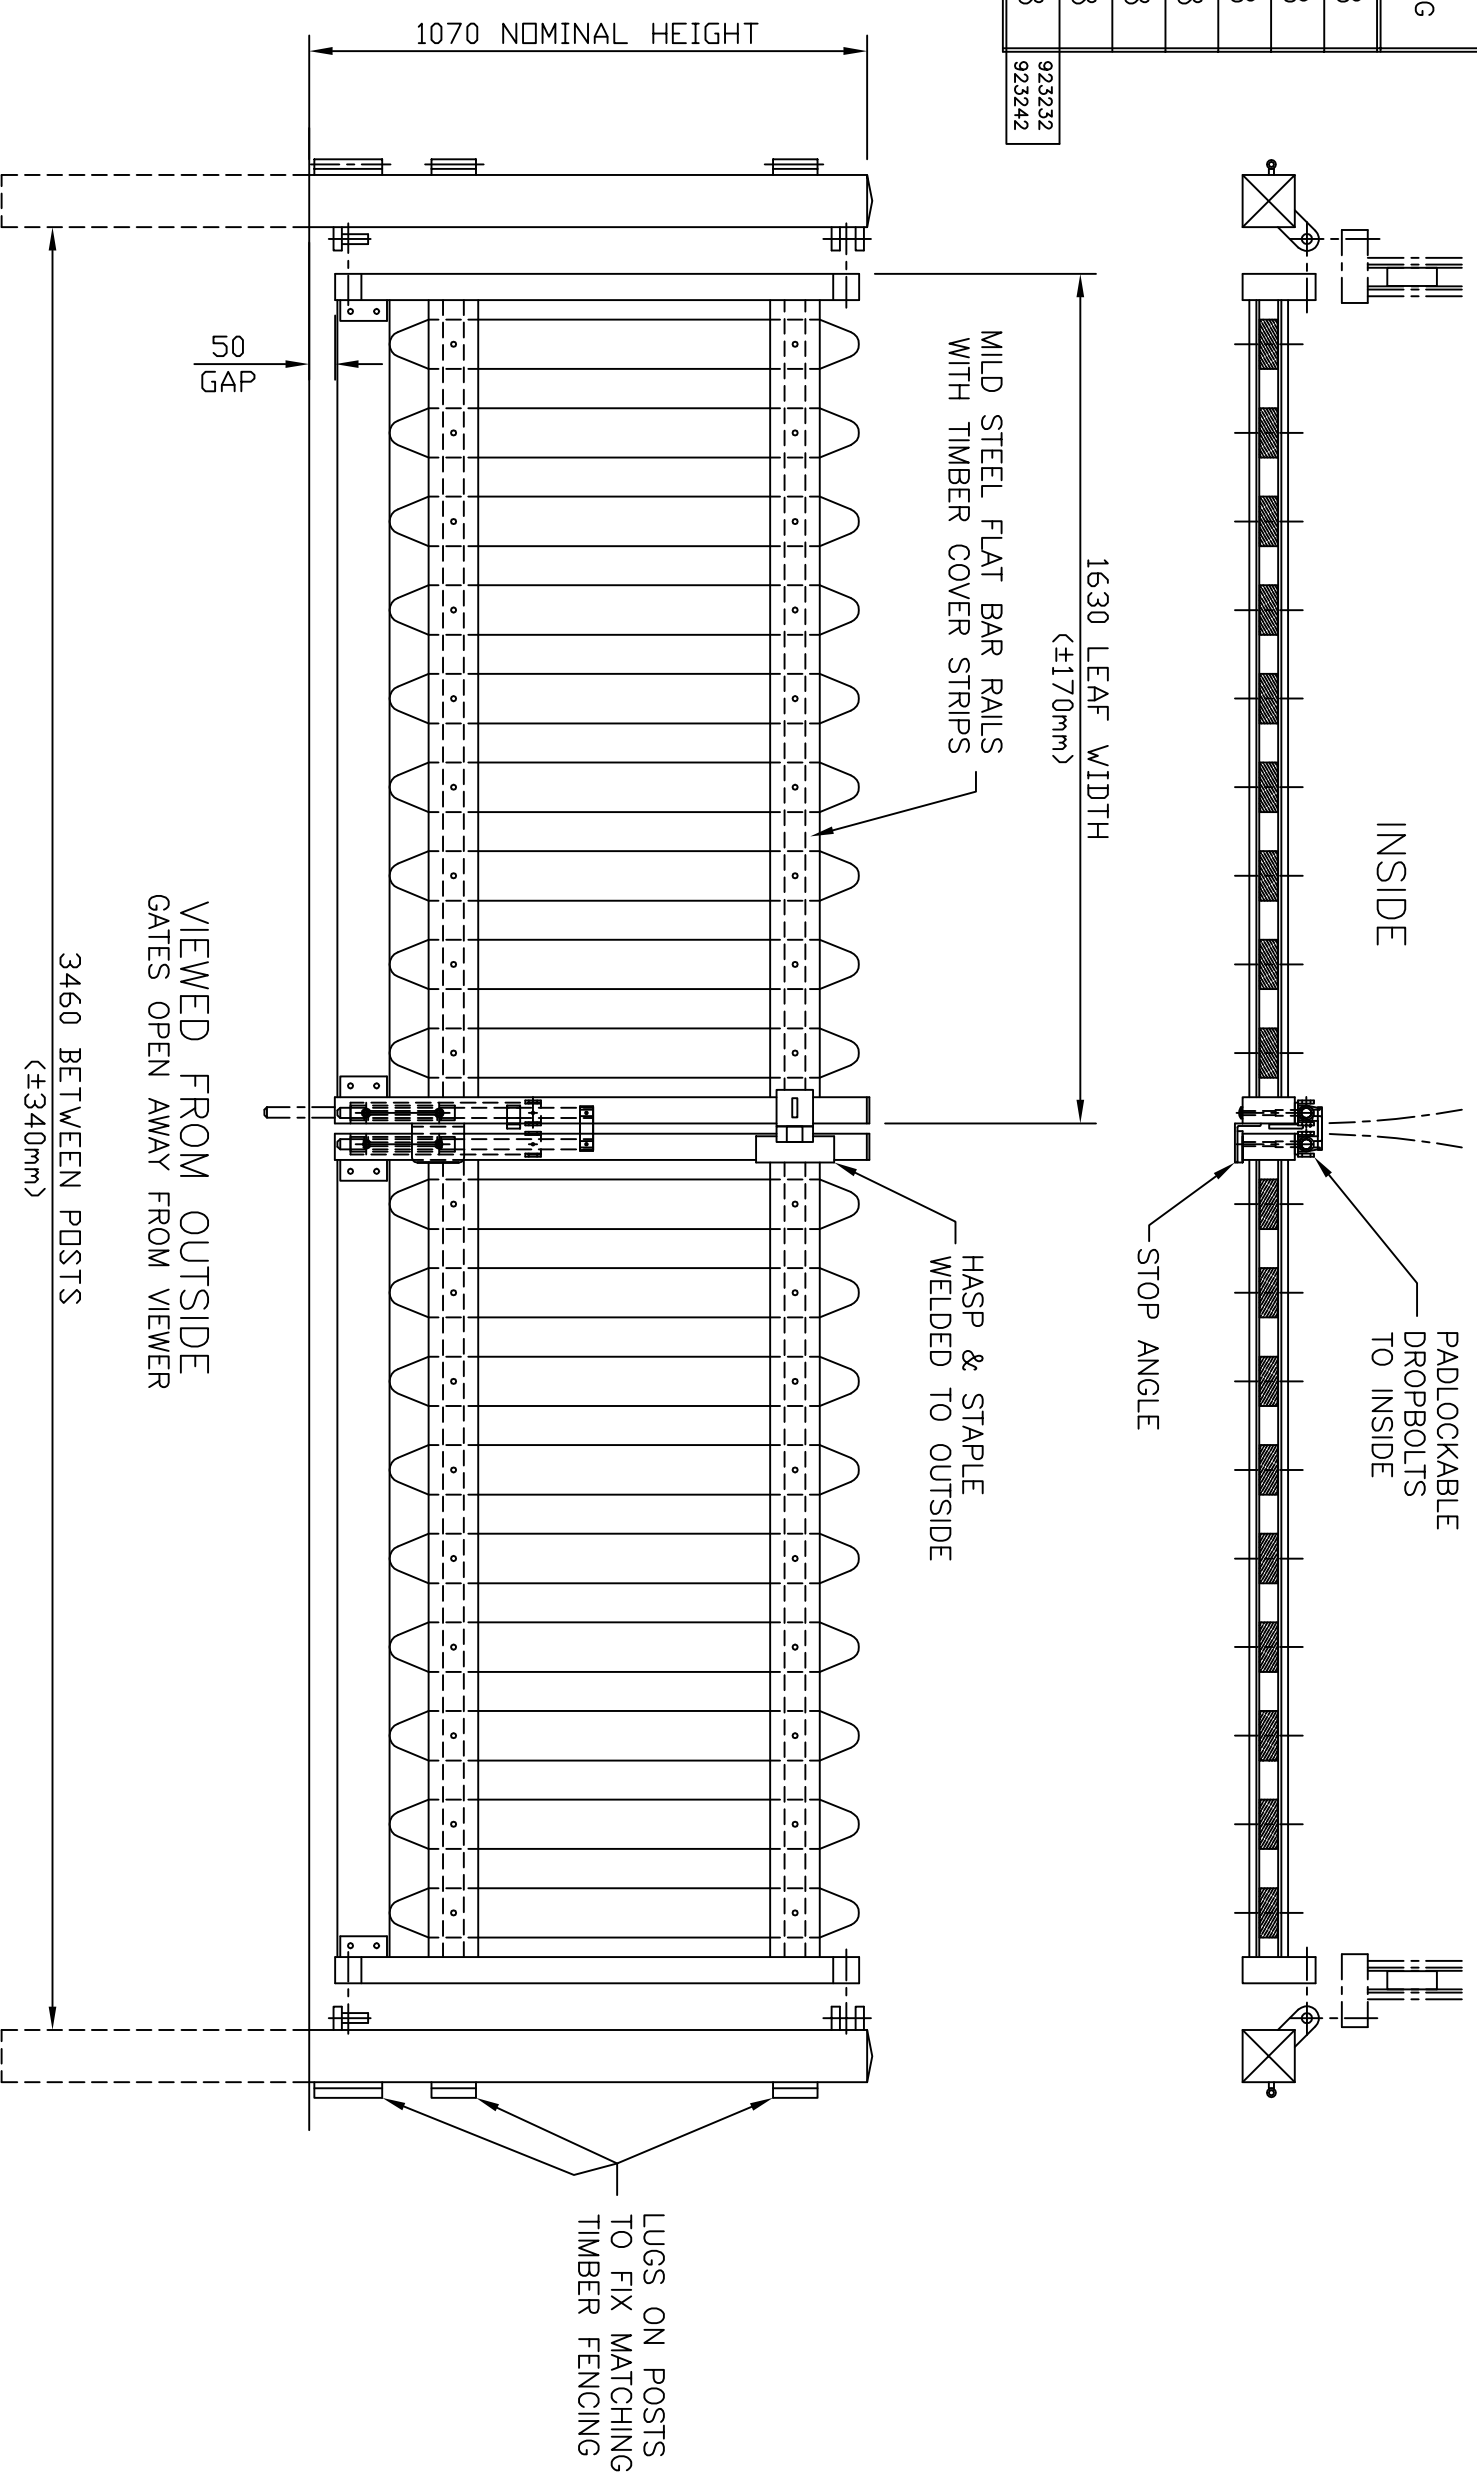

NOTES.

ALL DIMENSIONS ARE IN mm (U.N.O)
GAP UNDERNEATH GATES IS BASED UPON THE SITE BEING LEVEL.

Materials.

POSTS – 100 x 100 x 3 SHS
RAILS – 40 x 6 F/BAR
STILES – 100 x 50 x 3 RHS

Finish.

GALVANISED TO BS EN ISO 1461:1999
POWDER COATED: GREEN RAL 6005
TIMBER: JAKCURED & STAINED OR PAINTED

JACKSONS
FINE FENCING

This Drawing is The Property Of H.S. Jackson & Son (Fencing) Ltd.
And May Not Be Copied Or Reproduced In Any Way Without Prior Written Permission.

Stowing Common
Near Ashford,
KENT. TN25 6BN
Telephone : 01233 750393
Fax: 01233 750403
Int. Tel : +44 (0)1233 750393

3	17/01/11	Pales amended
2	09/11/06	Variations Added
1	03/01/06	DROPBOLT DETAIL
0	20/06/03	ORIGINAL ISSUE

Drawn	JR	TITLE
Date	20/06/03	WOODEN PLAYTIME MAINTENANCE
Checked		DOUBLE GATES – SALES DRAWING
Size	A3	Scale
		1:15 U.O.S

CUSTOMER	ACK No.	Drawing No.
		03 J8/04017
		Sheet 1 of 4