

NOTES.

ALL DIMENSIONS ARE IN mm (U.N.O)
 GAPS UNDERNEATH GATES & FENCING
 ARE NOMINAL DUE TO GROUND LEVELS.
 FENCING COMPLIES WITH BS EN 1722-10:2007

Materials.


STRAINING POST - 60 x 60 x 3 RHS
 INTER POST - 50 x 50 x 3 RHS
 STRUR & TIE BARS - 50 x 50 x 3 RHS
 STRETCHER BARS - 25 x 5 MS FLAT
 DROPPER BARS - 25 x 5 MS FLAT
 FENCE FABRIC - ϕ 3mm GALV BARB TOP WELDMESH

Finish.

GALVANISED TO BS EN ISO 1461:1999

MEETS: B.S 1722 Part 10

DO NOT SCALE - IF IN DOUBT ASK

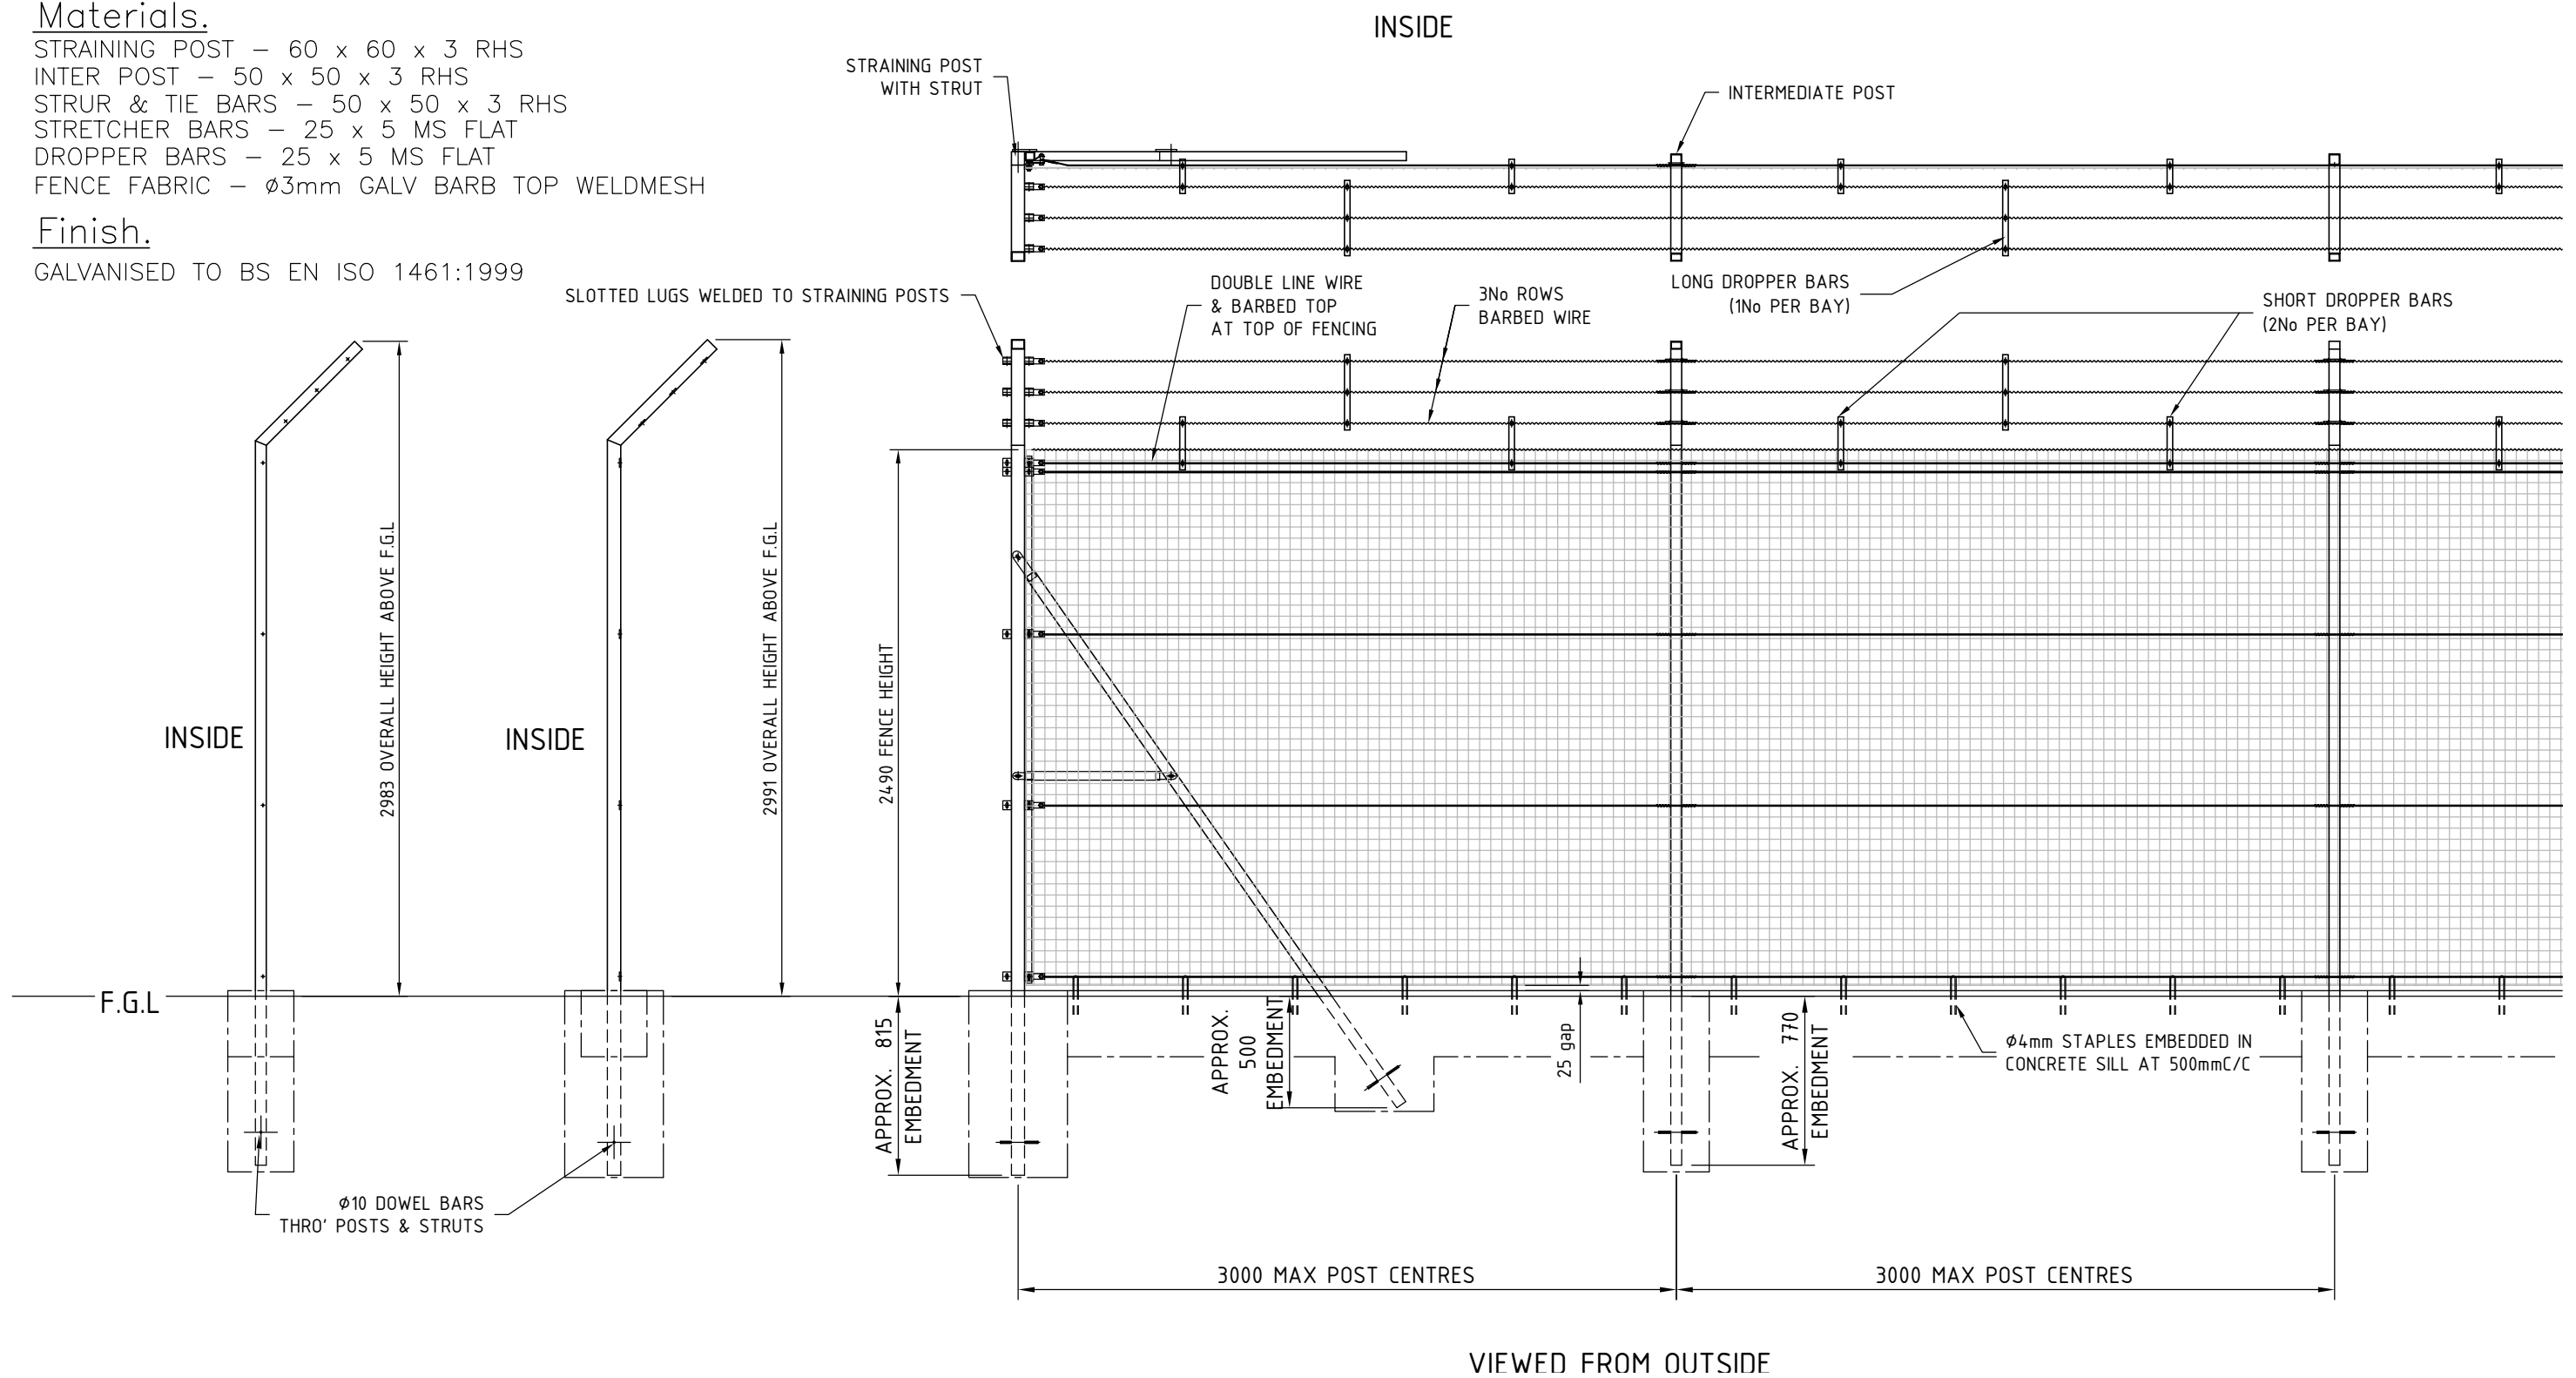

Jacksons
FINE FENCING

Stowting Common
 Near Ashford,
 KENT. TN25 6BN
 Telephone : 01233 750393
 Fax: 01233 750403
 Int. Tel : +44 (0)1233 750393

20/01/10 ORIGINAL ISSUE

Drawn JR
 Date 20/01/10
 Checked
 Size A3
 Scale 1:30 U.O.S

TITLE
 WELD MESH FENCING
 2.4m HIGH WITH B/W EXTENSIONS
 CUSTOMER
 BS 1722 Part 10
 Drawing No.
 10 J7/01153
 1 OF 1
 ACK No.

This Drawing Is The Property Of H.S. Jackson & Son (Fencing) Ltd.
 And May Not Be Copied Or Reproduced In Any Way Without Prior Written Permission.