


**NOTE**  
 BASES TO BE CAST IN TWO PARTS.  
 A MASS CONCRETE BASE TO WITHIN  
 150mm OF F.G.L.  
 (ALL BASES TO BE LEVEL ±10mm)  
 THE POSTS WILL THEN BE SECURED  
 WITH M16 STUDS 300 Lg & THEN  
 THE FOUNDATION CAN BE  
 BACKFILLED WITH TOPSOIL.

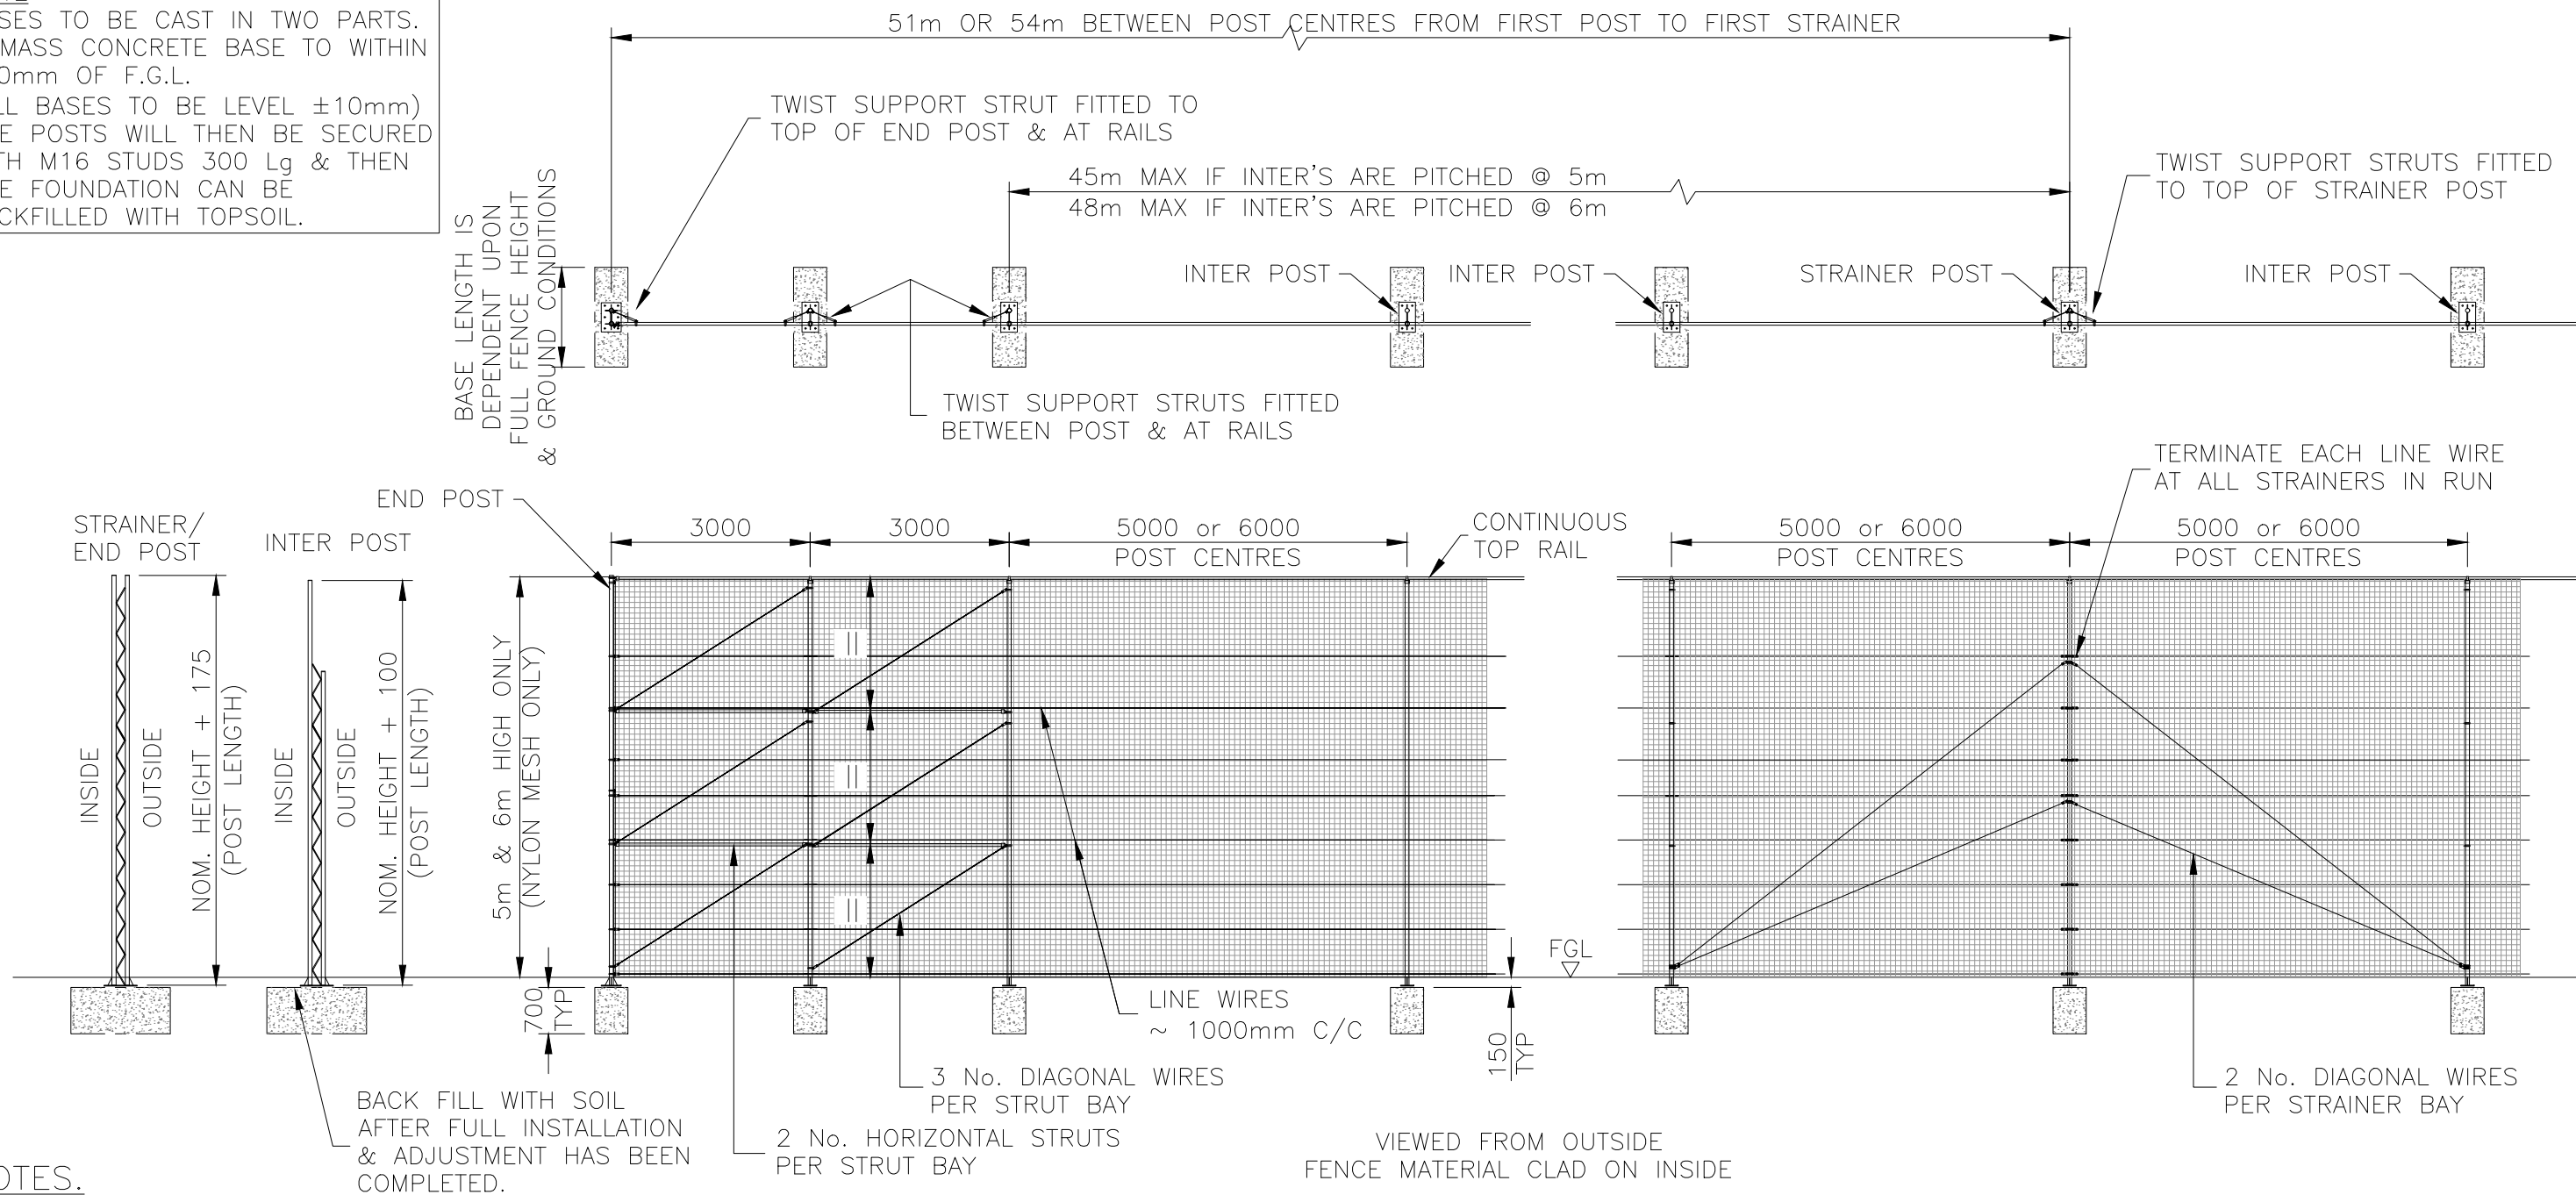

**NOTES.**  
 ALL DIMENSIONS ARE IN mm (UNO)  
 GAPS UNDER GATES ARE  
 NOMINAL DUE TO GROUND LEVELS.

**MATERIALS.**  
 POST: ø60.3 CHS (TYPICALLY)  
 ASSESSED TO SUIT SITE LOCATION  
 RAILS: ø41.5 CHS

**FINISH.**  
 GALVANISED TO BS EN ISO 1461  
 POWDER COATED: IF REQUESTED

**BALLSTOP FENCING FOR NETTING AT 5m & 6m HIGH**

FOR FIXING DETAILS REFER TO SHEET 4

**Jacksons Fencing**  
 Stowting Common, Near Ashford,  
 Kent. TN25 6BN  
 Telephone: 01233 750393  
 Fax: 01233 750403  
 www.jacksons-fencing.co.uk

This Drawing Is The Property Of H.S. Jackson & Son (Fencing) Ltd, And May Not Be Copied Or Reproduced In Any Way Without Prior Written Permission.

DO NOT SCALE – IF IN DOUBT ASK

2 04/03/2020 NEW BORDER + NOTES  
 1 03/08/12 Back Fill Note Amended  
 0 05/01/2010 ORIGINAL ISSUE

Drawn PW	TITLE SALES DRAWING – BALLSTOP FENCING FOR NETTING 5m & 6m HIGH ONLY
Date 05/01/2010	
Checked CJ	CUSTOMER
Size A3	Scale 1:100 U.O.S
ACK No.	
Drawing No. <b>J2/04041</b> Sheet 3	