


NOTE
BASES TO BE CAST IN TWO PARTS.
A MASS CONCRETE BASE TO WITHIN
150mm OF F.G.L.
(ALL BASES TO BE LEVEL $\pm 10\text{mm}$)
THE POSTS WILL THEN BE SECURED
WITH M16 STUDS 300 Lg & THEN
THE FOUNDATION CAN BE
BACKFILLED WITH TOPSOIL.

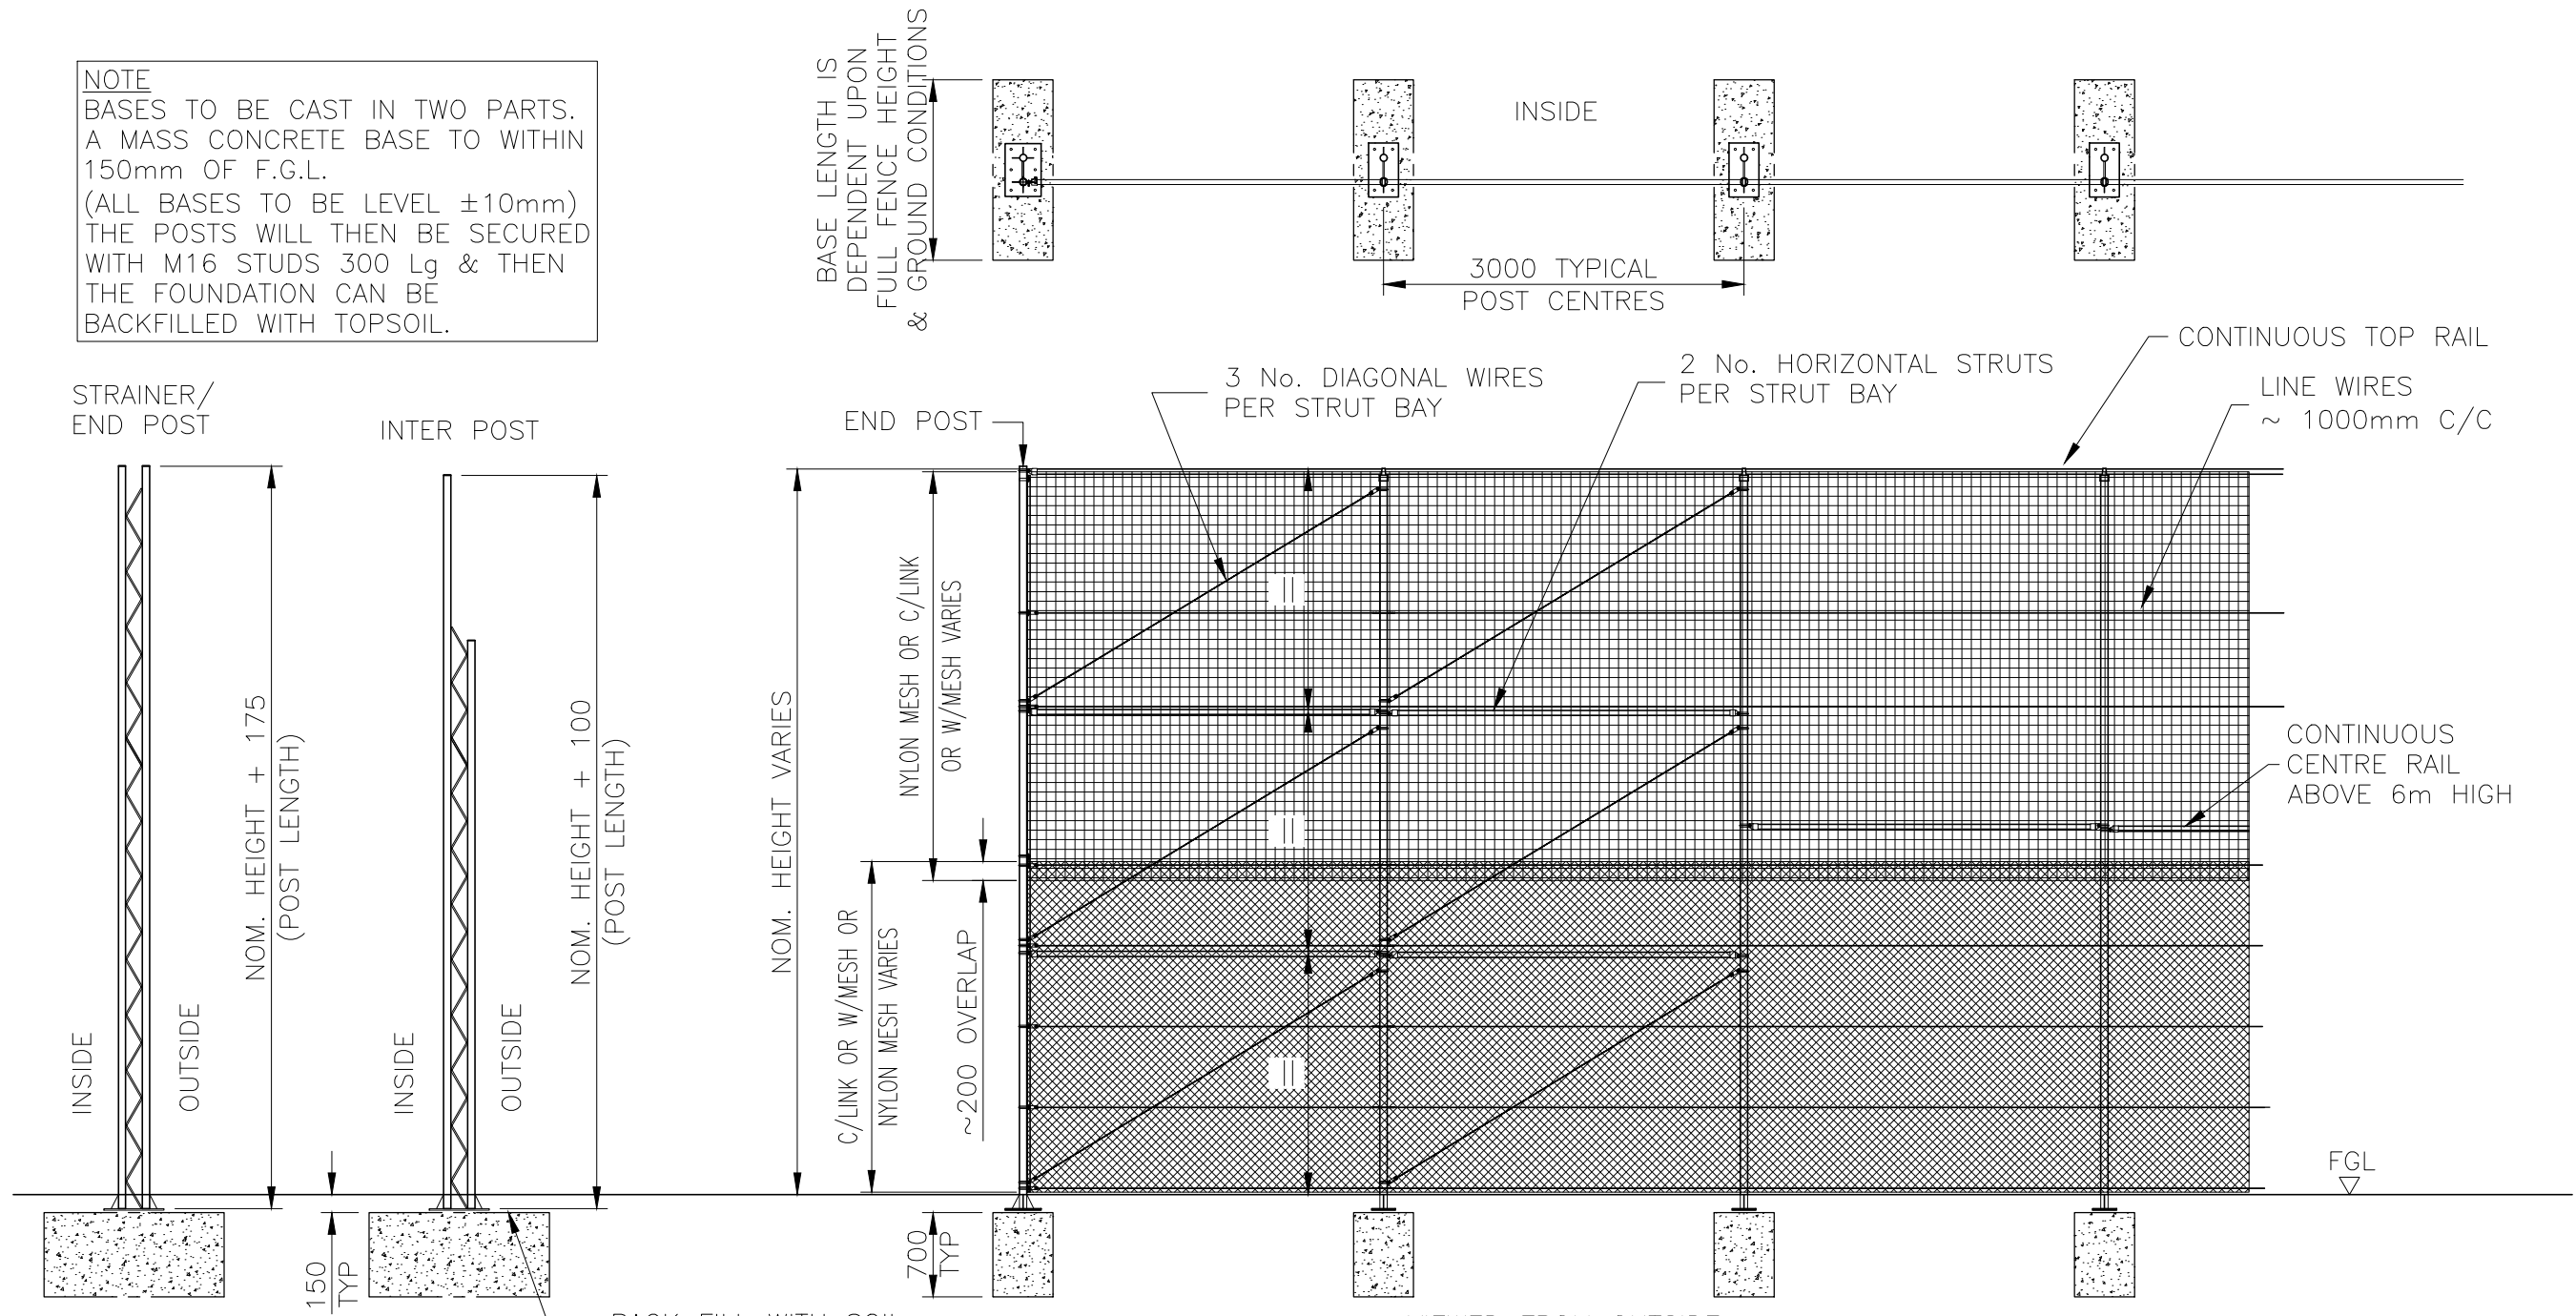

NOTES.

ALL DIMENSIONS ARE IN mm (UNO)
GAPS UNDER GATES ARE
NOMINAL DUE TO GROUND LEVELS.

MATERIALS.

POST: $\phi 60.3$ CHS (TYPICALLY)
ASSESSED TO SUIT SITE LOCATION
RAILS: $\phi 41.5$ CHS

FINISH.

GALVANISED TO BS EN ISO 1461
POWDER COATED: IF REQUESTED

**Jacksons
Fencing**

Stowting Common, Near Ashford,
Kent. TN25 6BN
Telephone: 01233 750393
Fax: 01233 750403
www.jacksons-fencing.co.uk
www.jacksons-security.co.uk

This Drawing Is The Property Of H.S. Jackson & Son (Fencing) Ltd, And May
Not Be Copied Or Reproduced In Any Way Without Prior Written Permission.

DO NOT SCALE – IF IN DOUBT ASK

6	18/09/2026	Updated ferrule winders
5	04/03/2020	NEW BORDER + NOTES
4	03/08/12	Back Fill Note Amended
3	23/06/10	Tension Wires Updated
2	05/06/10	Tension Wires Updated

Drawn	SL	TITLE SALES DRAWING STANDARD BALLSTOP FENCING	
Date	19/07/2006		
Checked	CJ	CUSTOMER	Drawing No.
Size	A3	ACK No.	J2/04041 Sheet 1
Scale	1:60 U.O.S		