


NOTE
BASES TO BE CAST IN TWO PARTS.
A MASS CONCRETE BASE TO WITHIN
150mm OF F.G.L.
(ALL BASES TO BE LEVEL $\pm 10\text{mm}$)
THE POSTS WILL THEN BE SECURED
WITH M16 STUDS 300 Lg & THEN
THE FOUNDATION CAN BE
BACKFILLED WITH TOPSOIL.

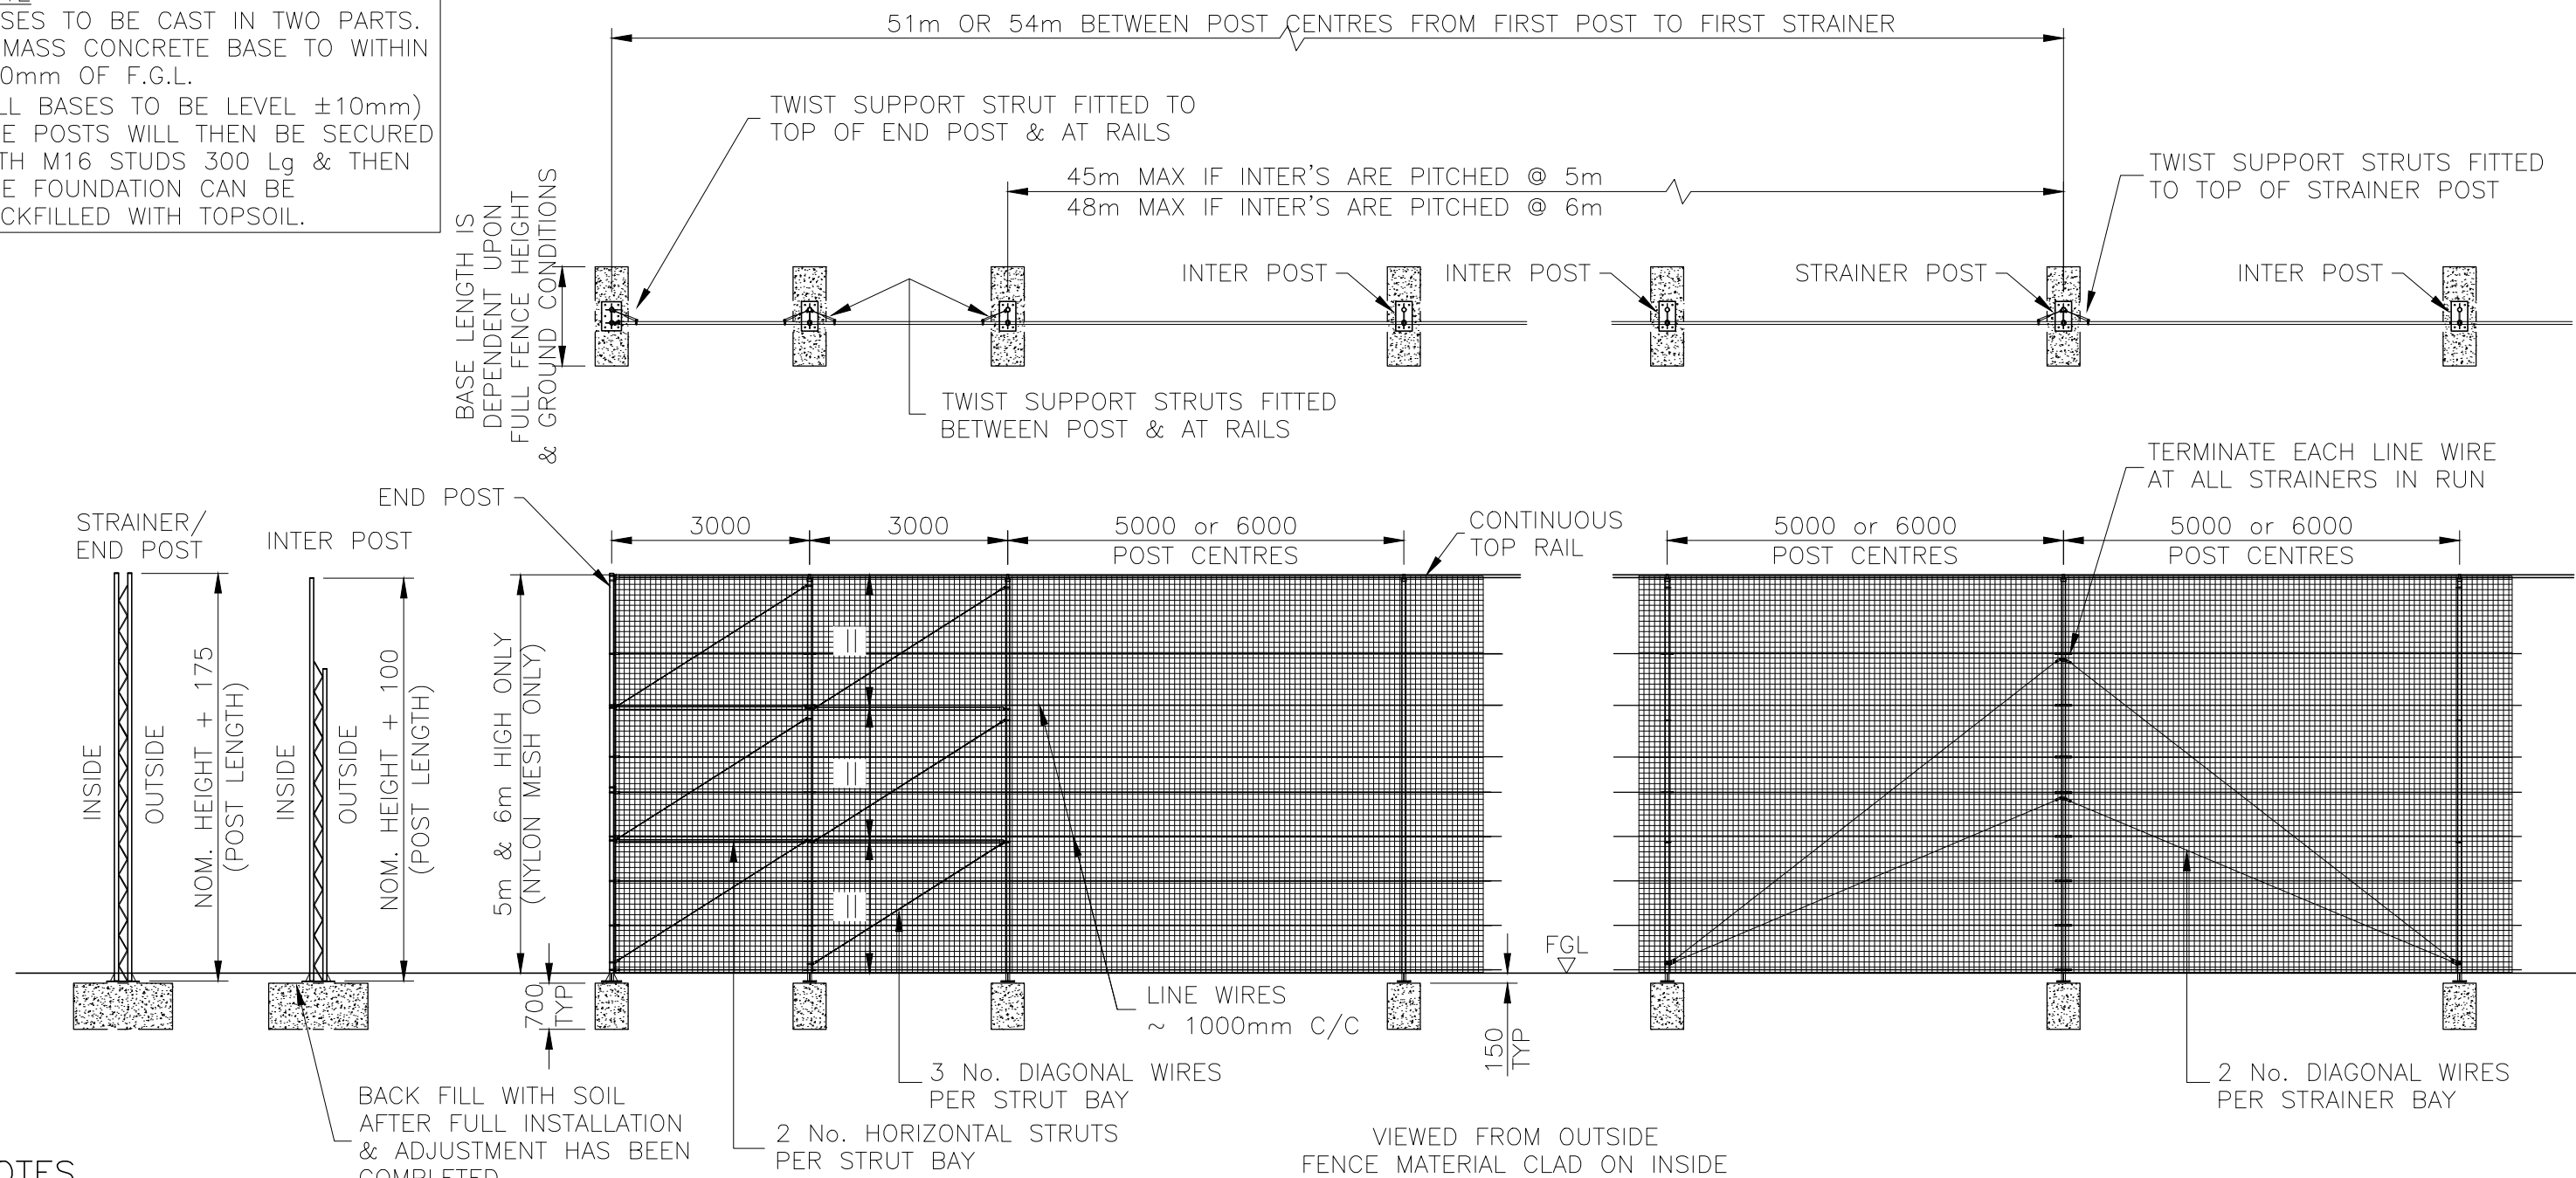

NOTES.
ALL DIMENSIONS ARE IN mm (UNO)
GAPS UNDER GATES ARE
NOMINAL DUE TO GROUND LEVELS.
MATERIALS.
POST: $\varnothing 60.3$ CHS (TYPICALLY)
ASSESSSED TO SUIT SITE LOCATION
RAILS: $\varnothing 41.5$ CHS
FINISH.
GALVANISED TO BS EN ISO 1461
POWDER COATED: IF REQUESTED

BALLSTOP FENCING FOR NETTING AT 5m & 6m HIGH

FOR FIXING DETAILS REFER TO SHEET 4

**Jacksons
Fencing**

Stowting Common, Near Ashford,
Kent. TN25 6BN
Telephone: 01233 750393
Fax: 01233 750403
www.jacksons-fencing.co.uk
www.jacksons-security.co.uk

DO NOT SCALE – IF IN DOUBT ASK

- 3 18/09/2026 Updated ferrule winders
- 2 04/03/2020 NEW BORDER + NOTES
- 1 03/08/12 Back Fill Note Amended
- 0 05/01/2010 ORIGINAL ISSUE

Drawn	PW
Date	05/01/2010
Checked	CJ
Size	A3
Scale	1:100 U.O.S

TITLE SALES DRAWING – BALLSTOP FENCING FOR NETTING 5m & 6m HIGH ONLY	
CUSTOMER	Drawing No.
ACK No.	J2/04041 Sheet 3

This Drawing Is The Property Of H.S. Jackson & Son (Fencing) Ltd, And May
Not Be Copied Or Reproduced In Any Way Without Prior Written Permission.