


NOTE
 BASES TO BE CAST IN TWO PARTS.
 A MASS CONCRETE BASE TO WITHIN
 150mm OF F.G.L.
 (ALL BASES TO BE LEVEL ± 10 mm)
 THE POSTS WILL THEN BE SECURED
 WITH M16 STUDS 300 Lg & THEN
 THE FOUNDATION CAN BE
 BACKFILLED WITH TOPSOIL.

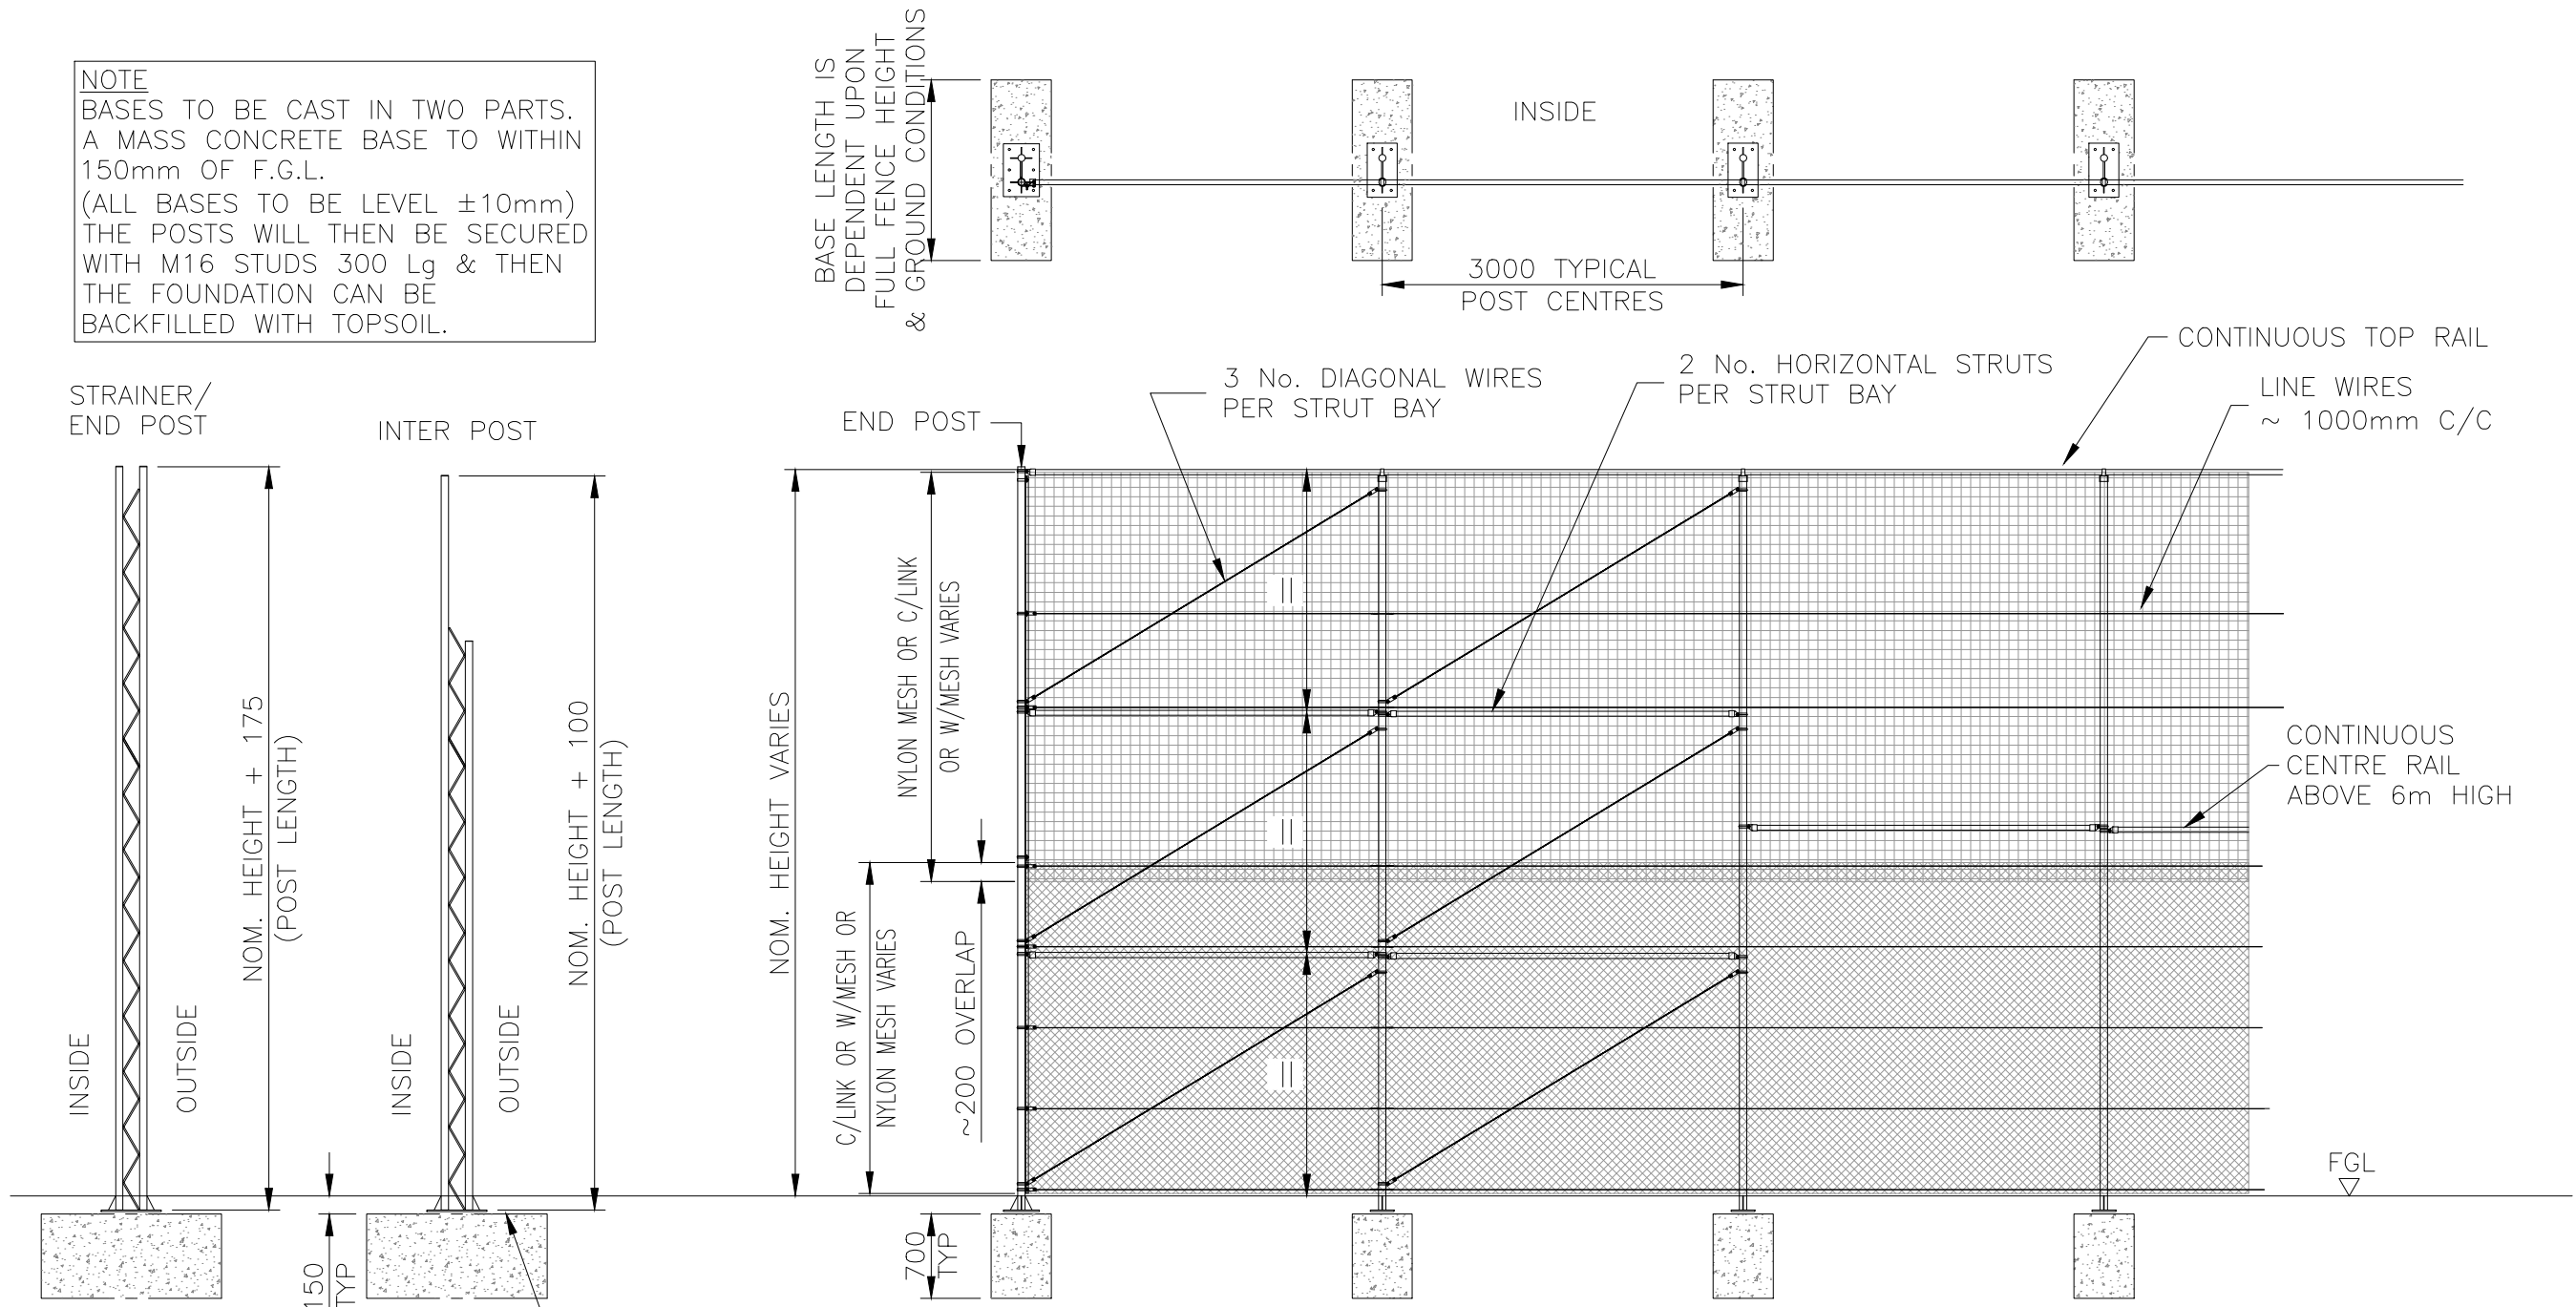

NOTES.
 ALL DIMENSIONS ARE IN mm (UNO)
 GAPS UNDER GATES ARE
 NOMINAL DUE TO GROUND LEVELS.

MATERIALS.

POST: $\phi 60.3$ CHS (TYPICALLY)
 ASSESSED TO SUIT SITE LOCATION
 RAILS: $\phi 41.5$ CHS

FINISH.

GALVANISED TO BS EN ISO 1461
 POWDER COATED: IF REQUESTED

BACK FILL WITH SOIL
 AFTER FULL INSTALLATION
 & ADJUSTMENT HAS BEEN
 COMPLETED.

VIEWED FROM OUTSIDE
 FENCE MATERIAL CLAD ON INSIDE
 FOR FIXING DETAILS REFER TO SHEET 2
STANDARD BALLSTOP FENCING

Jacksons Fencing
 Stowting Common, Near Ashford,
 Kent. TN25 6BN
 Telephone: 01233 750393
 Fax: 01233 750403
 www.jacksons-fencing.co.uk

This Drawing Is The Property Of H.S. Jackson & Son (Fencing) Ltd, And May Not Be Copied Or Reproduced In Any Way Without Prior Written Permission.

DO NOT SCALE – IF IN DOUBT ASK

| | | |
|---|------------|------------------------|
| 5 | 04/03/2020 | NEW BORDER + NOTES |
| 4 | 03/08/12 | Back Fill Note Amended |
| 3 | 23/06/10 | Tension Wires Updated |
| 2 | 05/06/10 | Tension Wires Updated |
| 1 | 21/10/08 | bases now 150mm below |

| | | |
|------------------|---------------------------|---------------|
| Drawn SL | TITLE | SALES DRAWING |
| Date 19/07/2006 | STANDARD BALLSTOP FENCING | |
| Checked CJ | CUSTOMER | Drawing No. |
| Size A3 | ACK No. | J2/04041 |
| Scale 1:60 U.O.S | | Sheet 1 |