

NOTES.

ALL DIMENSIONS ARE IN mm (U.N.O)
GAP UNDERNEATH GATE IS BASED
UPON THE SITE BEING LEVEL.

MATERIALS.


POST FRAME: $\phi 60.3$ CHS
GATE FRAME: $\phi 41.5$ CHS

FITTING REQUIRED.

2 No. 2m STRETCHER BAR (335930)
6 No. FERRULE STRAINER (342400)
10 No. STRAP FOR $\phi 60.3$ (065011)
10 No. M8 x 40 Lg BOLT, NUT & WASHER
6 No. EXTRA M8 NUT

FINISH.

GALVANISED TO BS EN ISO 1461
POWDER COATED IF REQUIRED

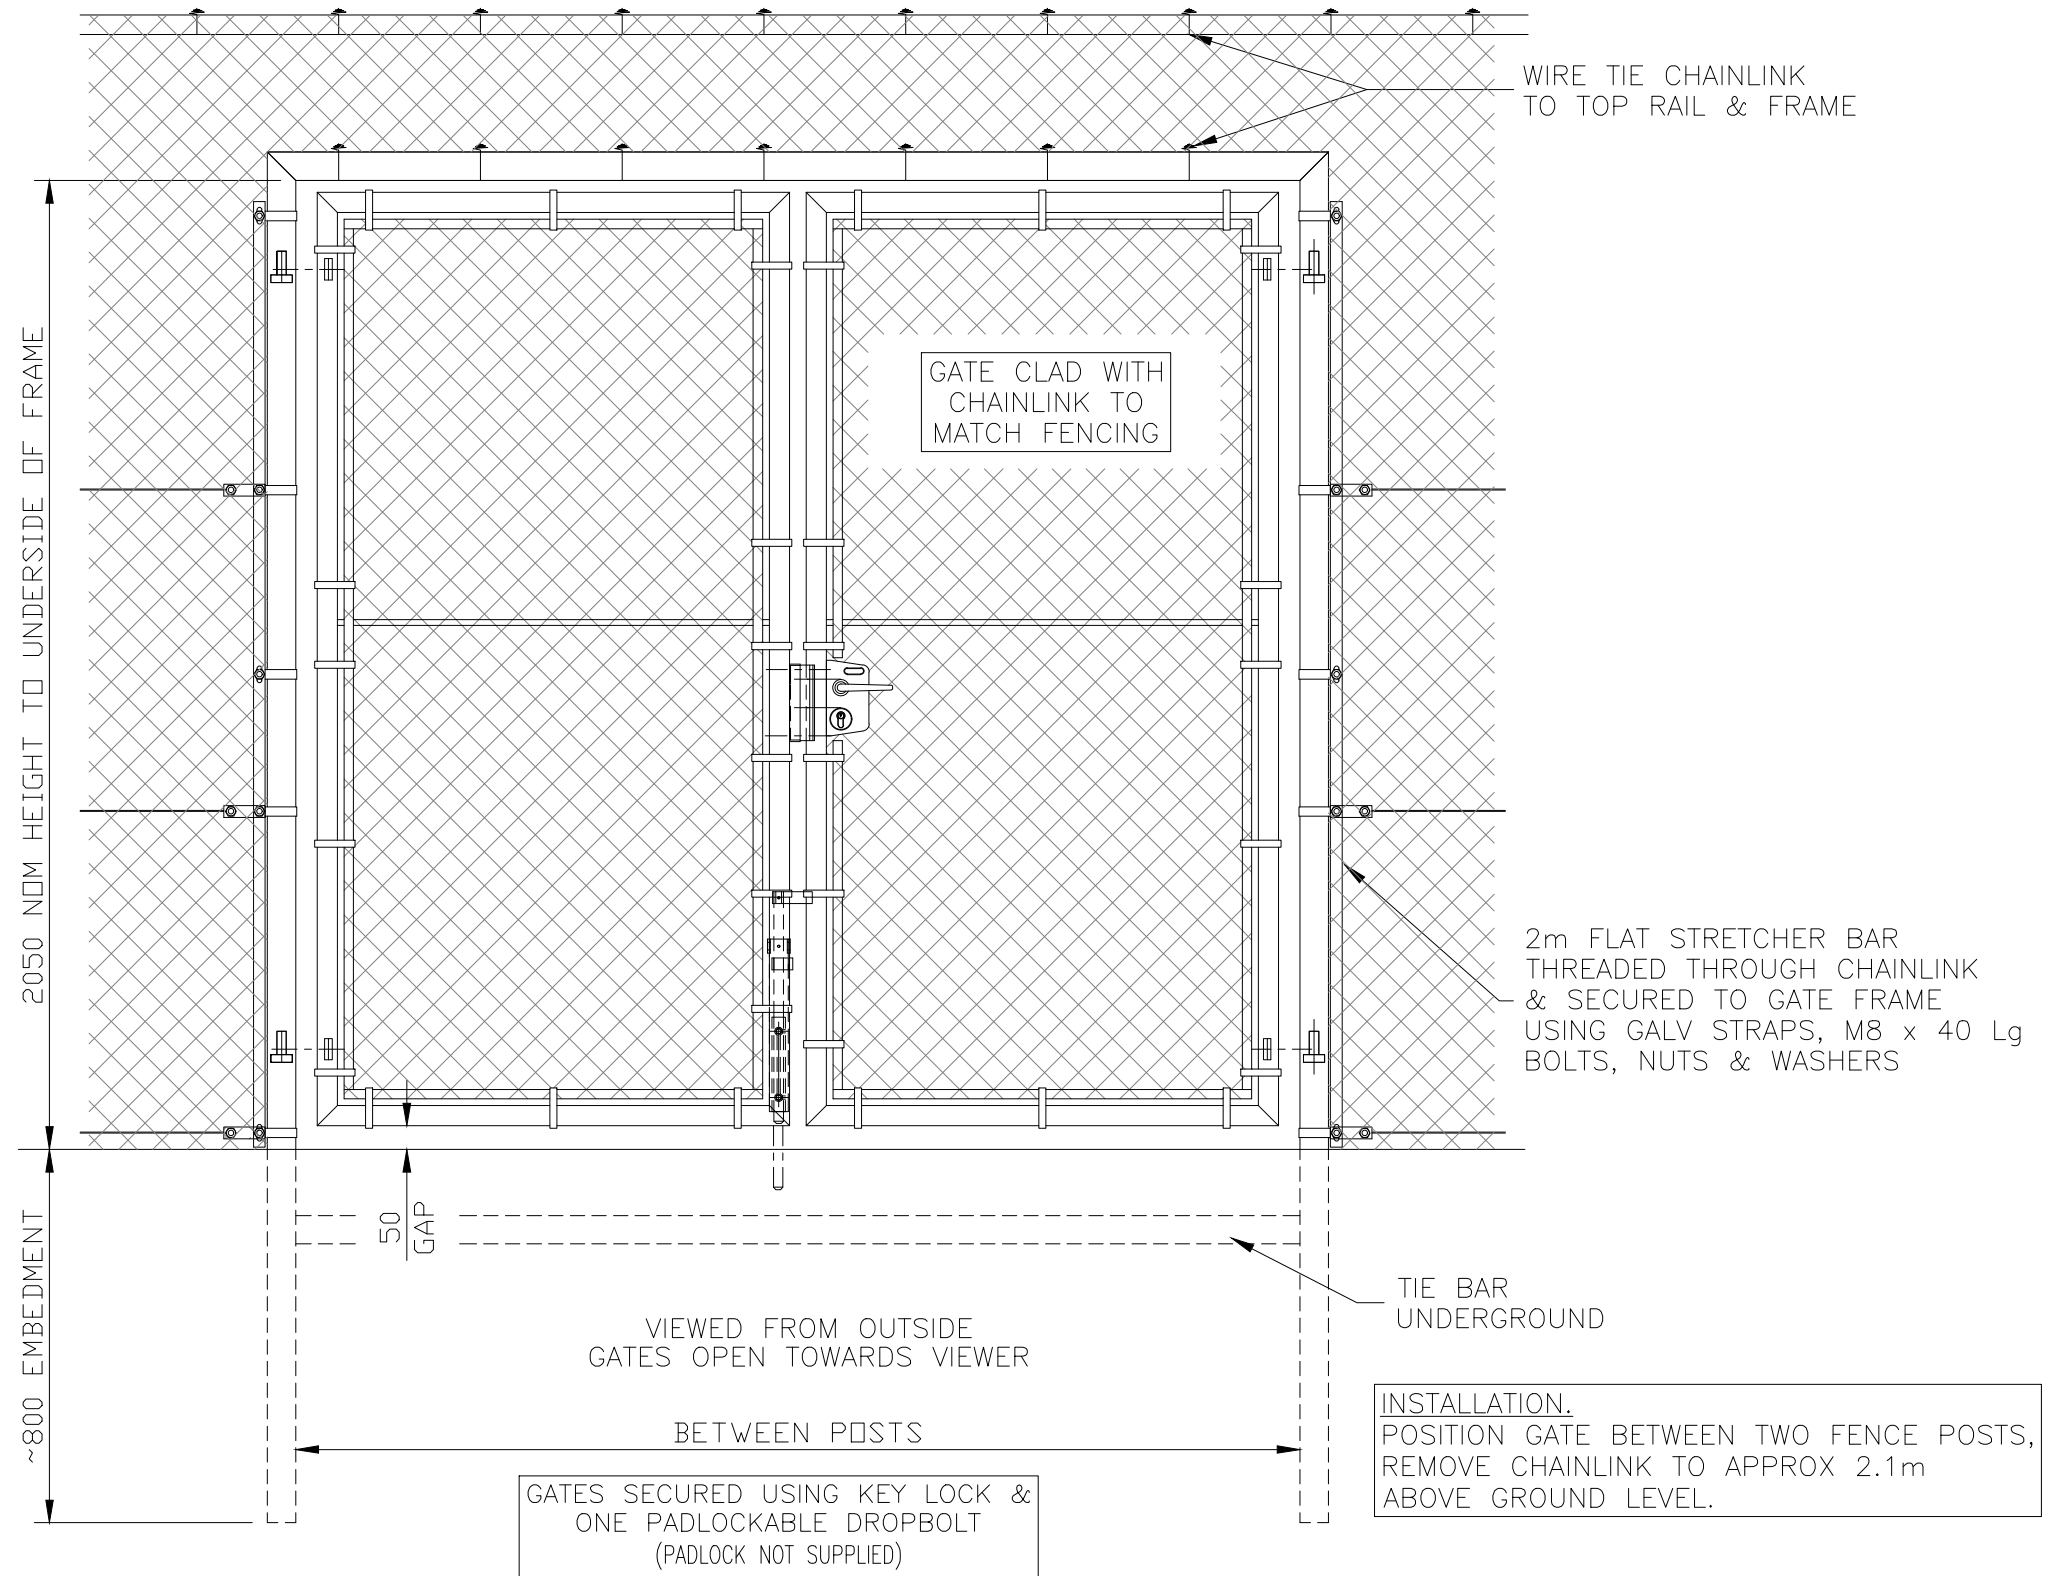

**Jacksons
Fencing**

Stowting Common, Near Ashford,
Kent. TN25 6BN
Telephone: 01233 750393
Fax: 01233 750403
www.jacksons-fencing.co.uk

DO NOT SCALE – IF IN DOUBT ASK

② 04/03/2020 NEW BORDER + NOTES
① 06/01/06 UPDATED
① 05/12/01 ORIGINAL ISSUE

Drawn JR
Date 28/02/2002
Checked CJ
Size A3
Scale 1:16
U.O.S

TITLE SALES & INSTALLATION DRAWING FOR
DOUBLE CHAINLINK TENNIS COURT GATES
CUSTOMER
ACK No.
Drawing No.
J2/04040
Sheet 2