


BASEPLATE SLOTTED FOR
M12 CHEMICAL FIXINGS

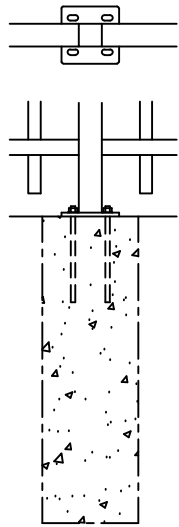

OPTIONAL
BASEPLATED POSTS

NOTES.



ALL DIMENSIONS ARE IN mm (UNO)
GAPS UNDER FENCING ARE
NOMINAL DUE TO GROUND LEVELS.
FOUNDATION SIZES ARE DEPENDANT
UPON SITE CONDITIONS.

MATERIALS.

FENCE POST: 60 x 60 RHS (TYPICAL)
(ASSESSED TO SUIT SITE LOCATION)
RAILS: 60 x 40 RHS
PALES: 25 x 25 SHS


FINISH.

GALVANISED TO BS EN ISO 1461
POWDER COATED: IF REQUESTED

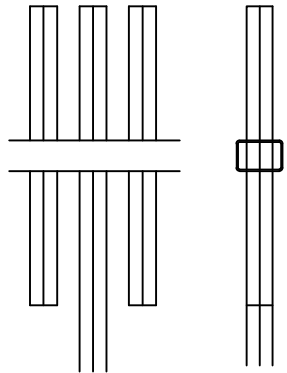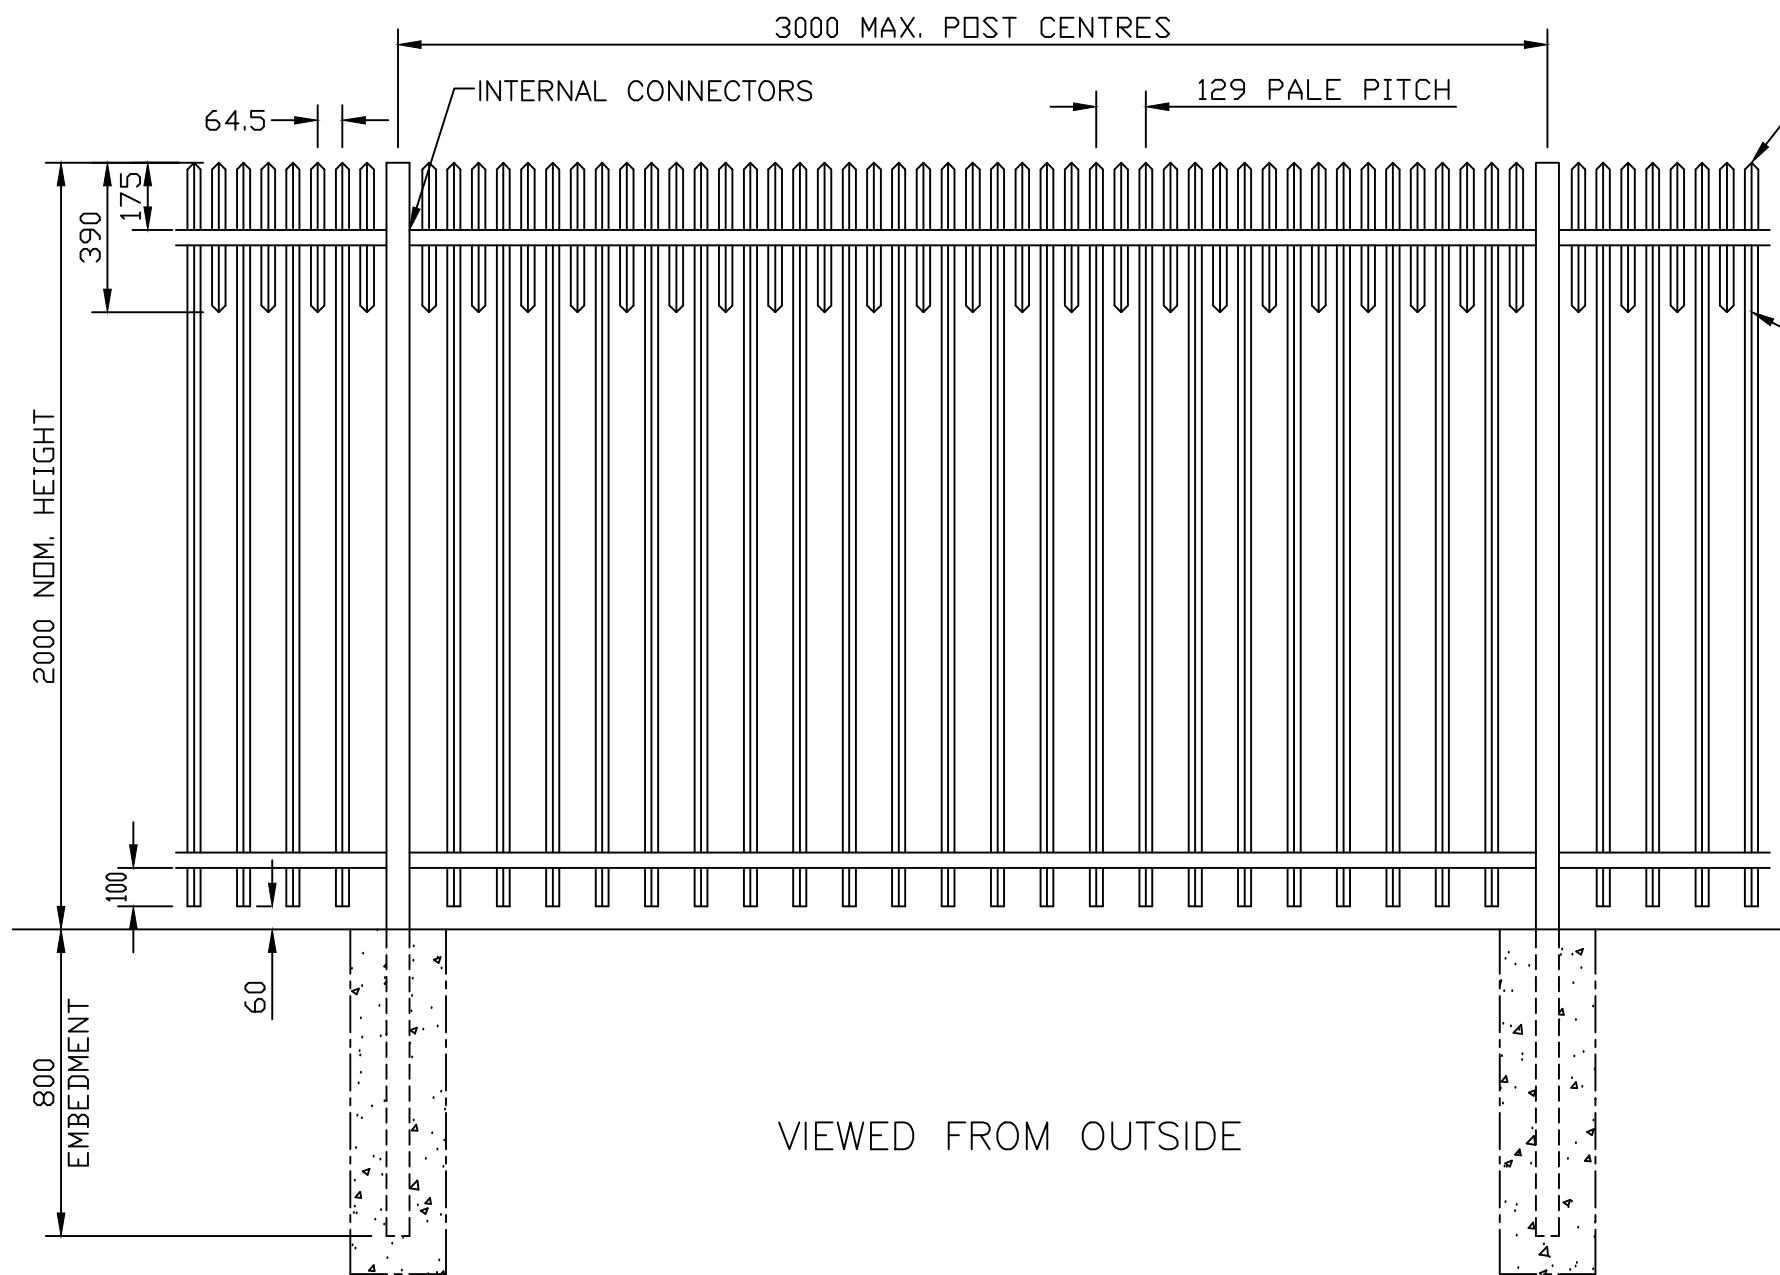

FLAT TOP
(OPTIONAL)

PALES CUT AT 45°
(FLAT TOP AVAILABLE
IF REQUIRED)

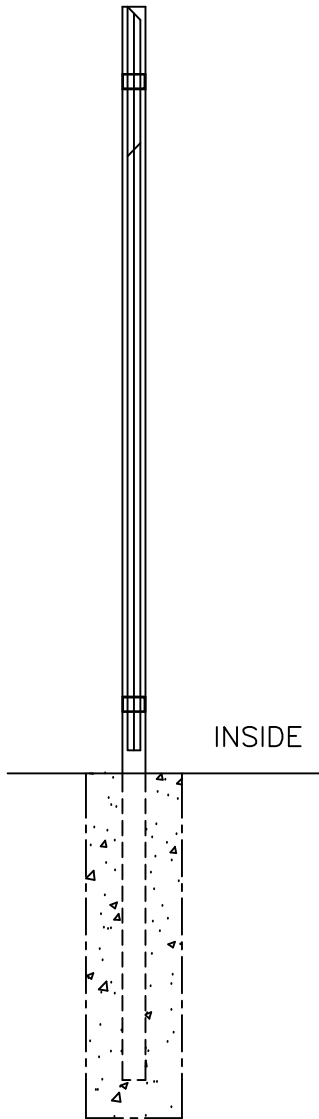

Jacksons Fencing	Stowting Common, Near Ashford, Kent. TN25 6BN Telephone: 01233 750393 Fax: 01233 750403 www.jacksons-fencing.co.uk www.jacksons-security.co.uk	DO NOT SCALE – IF IN DOUBT ASK				Drawn LA		TITLE SALES DRAWING 2.0m HIGH BARBICAN EXTRA FENCE			
						Date 17/09/25					
						Checked CJ		CUSTOMER ACK No.		Drawing No. J1/01064 Sheet 15a	
						Size A3	Scale 1:20 U.O.S				
This Drawing Is The Property Of H.S. Jackson & Son (Fencing) Ltd, And May Not Be Copied Or Reproduced In Any Way Without Prior Written Permission.		17/09/25 ORIGINAL ISSUE									