


STANDARD FENCE HEIGHTS AVAILABLE ARE:  
1m, 1.25m, 1.5m, 1.8m, 2m & 2.5m

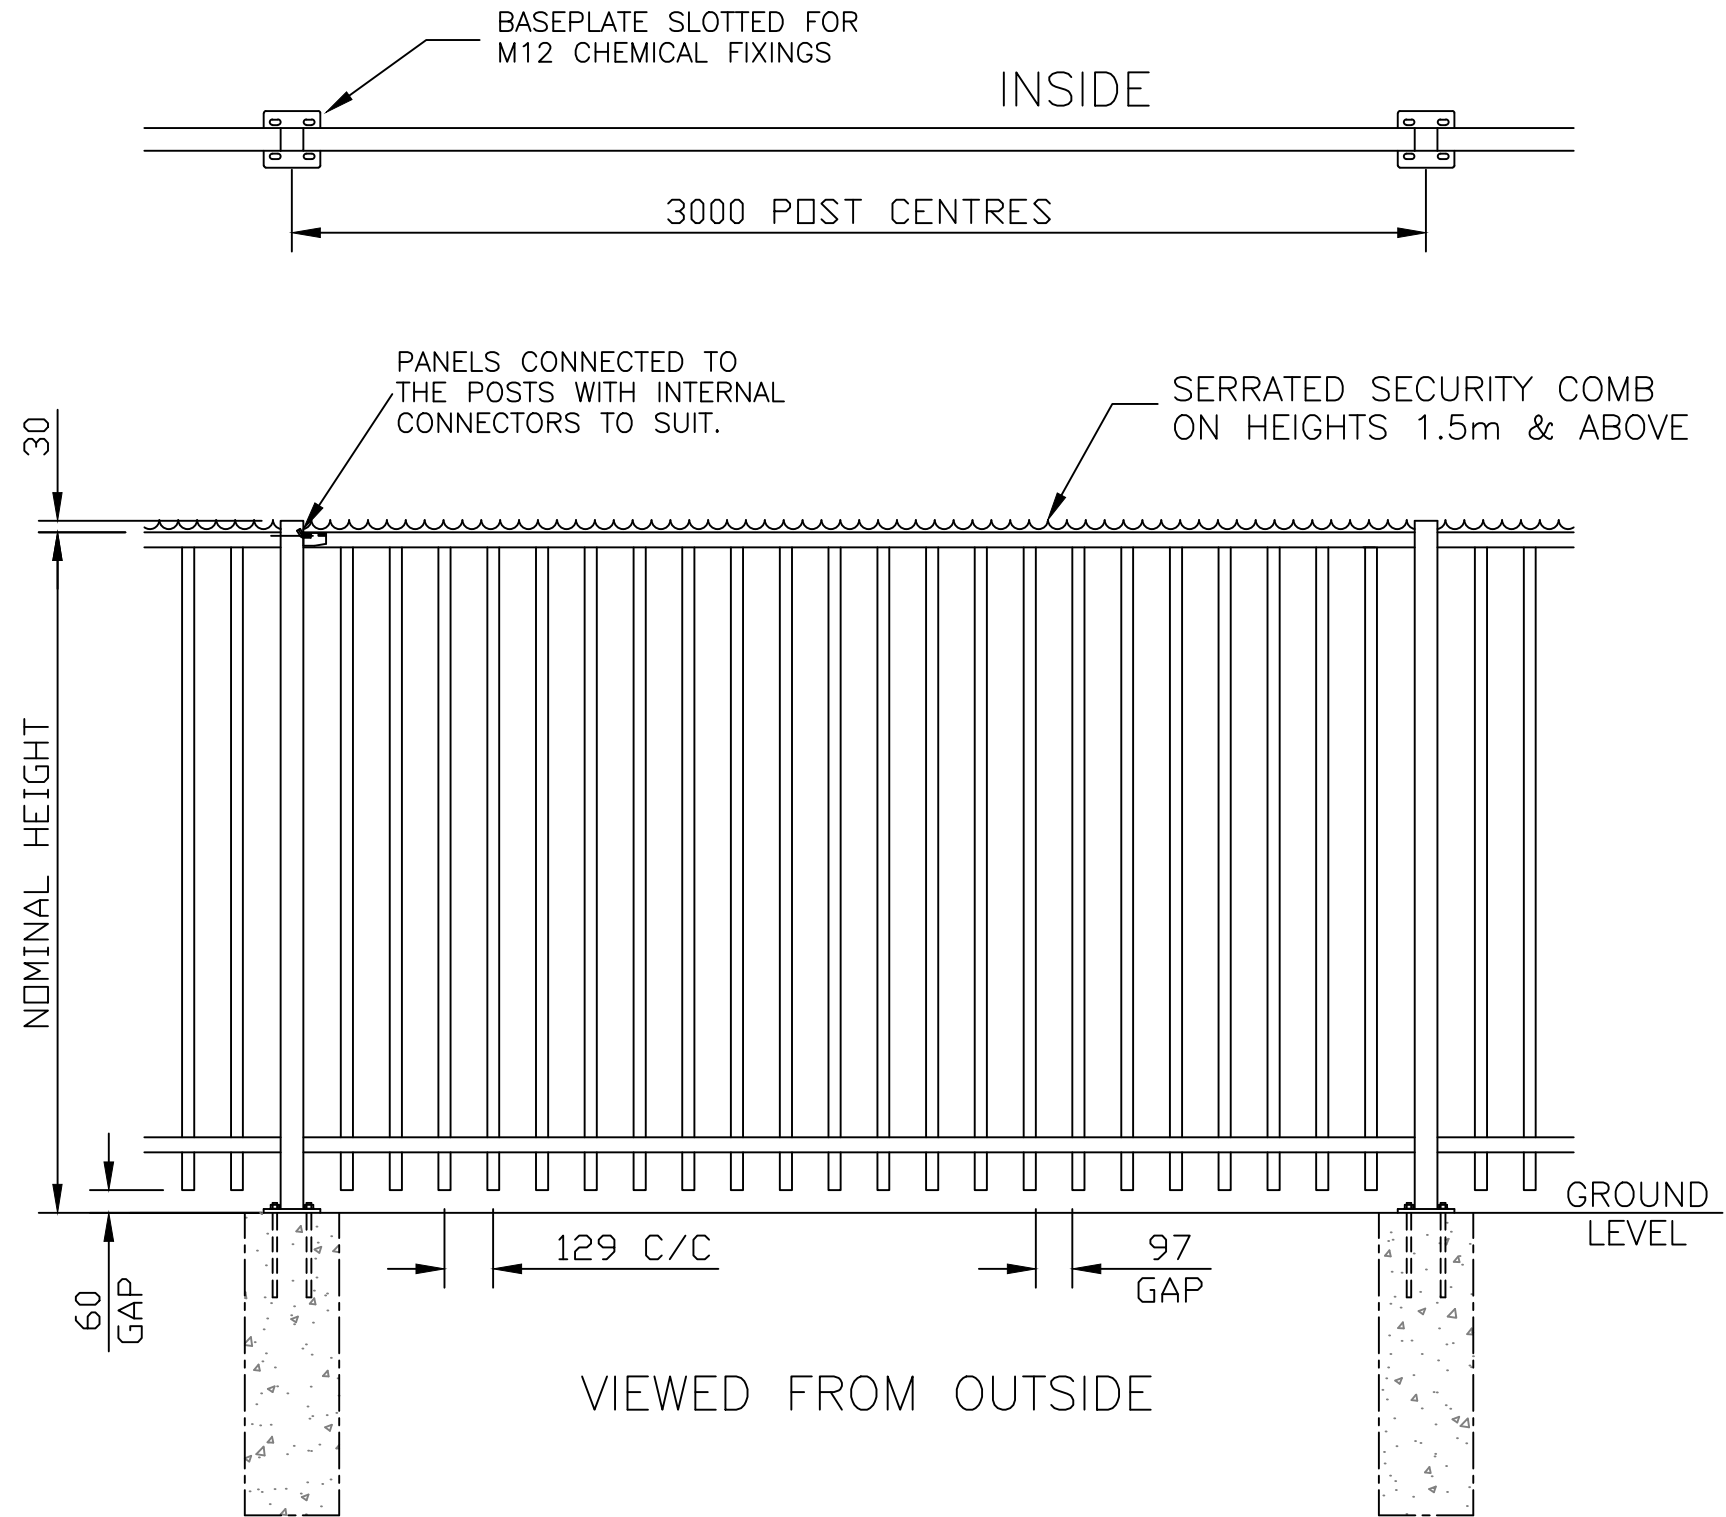

**NOTES.**

ALL DIMENSIONS ARE IN mm (UNO)  
GAPS UNDER FENCING ARE  
NOMINAL DUE TO GROUND LEVELS.

**MATERIALS.**

FENCE POSTS UPTO 2m HIGH: 60 x 60 SHS  
FENCE POSTS OVER 2m HIGH: 80 x 60 RHS  
RAILS: 60 x 40 RHS  
PALES:  $\phi$ 32 CHS

**FINISH.**

GALVANISED TO BS EN ISO 1461  
POWDER COATED: IF REQUESTED

**Jacksons  
Fencing**

Stowting Common, Near Ashford,  
Kent. TN25 6BN  
Telephone: 01233 750393  
Fax: 01233 750403  
www.jacksons-fencing.co.uk

DO NOT SCALE – IF IN DOUBT ASK

- ④ 14/04/2022 STILES REMOVED FROM NOTES
- ③ 20/02/2020 NEW BORDER + NOTES
- ② 26/04/17 Post 30mm above top rail
- ① 25/10/14 CHANGED TO BASEPLATED
- ① 22/05/08 ORIGINAL ISSUE

Drawn SL  
Date 02/05/2008  
Checked CJ  
Size A3  
Scale 1:20 U.O.S

TITLE SALES DRAWING  
SENTRY FENCING – BASEPLATED POSTS  
CUSTOMER  
ACK No.  
Drawing No.  
J6/01053  
Sheet 3