


STANDARD FENCE HEIGHTS AVAILABLE ARE:
1m, 1.25m, 1.5m, 1.8m, 2m & 2.5m

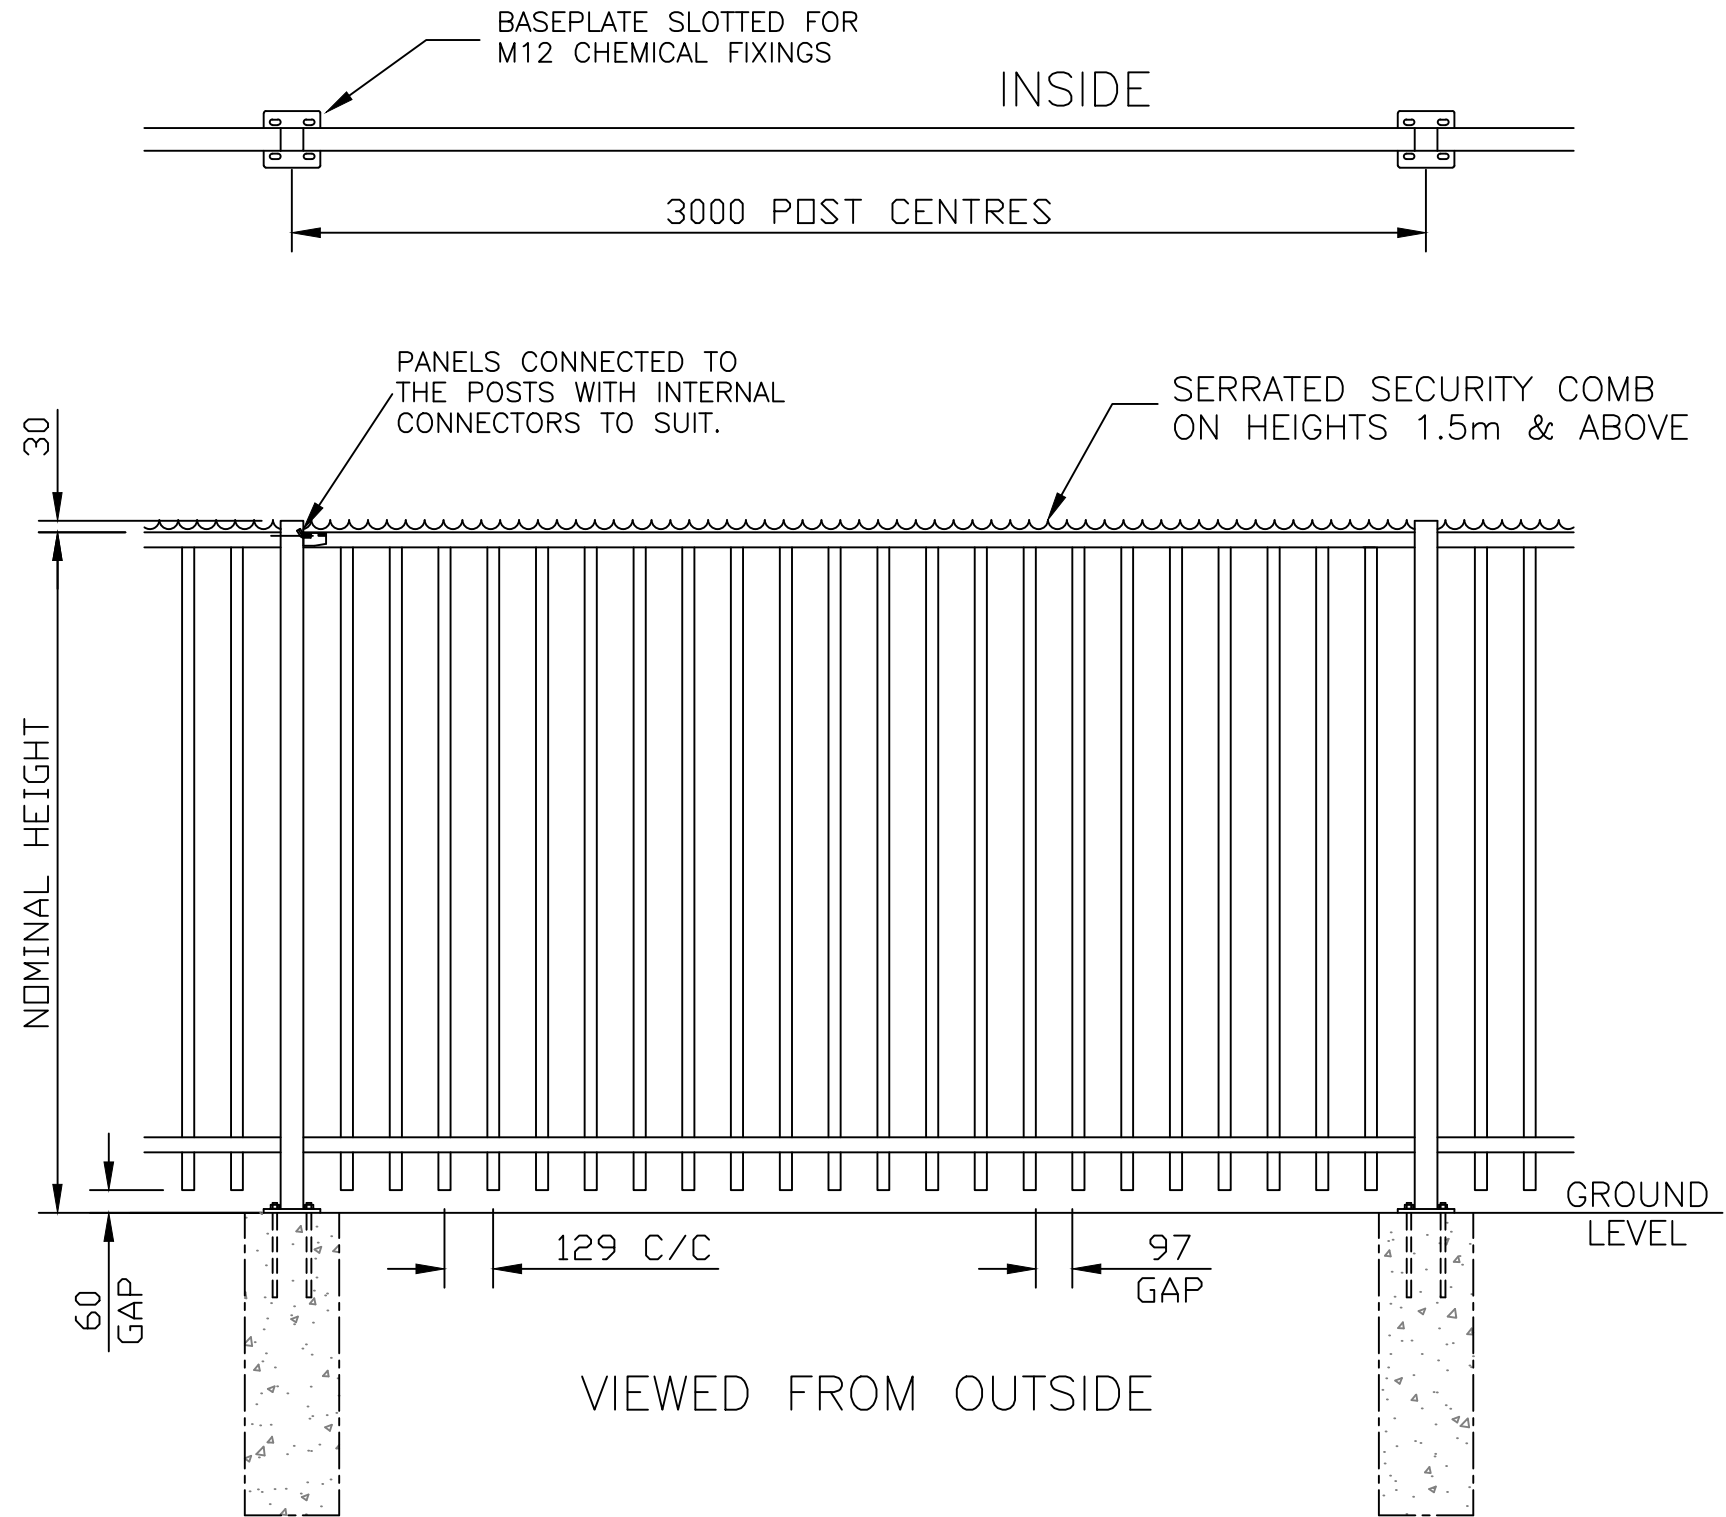

NOTES.

ALL DIMENSIONS ARE IN mm (UNO)
GAPS UNDER FENCING ARE
NOMINAL DUE TO GROUND LEVELS.

MATERIALS.

FENCE POSTS UPTO 2m HIGH: 60 x 60 SHS
FENCE POSTS OVER 2m HIGH: 80 x 60 RHS
RAILS: 60 x 40 RHS
PALES: ø32 CHS

FINISH.

GALVANISED TO BS EN ISO 1461
POWDER COATED: IF REQUESTED

**Jacksons
Fencing**

Stowting Common, Near Ashford,
Kent. TN25 6BN
Telephone: 01233 750393
Fax: 01233 750403
www.jacksons-fencing.co.uk
www.jacksons-security.co.uk

DO NOT SCALE – IF IN DOUBT ASK

- ④ 14/04/2022 STILES REMOVED FROM NOTES
- ③ 20/02/2020 NEW BORDER + NOTES
- ② 26/04/17 Post 30mm above top rail
- ① 25/10/14 CHANGED TO BASEPLATED
- ① 22/05/08 ORIGINAL ISSUE

Drawn	SL
Date	02/05/2008
Checked	CJ
Size	Scale 1:20 A3 U.O.S

TITLE	SALES DRAWING
	SENTRY FENCING – BASEPLATED POSTS
CUSTOMER	
ACK No.	
Drawing No.	J6/01053
	Sheet 3

This Drawing Is The Property Of H.S. Jackson & Son (Fencing) Ltd, And May Not Be Copied Or Reproduced In Any Way Without Prior Written Permission.