


INSIDE

FENCE PANELS ATTACHED TO POSTS WITH INTERNAL CONNECTORS

SERRATED SECURITY COMB ON TOP

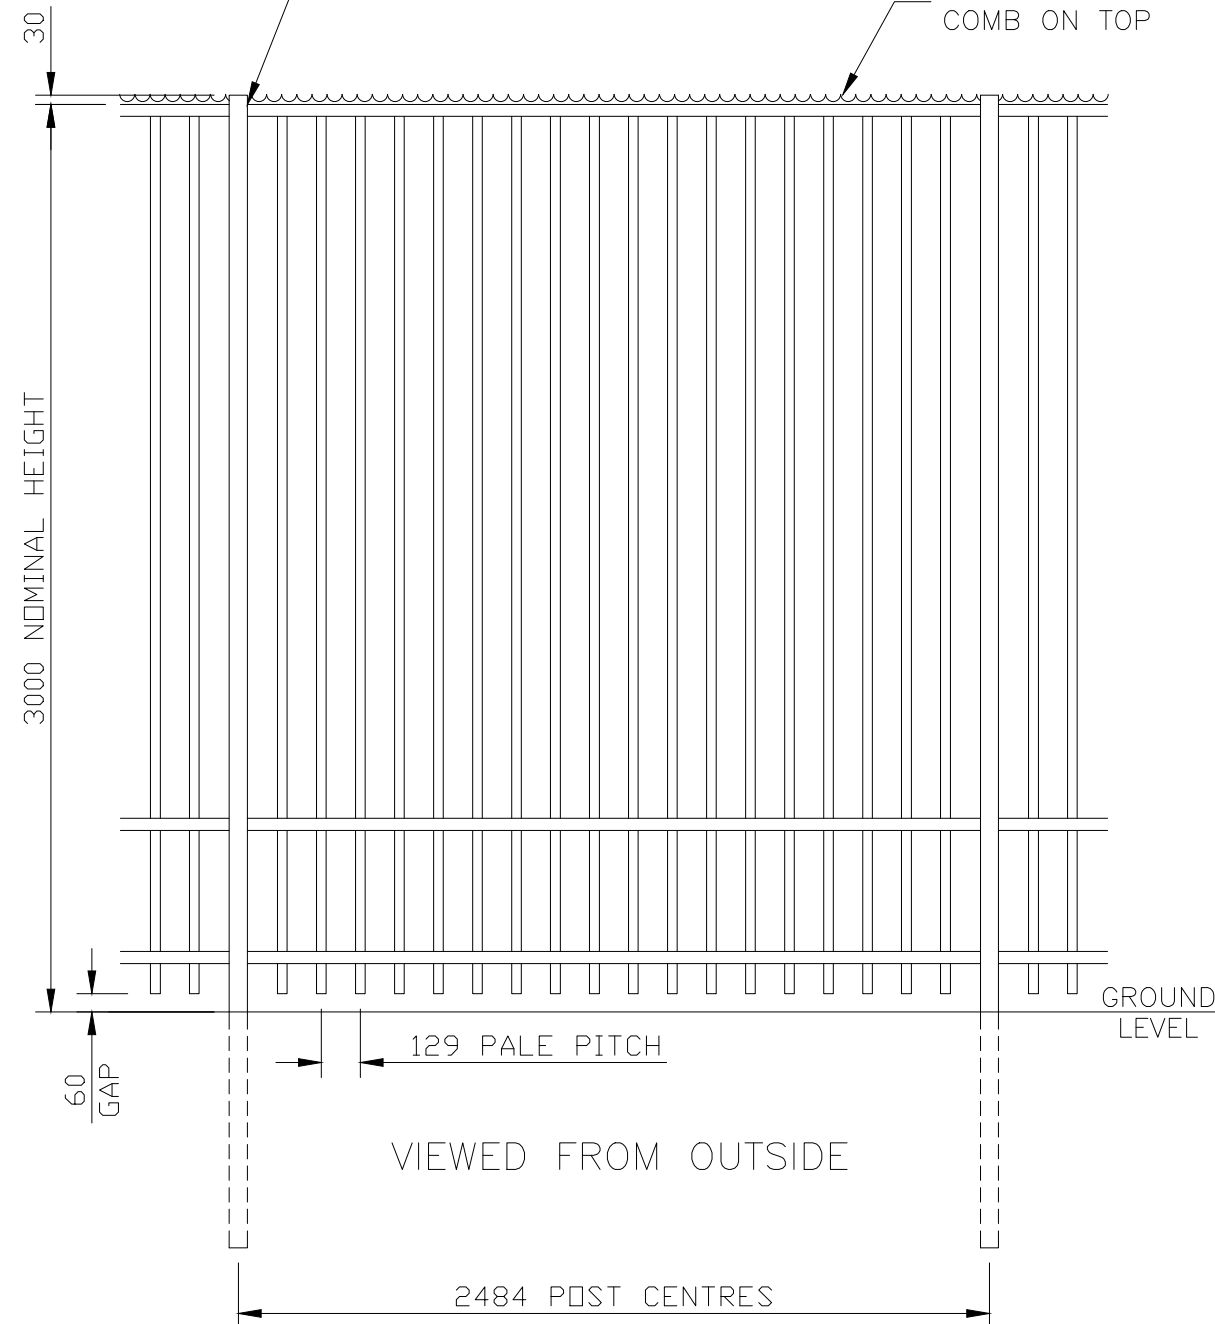

**NOTES.**

ALL DIMENSIONS ARE IN mm (UNO)  
GAPS UNDER FENCING ARE NOMINAL DUE TO GROUND LEVELS.

**MATERIALS.**

FENCE POSTS: 80 x 60 RHS  
RAILS: 60 x 40 RHS  
STILES: 60 x 60 SHS  
PALES: ø32 CHS

**FINISH.**

GALVANISED TO BS EN ISO 1461  
POWDER COATED: IF REQUESTED

**Jacksons Fencing**

Stowting Common, Near Ashford,  
Kent. TN25 6BN  
Telephone: 01233 750393  
Fax: 01233 750403  
www.jacksons-fencing.co.uk

DO NOT SCALE – IF IN DOUBT ASK

- ③ 20/02/2020 NEW BORDER + NOTES
- ② 26/04/17 Post 30mm above top rail
- ① 25/10/14 CHANGED TO 3m HIGH
- ① 05/01/06 ORIGINAL ISSUE

Drawn WB  
Date 05/01/2006  
Checked CJ  
Size A3  
Scale 1:25 U.O.S

TITLE SALES DRAWING  
SENTRY FENCING – 3m HIGH  
CUSTOMER  
ACK No.  
Drawing No. J6/01053  
Sheet 2