


ELEVATION 'A'

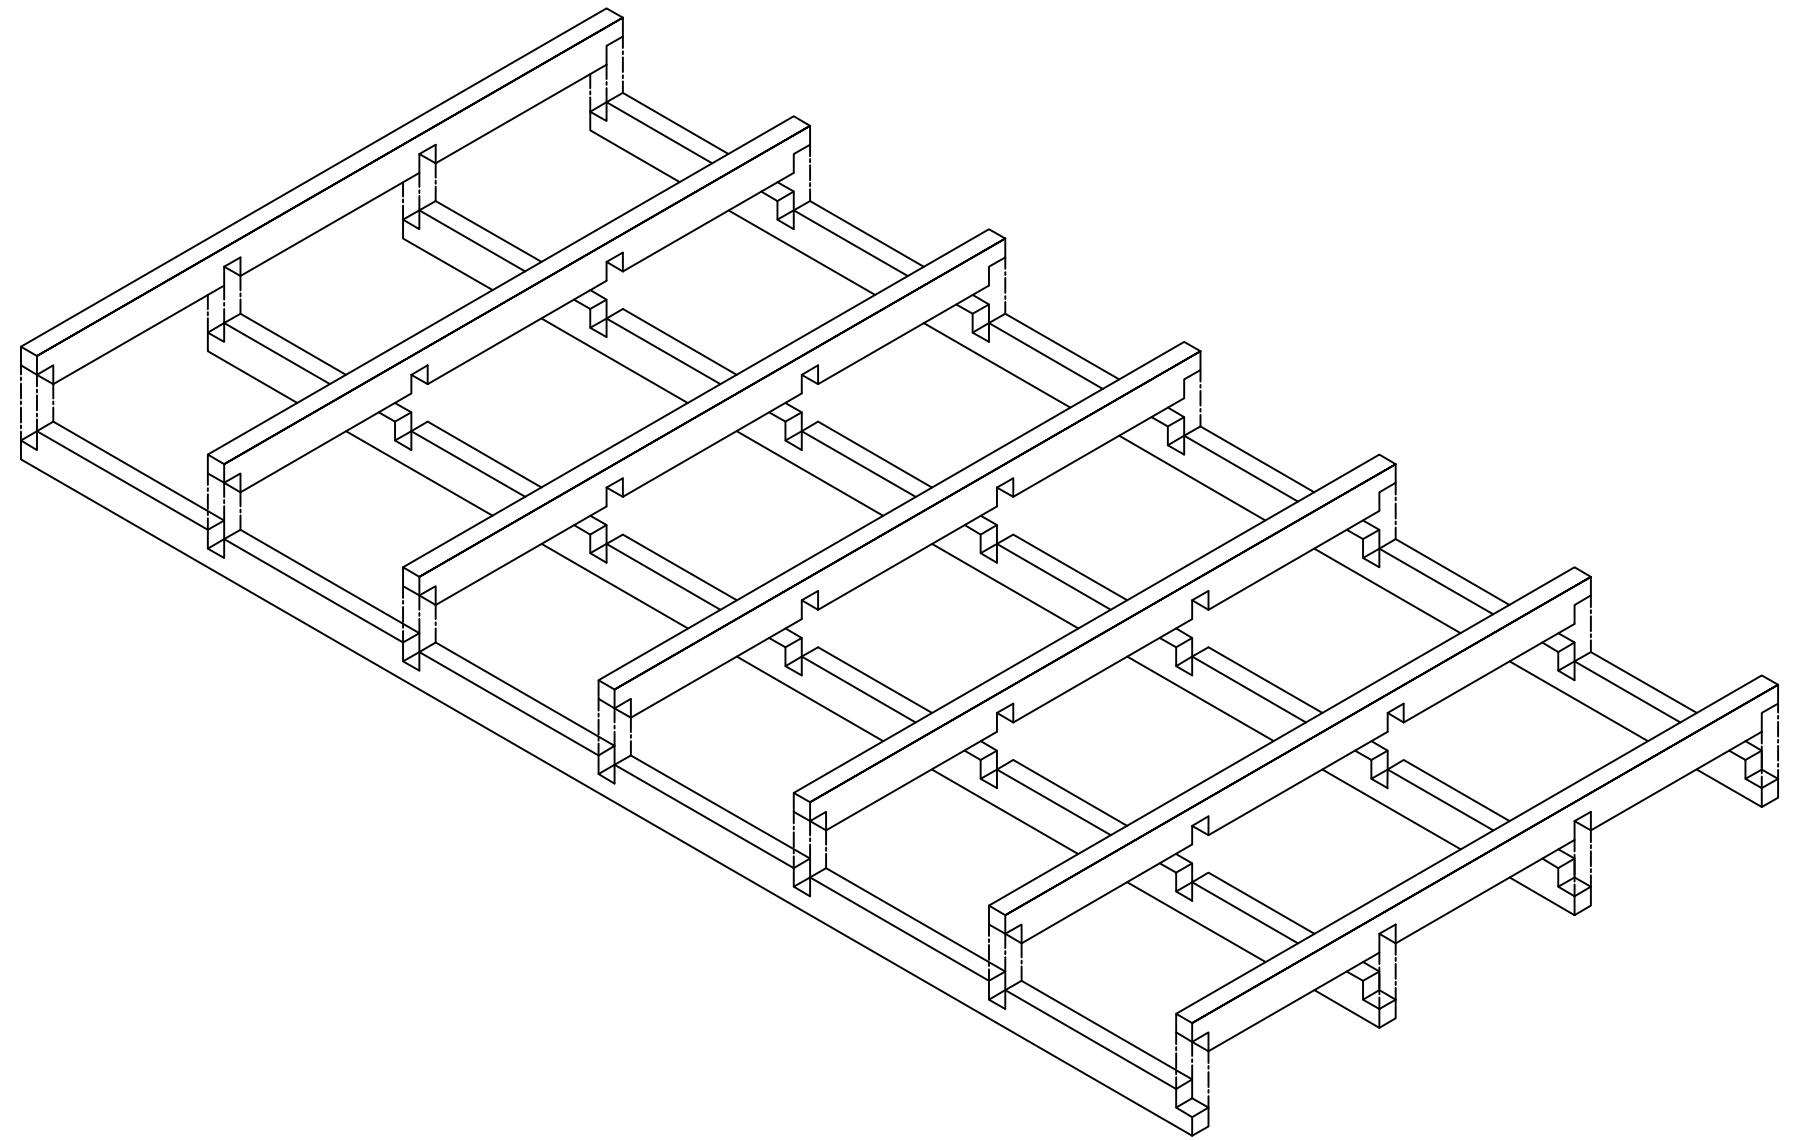


ISOMETRIC EXPLODED VIEW

100 X 25 DECKING  
BOARDS USED FOR  
EDGING

GROOVED DECKING  
BOARDS 100 x 25 Nom.  
(4" x 1" Nom.)

EXISTING  
GROUND TO BE  
FLAT & LEVEL  
OVER ENTIRE  
LENGTH

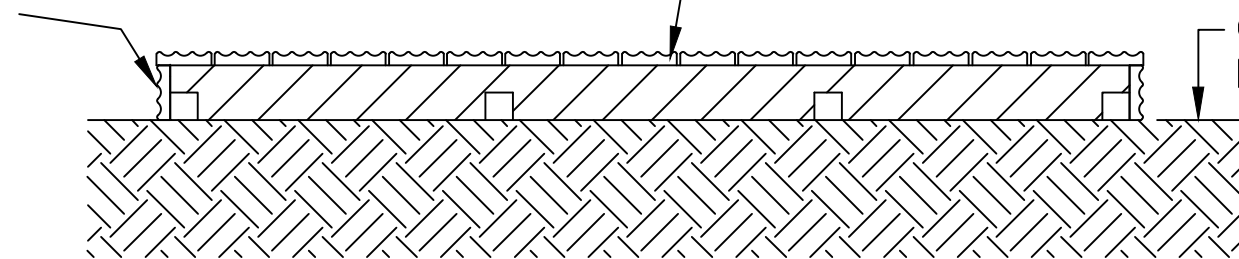

ELEVATION 'A'

**Jacksons  
Fencing**

Stowting Common, Near Ashford,  
Kent. TN25 6BN  
Telephone: 01233 750393  
Fax: 01233 750403  
www.jacksons-fencing.co.uk  
www.jacksons-security.co.uk

- ④ 10/12/08 EDGING BOARDS 100 x 20
- ③ 05/12/08 CENTRES REVISED
- ② 03/12/08 HATCHING ADDED
- ① 04/02/08 ORIGINAL ISSUE

Drawn CP  
Date 04/02/08  
Checked  
Size A3 Scale N.T.S U.O.S

TITLE JACKSONS DECKING  
3.6M X 1.8M KIT

CUSTOMER  
ACK No.

Drawing No.  
99 J7/04104  
Sheet 4 of 4