

CUSTOMER NAME: .....

ACK No. ....

SALESMAN: .....

L/H or R/H TO OPEN FIRST: .....

SPECIAL INSTRUCTIONS: .....

JACKSONS ACCEPT NO RESPONSIBILITY FOR THE STRENGTH & INTEGRITY OF BRICK WALLS OR PIERS

GATES CAN BE SUPPLIED WITH OPTIONAL FITTINGS PACK, WHICH INCLUDES:


RING LATCH  
 DROPBOLTS & RECEIVERS  
 STOP POSTS & CABIN HOOKS  
 CENTRE GATE STOP

JACKSONS RESERVE THE RIGHT TO CHANGE THE STANDARD DESIGN TO IMPROVE THE PRODUCT AT ANY TIME

**NOTES.**  
 ALL DIMENSIONS ARE IN mm (UNO)  
 GAPS UNDER GATES & FENCING ARE NOMINAL DUE TO GROUND LEVELS.

**MATERIALS.**  
 GATE POSTS: 150 x 150 SHS

**FINISH.**  
 TIMBER: JAKCURED  
 GALVANISED TO BS EN ISO 1461  
 POWDER COATED: IF REQUESTED

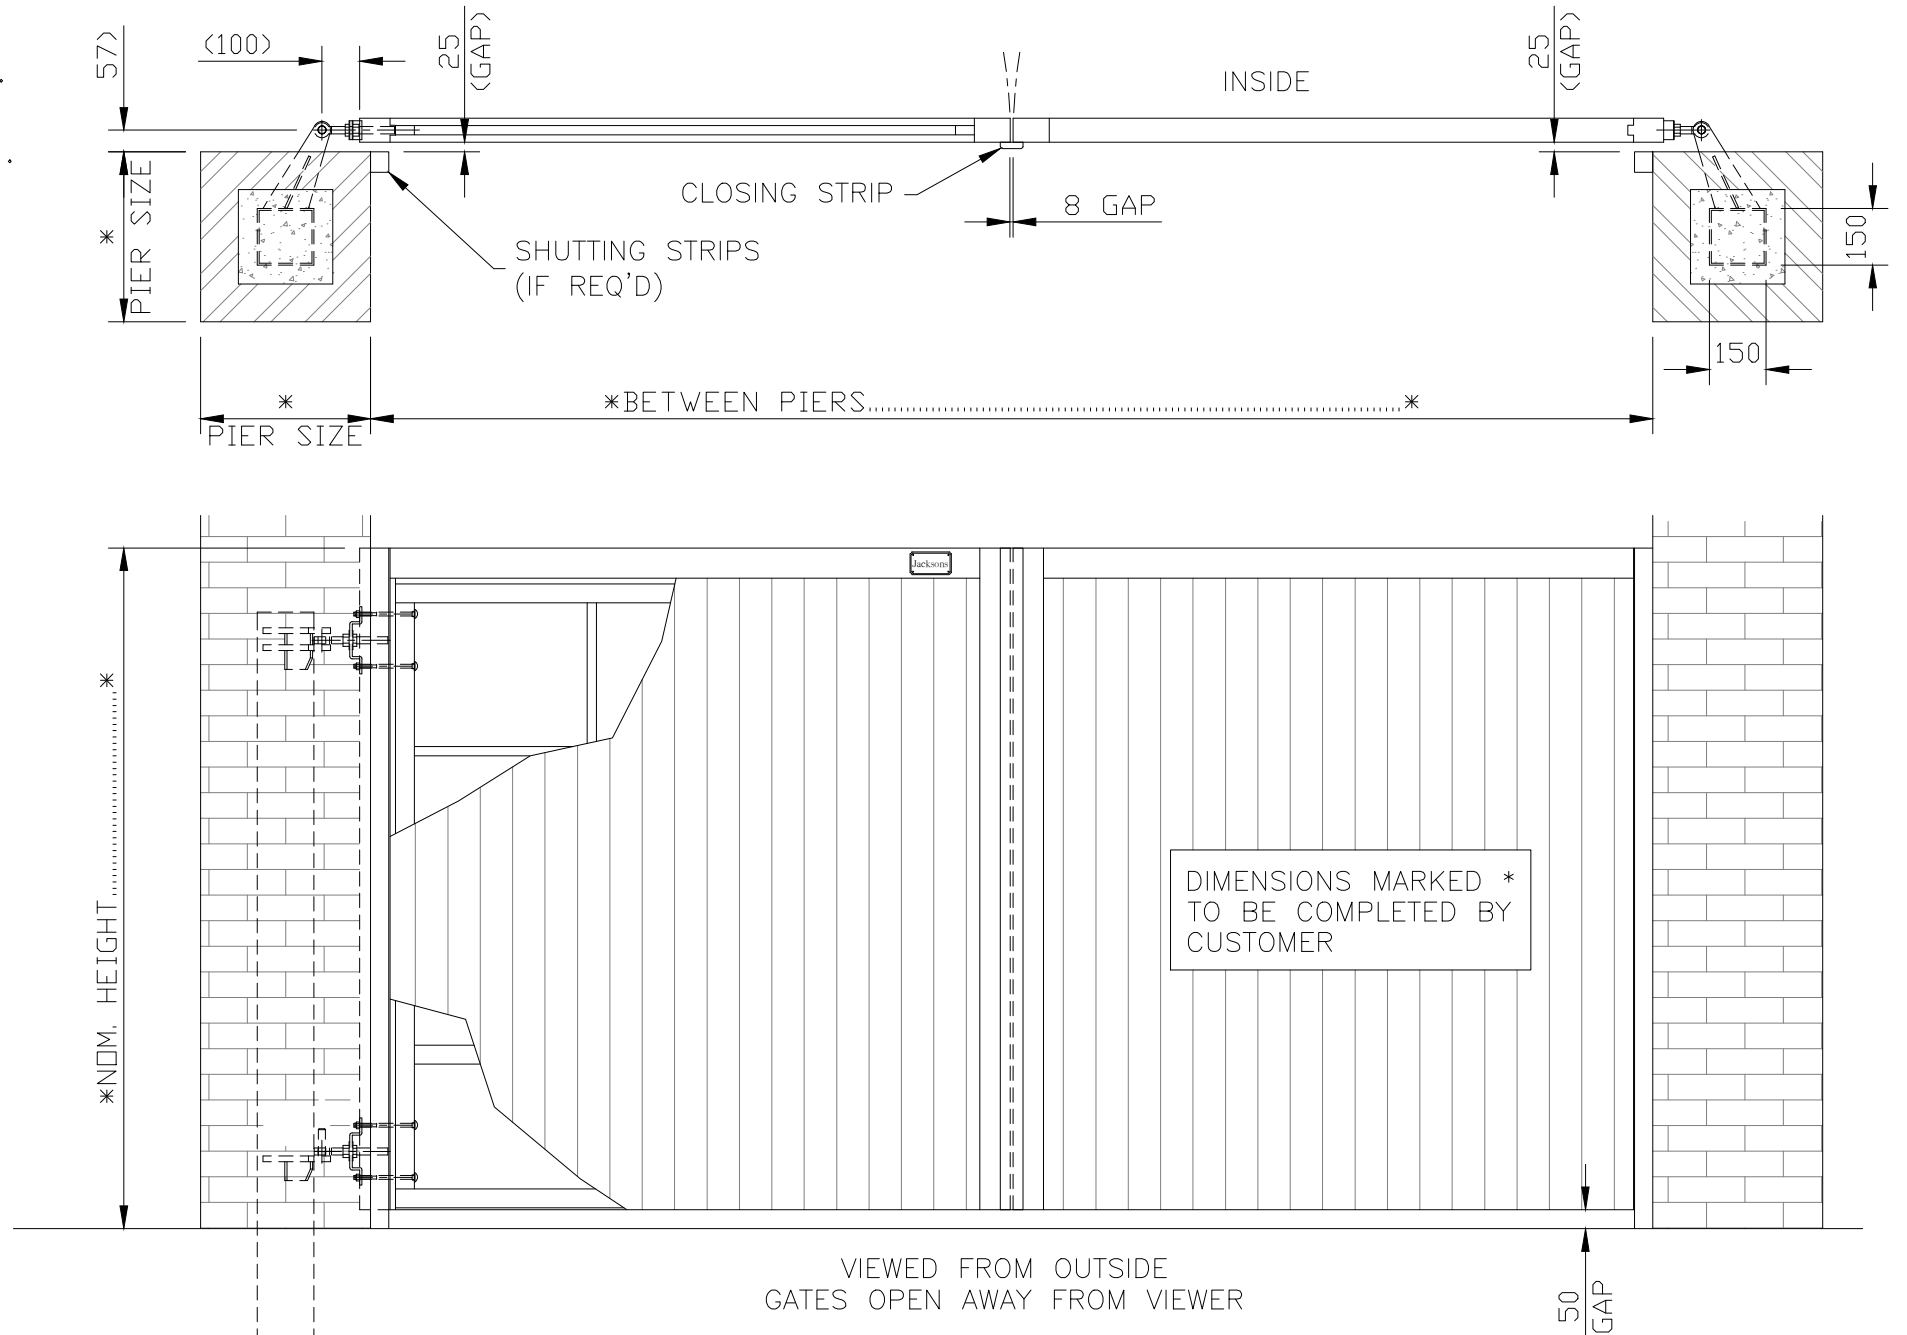

NEW BRICK PIERS TO BE BUILT AROUND GATE POSTS AFTER INSTALLATION. IT IS RECOMMENDED TO FILL PIER CAVITY & POST WITH CONCRETE FOR EXTRA STRENGTH

**Jacksons Fencing**

Stowting Common, Near Ashford,  
 Kent. TN25 6BN  
 Telephone: 01233 750393  
 Fax: 01233 750403  
 www.jacksons-fencing.co.uk

DO NOT SCALE - IF IN DOUBT ASK

- ⑥ 27/04/2017 BORDER + BOT MID RAIL
- ⑤ 15/12/09 S/STRIP GAP CHANGED TO 25
- ④ 28/11/09 Stiles Changed To 80 To View
- ③ 26/08/09 CGS NOT OAK/DESIGN TXT
- ② 18/01/07 BOTTOM HINGE

Drawn	WB
Date	10/01/06
Checked	
Size	Scale 1:20 U.O.S
A3	

TITLE	SALES DRAWING - DOUBLE RYE COURTYARD GATES - POSTS IN PIERS
CUSTOMER	
ACK No.	
Drawing No.	J7/02134
	Sheet 3

This Drawing Is The Property Of H.S. Jackson & Son (Fencing) Ltd, And May Not Be Copied Or Reproduced In Any Way Without Prior Written Permission.