


DO NOT SCALE – IF IN DOUBT ASK

FOR OPTIONAL FINIAL TOPPINGS  
REFER TO DRAWING J1/01064

150 x 10 thk x 170  
BASEPLATE DRILLED FOR  
4 No. M12 CHEMICAL FIXINGS

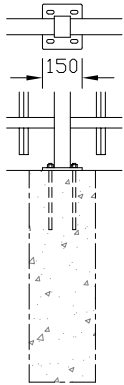

BASEPLATED POSTS  
(OPTIONAL)

NOTES.


ALL DIMENSIONS ARE IN mm (U.N.O)  
GAPS UNDERNEATH FENCING ARE  
NOMINAL DUE TO GROUND LEVELS.  
FOUNDATION SIZES ARE DEPENDANT  
UPON SITE CONDITIONS.

Materials.

POSTS – 80 x 60 x 3 RHS  
RAILS – 60 x 40 x 2 RHS  
PALES – 25 x 25 x 1.5 RHS

Finish.

GALVANISED TO BS EN ISO 1461:1999  
POWDER COATED: IF REQUIRED

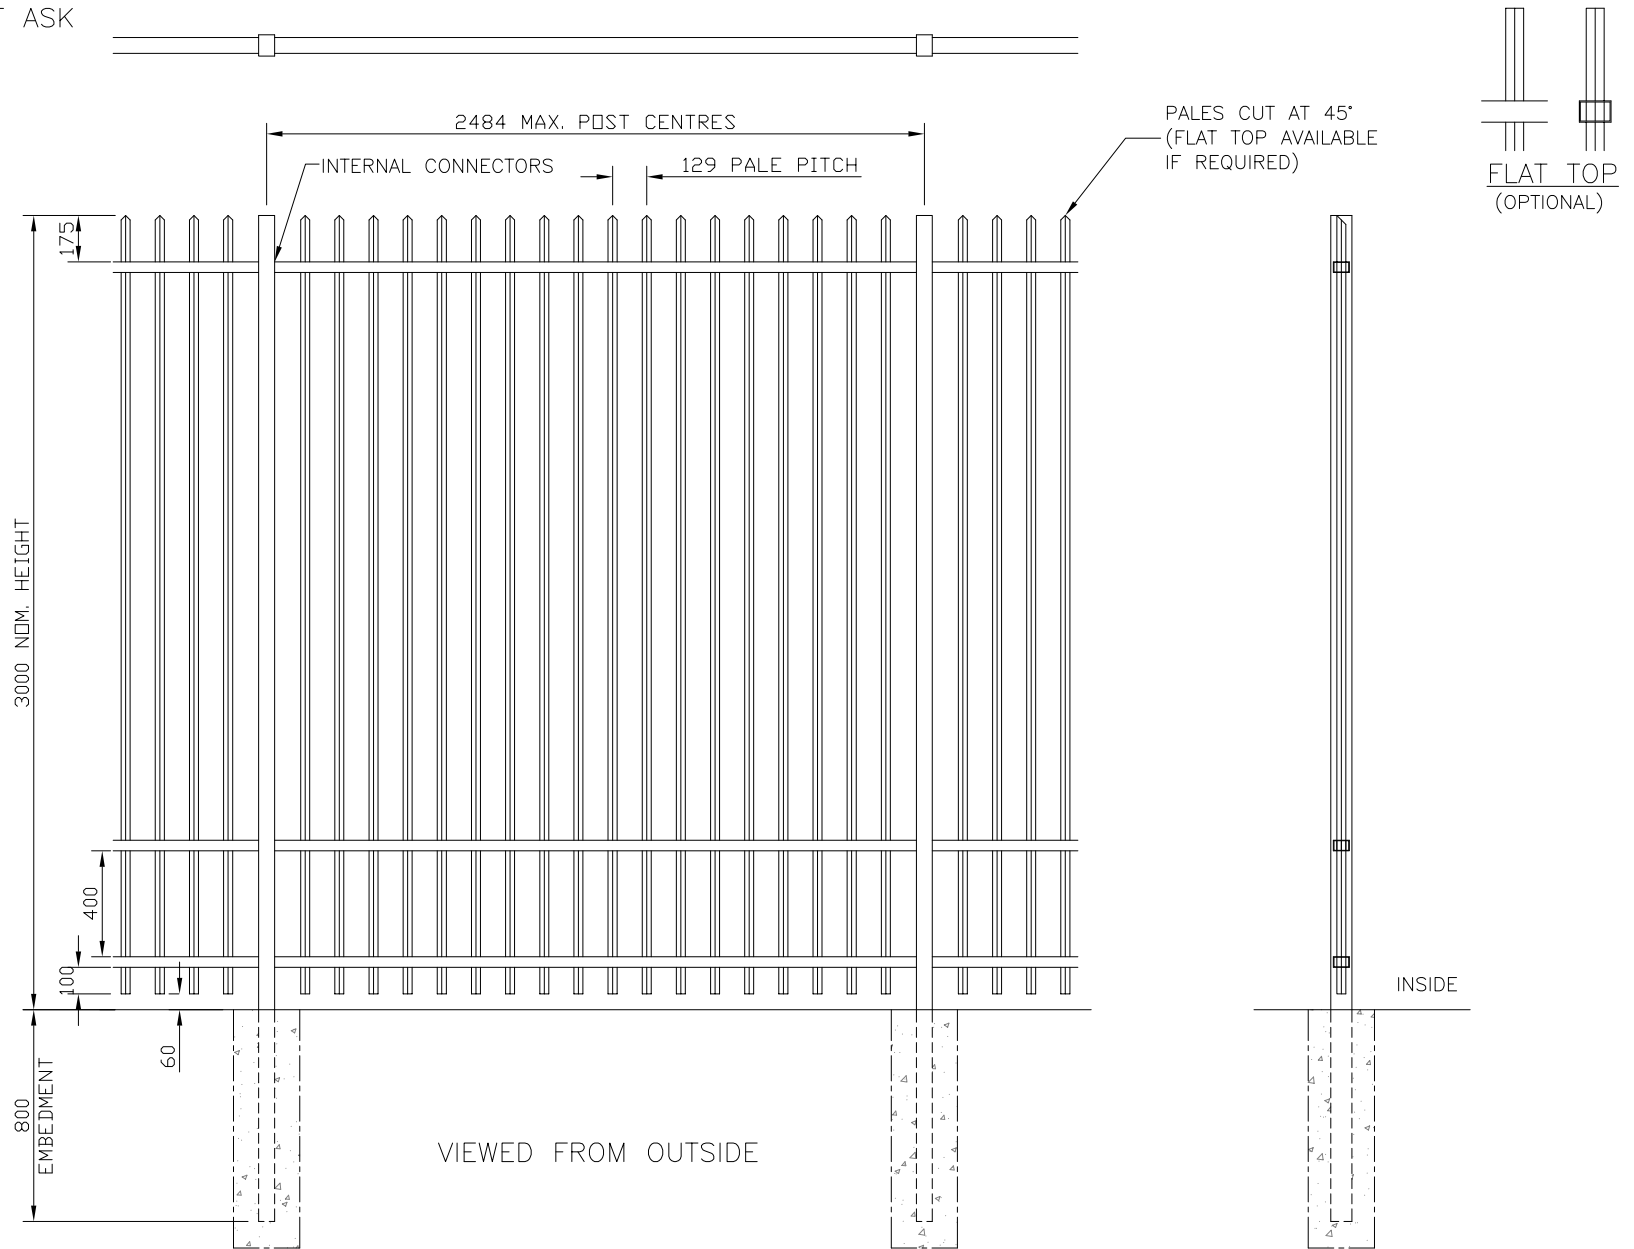

**Jacksons**  
**FINE FENCING**

Stowing Common  
Near Ashford,  
KENT. TN25 6BN  
Telephone : 01233 750393  
Fax: 01233 750403  
Int. Tel : +44 (0)1233 750393

1 22/01/10  
0 23/05/00

UPDATED  
ORIGINAL ISSUE

Drawn CAJ  
Date 23/05/00

Checked  
Size A3 Scale 1:20 U.O.S

TITLE  
3m HIGH BARBICAN  
FENCING SALES DRAWING

CUSTOMER  
ACK No.

Drawing No.  
00 J1/01064  
Sheet 7 of 16