

CUSTOMER NAME: _____
 ACK No: _____
 SALESMAN: _____
 L/H or R/H TO OPEN FIRST: _____
 SPECIAL INSTRUCTIONS: _____

NOTES.


ALL DIMENSIONS ARE IN mm (U.N.O)
 GAP UNDERNEATH GATES IS
 BASED UPON THE SITE BEING LEVEL.

Materials.


GATE POSTS - 150 x 150 x 4 RHS
 Finish.

FRAME: GALVANISED TO BS EN ISO 1461:1999
 POSTS & BARS: GALVANISED & PPC BLACK 9005
 TIMBER: JAKCURED


GATES CAN BE SUPPLIED
 WITH OPTIONAL FITTINGS PACK,
 WHICH INCLUDES:
 RING LATCH
 DROPBOLTS + RECEIVERS
 STOP POSTS + CABIN HOOKS
 CENTRE GATE STOP

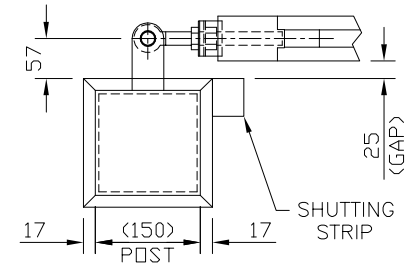

TIMBER CLAD POST OPTION
 (17mm THK CLADDING)
 (INDICATE IF NEEDED)

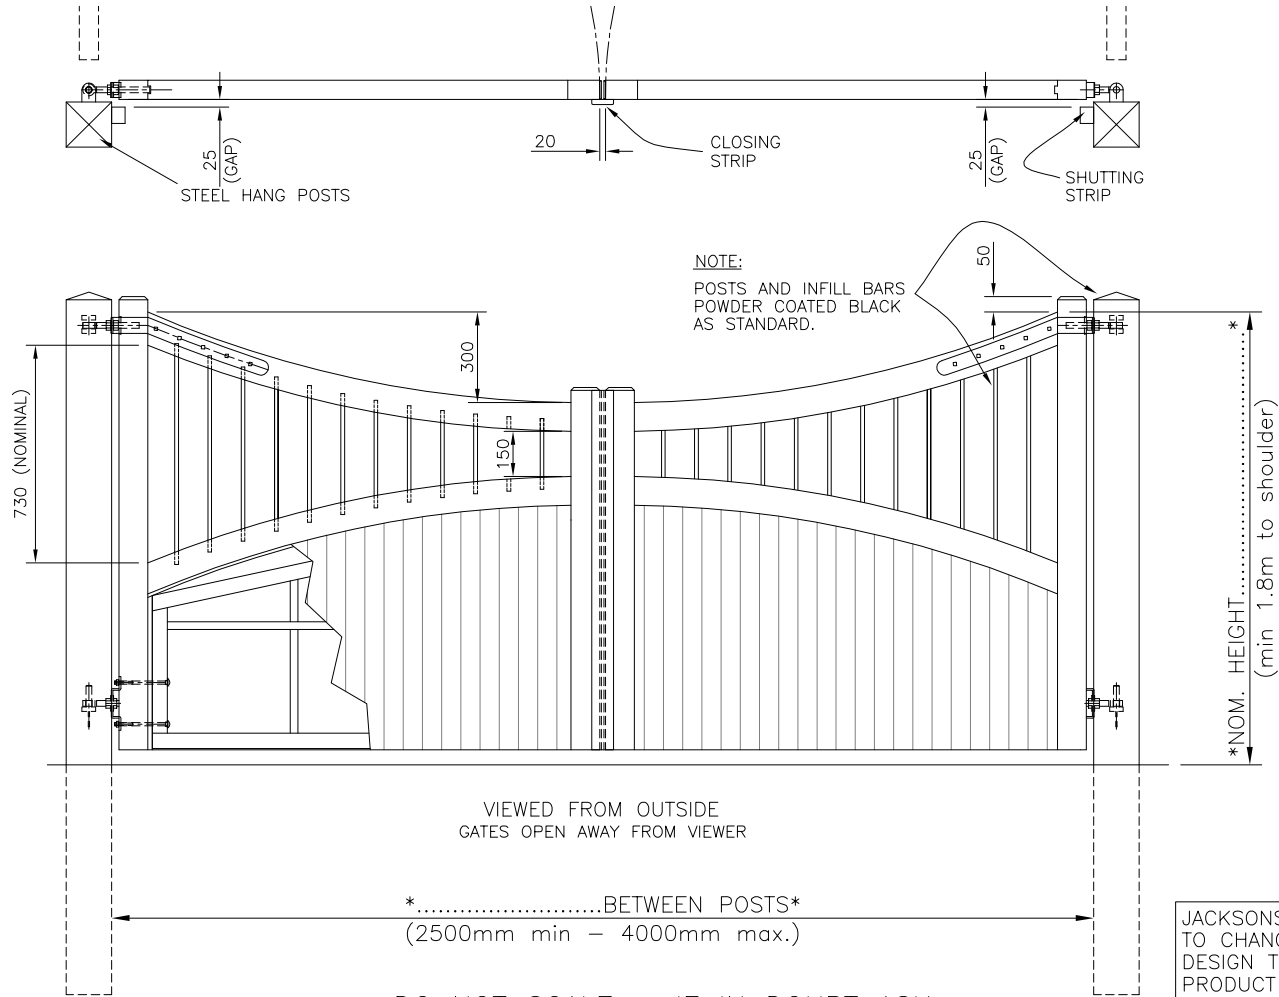

DO NOT SCALE - IF IN DOUBT ASK

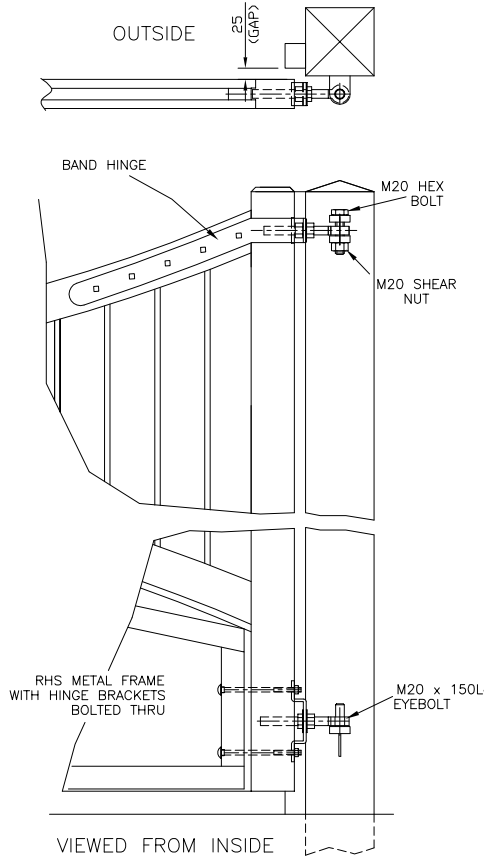

JACKSONS RESERVE THE RIGHT
 TO CHANGE THE STANDARD
 DESIGN TO IMPROVE THE
 PRODUCT AT ANY TIME

Jacksons
FINE FENCING

Stowting Common
 Near Ashford,
 KENT. TN25 6BN
 Telephone : 01233 750393
 Fax: 01233 750403
 Int. Tel : +44 (0)1233 750393

- ③ 16/12/09 S/STRIP CHANGE TO 25mm
- ② 26/08/09 CGS NOT OAK/TXT
- ① 02/06/09 DIMENSIONS AMENDED
- ① 09/05/09 ORIGINAL ISSUE

Drawn SL
 Date 09/05/09
 Checked
 Size A3 Scale N.T.S
 u.o.s

TITLE SALES DRAWING FOR CATHEDRAL
 COURTYARD GATES

CUSTOMER
 ACK No.

Drawing No.
 09 J7/02190
 Sheet 1 of 1