
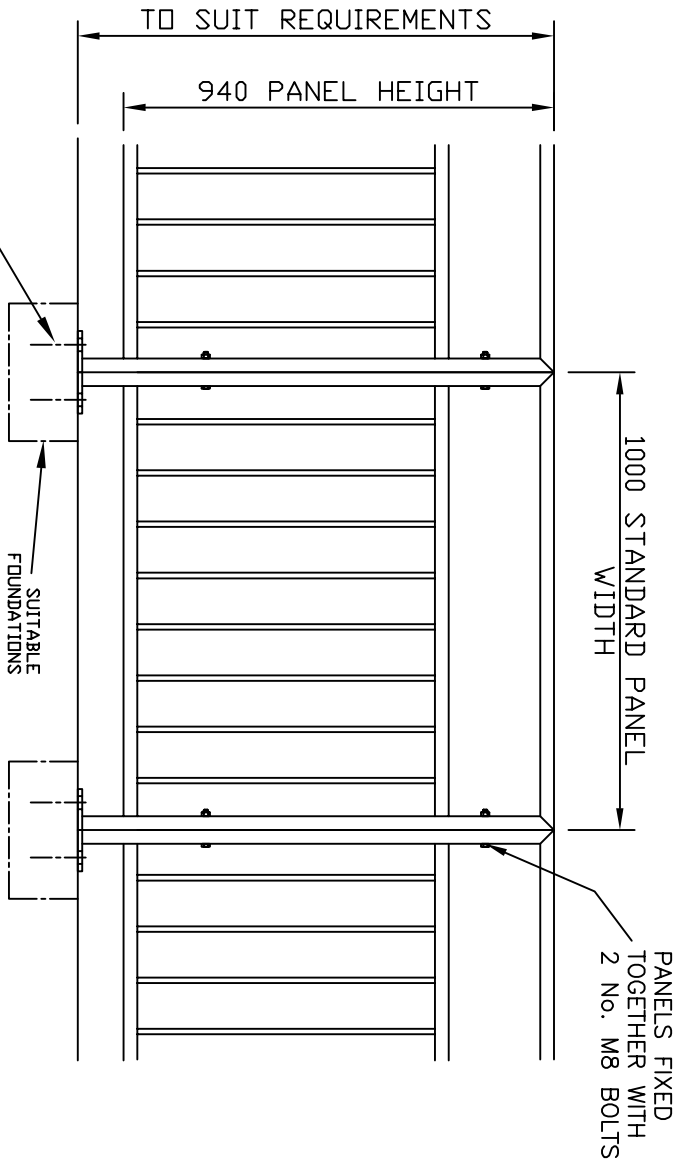


Finish.

GALVANISED TO BS EN ISO 1461:1999
POWDER COATED: IF REQUIRED

DETAIL OF STAGGERED PALES

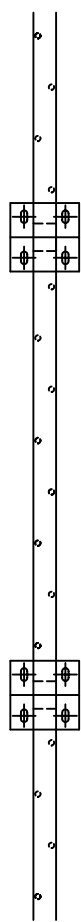

MATERIALS

- LEGS – 50 x 30 x 2.5 RHS
- TOP RAIL – 50 x 30 x 2.5 RHS
- BOTTOM RAIL – 50 x 30 x 2.5 RHS
- PALES – ϕ 12 M.S. BAR

NOTES

ALL DIMENTIONS ARE IN MM (U.O.S)
DESIGNED TO BS 7818 Class 1

PANELS ARE AVAILABLE AT 1830 & 2000 WIDE.
CAN ALSO BE MADE TO SUIT SPECIFIC WIDTHS.

JACKSONS
FINE FENCING

Stowling Common

Near Ashford,
KENT, TN25 6BN

Telephone : 01233 750393
Fax: 01233 750403

Int. Tel : +44 (0)1233 750393
This Drawing is The Property of H.S. Jackson & Son (Fencing) Ltd.
And May Not Be Copied Or Reproduced in Any Way Without Prior Written Permission.

02/12/15 Original Issue

Drawn LA	TITLE	1m Standard Pedestrian Guard Rail with Visibility Gap & Staggered Pales B/P CUSTOMER	Drawing No. J6/01066 24 OF 24
Date 02/12/15	Checked		
Size A3	Scale 1:12 U.O.S	ACK No.	