
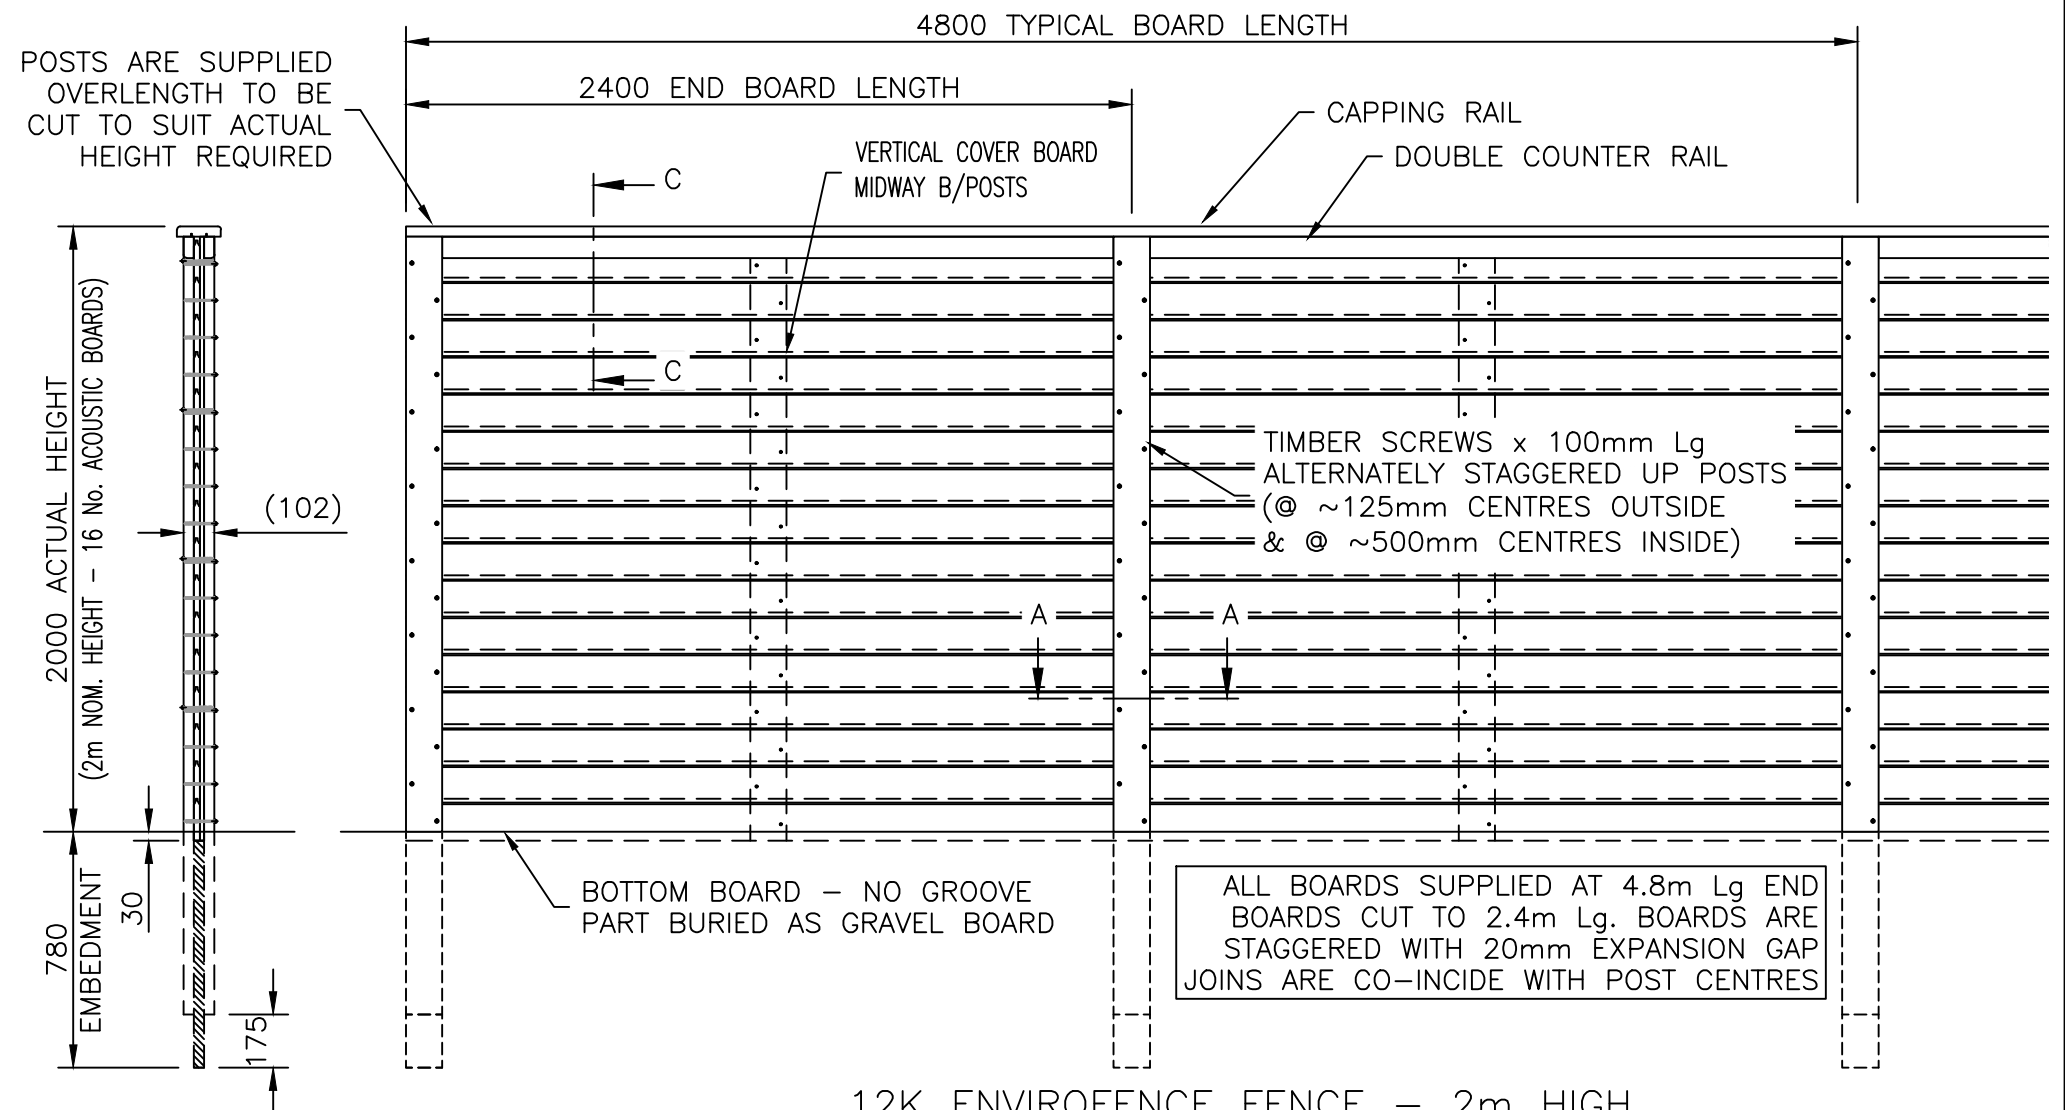


NOTE
 COUNTER RAIL FIXINGS
 65mm DECK SCREWS @ 600mm MAX CENTRES (5 PER COUNTER RAIL)
 CAPPING RAIL FIXINGS
 65mm DECK SCREWS 2 ROWS @ 600mm MAX CENTRES (20 PER CAPPING RAIL)

FENCING TO BE RAKED
 (NOT STEPPED) TO SUIT
 GROUND LEVELS AS
 STANDARD

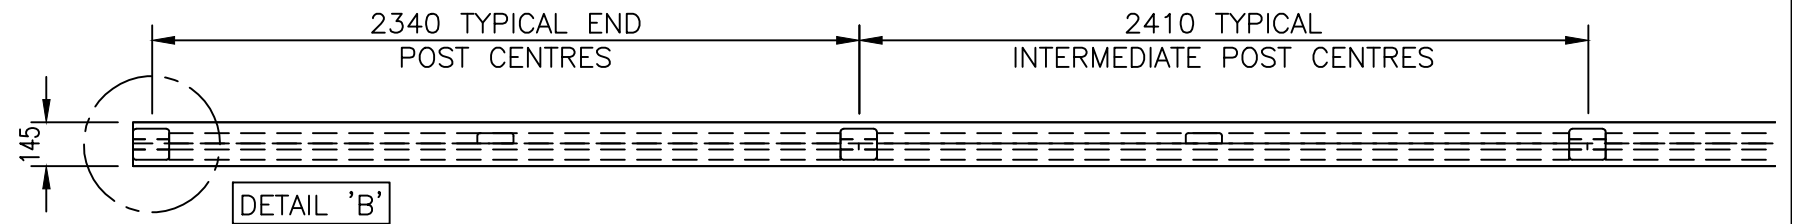

12K ENVIROFENCE FENCE - 2m HIGH

NOTES.

ALL DIMENSIONS ARE IN mm (UNO)
 GAPS UNDER FENCING ARE
 NOMINAL DUE TO GROUND LEVELS.

MATERIALS.

ACOUSTIC BOTTOM BOARD: 139 x 20 thk (123 Nom. FACE)
 ACOUSTIC T & G BOARD: 139 x 20 thk (123 Nom. FACE)
 CAPPING RAIL: 145 x 34 thk PAR
 POST COVER BOARD: 120 x 35 thk
 COUNTER RAIL: 70 x 34 thk PAR
 POST INFILL: 120 x 16 thk
 OPTIONAL STEEL SPUR POSTS, ASSESSED TO SUIT SITE LOCATION.
 ALL FIXINGS ARE GALVANISED OR STAINLESS STEEL.

FINISH.

TIMBER: JAKCURED TREATED.
 STEEL: GALVANISED TO BS EN ISO 1461
 STEEL: POWDER COATED: BLACK RAL 9005

	Stowing Common, Near Ashford, Kent. TN25 6BN Telephone: 01233 750393 Fax: 01233 750403 www.jacksons-fencing.co.uk www.jacksons-security.co.uk	DO NOT SCALE - IF IN DOUBT ASK		Drawn JR	TITLE SALES DRAWING		
		5	28/03/2020	NEW BORDER + NOTES	Date 21/06/2011	12K ENVIROFENCE FENCE - 2m HIGH	
		4	02/05/19	UPDATE	Checked AT	CUSTOMER	Drawing No.
		3	19/03/18	REDRAWN	Size A3	Scale 1:25 U.O.S	J7/01166
		2	27/11/13	Update	ACK No.		Sheet 1
1	09/11/13	POST CENTRES 2410					