


NOTE
 COUNTER RAIL FIXINGS
 65mm DECK SCREWS @ 600mm MAX CENTRES (5 PER COUNTER RAIL)
 CAPPING RAIL FIXINGS
 65mm DECK SCREWS 2 ROWS @ 600mm MAX CENTRES (20 PER CAPPING RAIL)

FENCING TO BE RAKED
 (NOT STEPPED) TO SUIT
 GROUND LEVELS AS
 STANDARD

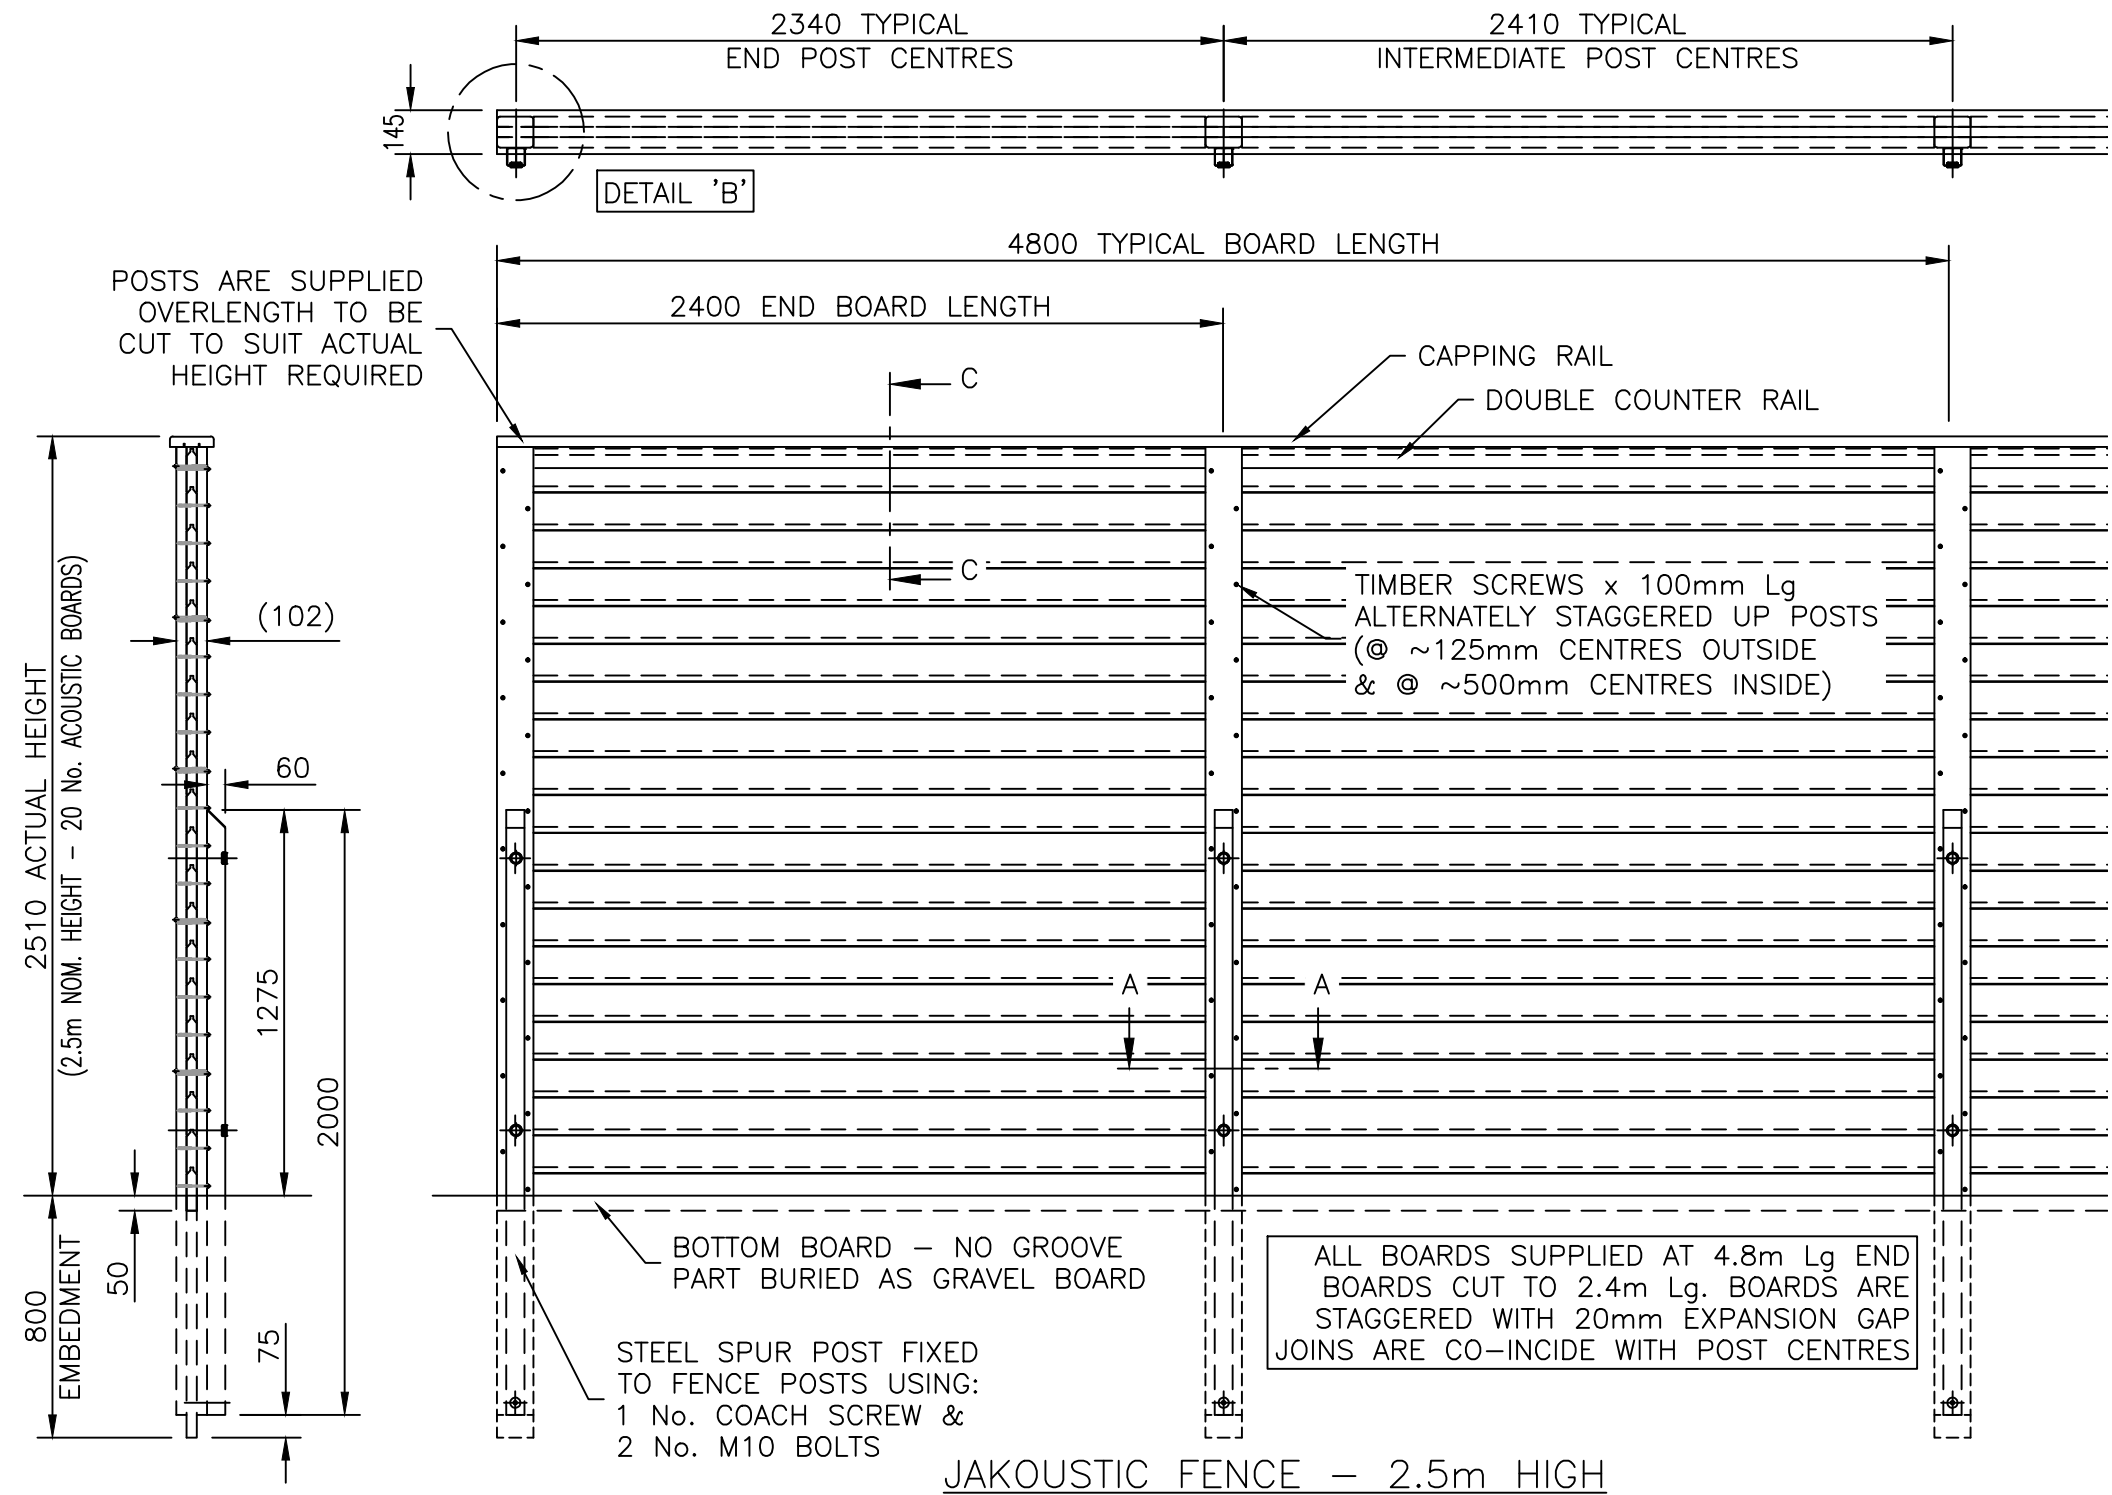

NOTES.
 ALL DIMENSIONS ARE IN mm (UNO)
 GAPS UNDER FENCING ARE NOMINAL DUE TO GROUND LEVELS.

MATERIALS.
 ACOUSTIC BOTTOM BOARD: 139 x 34 thk (123 Nom. FACE)
 ACOUSTIC T & G BOARD: 139 x 34 thk (123 Nom. FACE)
 CAPPING RAIL: 145 x 34 thk PAR
 TUNING FORK POST: 120 x 102 nom.
 COUNTER RAIL: 70 x 34 thk PAR
 STEEL SPUR POSTS: 60 x 60 SHS TYPICALLY,
 ASSESSED TO SUIT SITE LOCATION.

FINISH.
 TIMBER: JAKCURED TREATED.
 STEEL: GALVANISED TO BS EN ISO 1461
 STEEL: POWDER COATED: BLACK RAL 9005

ALL BOARDS SUPPLIED AT 4.8m Lg
 END BOARDS CUT TO 2.4m Lg. BOARDS ARE
 STAGGERED WITH 20mm EXPANSION GAP
 JOINS ARE CO-INCIDE WITH POST CENTRES

JAKOUSTIC FENCE - 2.5m HIGH



Stowting Common, Near Ashford,
 Kent. TN25 6BN
 Telephone: 01233 750393
 Fax: 01233 750403
 www.jacksons-fencing.co.uk

DO NOT SCALE - IF IN DOUBT ASK

11	26/03/2020	NEW BORDER + NOTES
10	01/05/19	update
9	21/09/18	COVER BOARD DETAIL
8	16/03/18	TIMBER SCREWS
7	11/11/16	TIMBER DETAILS CORRECTED

Drawn	JR
Date	16/01/2005
Checked	AT
Size	A3
Scale	1:25 U.O.S

TITLE	SALES & INSTALLATION DRAWING
	JAKOUSTIC FENCING SYSTEM - 2.5m HIGH
CUSTOMER	
ACK No.	
Drawing No.	J7/01043
	Sheet 2