

NOTES.


ALL DIMENSIONS ARE IN mm (UNO)
 GAPS UNDER FENCING ARE NOMINAL DUE TO GROUND LEVELS.
 CAPPING & COUNTER RAILS MAYBE REMOVE IF NOT REQUIRED
 (PLEASE ASK SALES FOR FURTHER DETAIL)

MATERIALS.


ACOUSTIC BOTTOM BOARD: 140 x 34 thk (120 Nom. FACE)
 ACOUSTIC T & G BOARD: 140 x 34 thk (123 Nom. FACE)
 CAPPING RAIL: 145 x 34 thk PAR
 COUNTER RAIL: 70 x 34 thk PAR
 POST COVER BOARD: 120 x 35 thk
 TIMBER BATTEN: 100 x 50 thk SAWN FINISH
 STEEL POSTS: UNIVERSAL BEAMS
 ASSESSED TO SUIT SITE LOCATION.
 ALL FIXINGS ARE GALVANISED OR STAINLESS STEEL.

FINISH.

TIMBER: JAKCURED TREATED.
 STEEL: GALVANISED TO BS EN ISO 1461

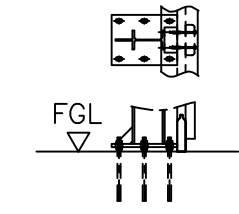

BASEPLATE OPTION
 (REFER TO DRAWING J7/01296 FOR MORE DETAILS)

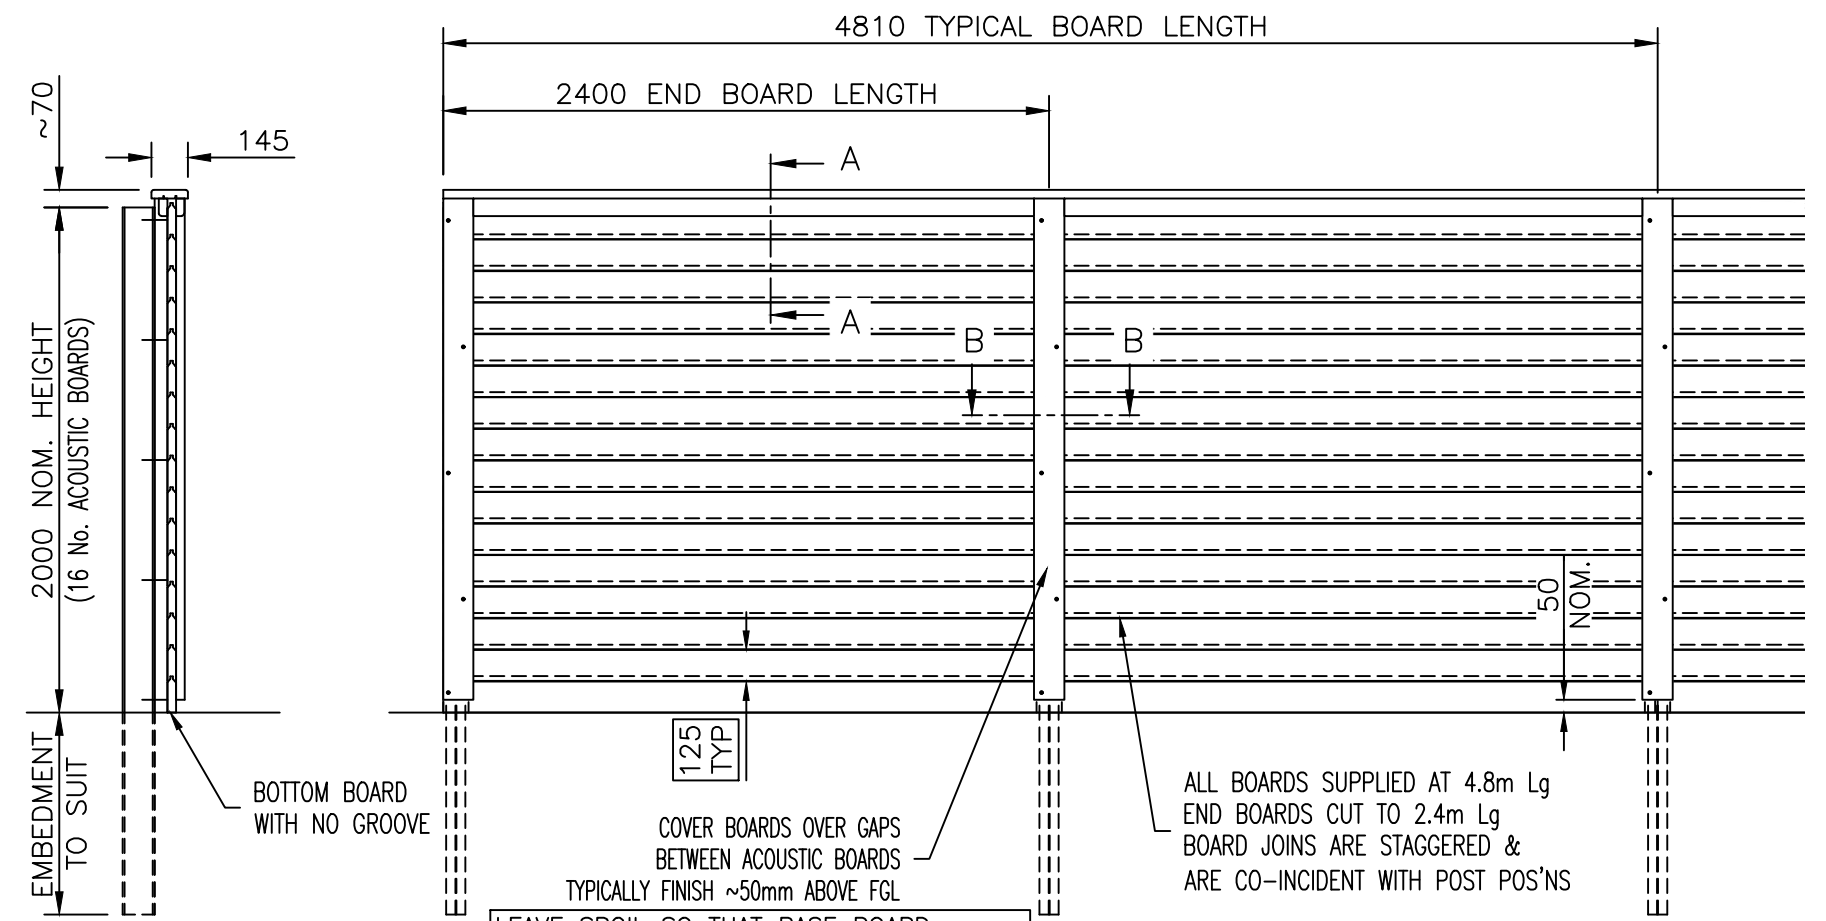

JAKOUSTIC HIGHWAY FENCE (WITH CAPPING) - 2m HIGH

Jacksons Fencing
 Stowting Common, Near Ashford, Kent. TN25 6BN
 Telephone: 01233 750393
 Fax: 01233 750403
 www.jacksons-fencing.co.uk

DO NOT SCALE - IF IN DOUBT ASK

| | | |
|---|------------|-------------------------|
| 9 | 29/03/23 | NOTES ADDED |
| 8 | 27/03/2020 | NEW BORDER + NOTES |
| 7 | 01/05/19 | UPDATE |
| 6 | 07/05/16 | TIMBER MAT'LS CORRECTED |
| 5 | 16/08/16 | POST MATERIAL NOTE |

| | | | |
|---------|------------|----------|-----------------------------------|
| Drawn | JR | TITLE | SALES DRAWING (WITH CAPPING) |
| Date | 11/06/2007 | | JAKOUSTIC HIGHWAY FENCE - 2m HIGH |
| Checked | AT | CUSTOMER | Drawing No. |
| Size | A3 | ACK No. | J7/01047 |
| Scale | 1:30 U.O.S | | Sheet 1 |

This Drawing Is The Property Of H.S. Jackson & Son (Fencing) Ltd, And May Not Be Copied Or Reproduced In Any Way Without Prior Written Permission.