

NOTES.


ALL DIMENSIONS ARE IN mm (UNO)
 GAPS UNDER FENCING ARE NOMINAL DUE TO GROUND LEVELS.
 CAPPING & COUNTER RAILS MAYBE REMOVE IF NOT REQUIRED
 (PLEASE ASK SALES FOR FURTHER DETAIL)

MATERIALS.

ACOUSTIC BOTTOM BOARD: 140 x 34 thk (120 Nom. FACE)
 ACOUSTIC T & G BOARD: 140 x 34 thk (123 Nom. FACE)
 CAPPING RAIL: 145 x 34 thk PAR
 COUNTER RAIL: 70 x 34 thk PAR
 POST COVER BOARD: 120 x 35 thk
 TIMBER BATTEN: 100 x 50 thk SAWN FINISH
 STEEL POSTS: UNIVERSAL BEAMS
 ASSESSED TO SUIT SITE LOCATION.
 ALL FIXINGS ARE GALVANISED OR STAINLESS STEEL.




FINISH.

TIMBER: JAKCURED TREATED.
 STEEL: GALVANISED TO BS EN ISO 1461

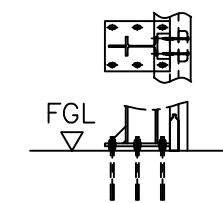

BASEPLATE OPTION

(REFER TO DRAWING J7/01296 FOR MORE DETAILS)

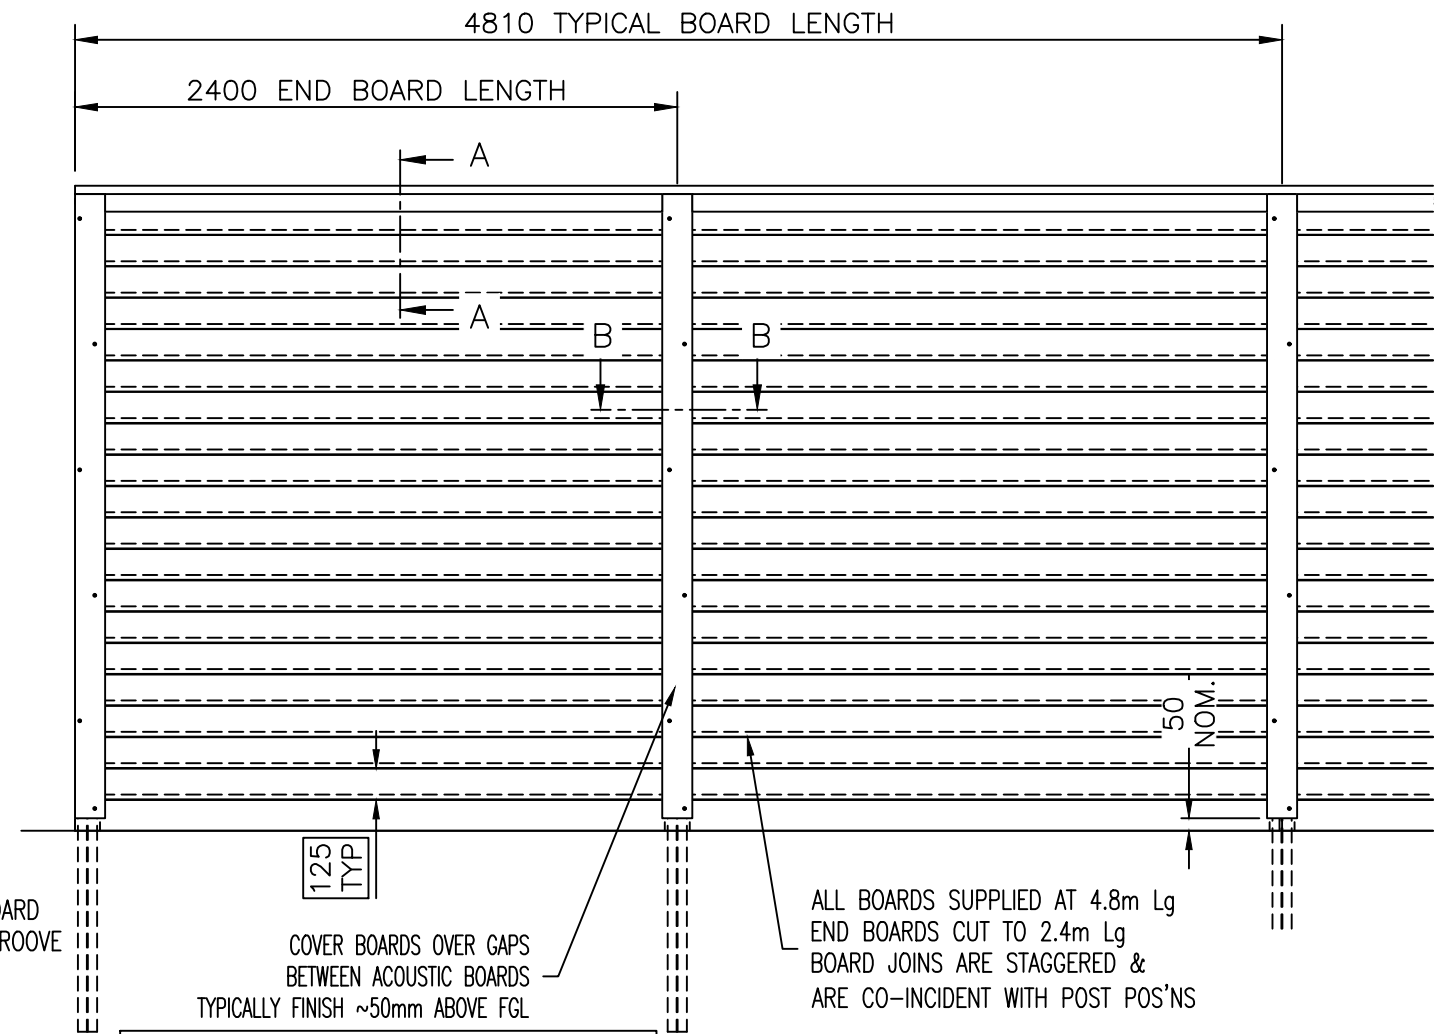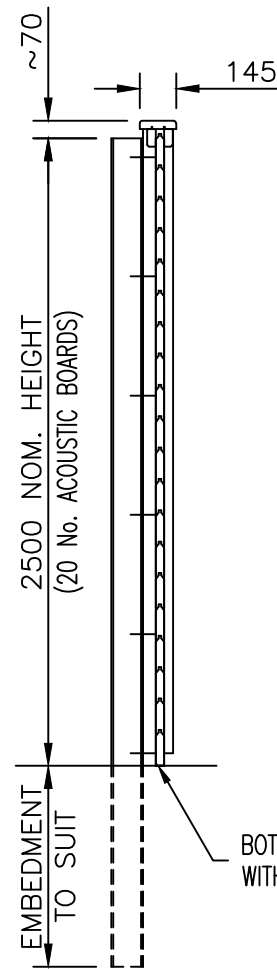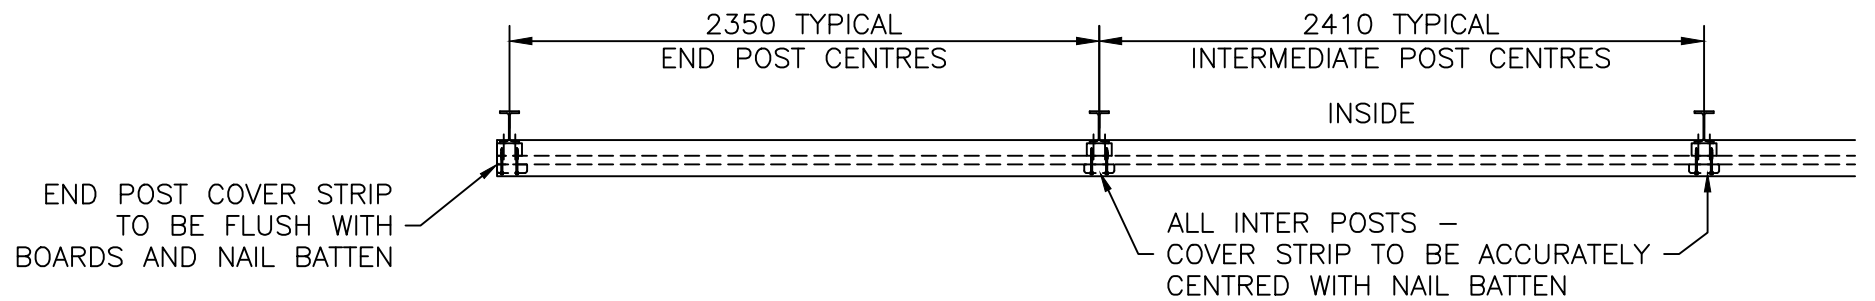

LEAVE SPOIL SO THAT BASE BOARD CONTACTS THE GROUND TO AVOID AIR GAP
JAKOUSTIC HIGHWAY FENCE (WITH CAPPING) - 2.5m HIGH

Jacksons Fencing

Stowting Common, Near Ashford,
 Kent. TN25 6BN
 Telephone: 01233 750393
 Fax: 01233 750403
 www.jacksons-fencing.co.uk

This Drawing Is The Property Of H.S. Jackson & Son (Fencing) Ltd, And May Not Be Copied Or Reproduced In Any Way Without Prior Written Permission.

DO NOT SCALE - IF IN DOUBT ASK	
⑨	29/03/23 NOTES ADDED
⑧	27/03/2020 NEW BORDER + NOTES
⑦	01/05/19 UPDATE
⑥	07/05/16 TIMBER MAT'LS CORRECTED
⑤	16/08/16 POST MATERIAL NOTE

Drawn	JR
Date	11/06/2007
Checked	AT
Size	A3
Scale	1:30 U.O.S

TITLE	SALES DRAWING (WITH CAPPING) JAKOUSTIC HIGHWAY FENCE - 2.5m HIGH	
CUSTOMER	ACK No.	
Drawing No.	J7/01047	
Sheet	2	