




NOTES.
 ALL DIMENSIONS ARE IN mm (UNO)
 GAPS UNDER FENCING ARE NOMINAL DUE TO GROUND LEVELS.
 CAPPING & COUNTER RAILS MAYBE REMOVE IF NOT REQUIRED
 (PLEASE ASK SALES FOR FURTHER DETAIL)

MATERIALS.
 ACOUSTIC BOTTOM BOARD: 140 x 34 thk (120 Nom. FACE)
 ACOUSTIC T & G BOARD: 140 x 34 thk (123 Nom. FACE)
 CAPPING RAIL: 145 x 34 thk PAR
 COUNTER RAIL: 70 x 34 thk PAR
 POST COVER BOARD: 120 x 35 thk
 TIMBER BATTEN: 100 x 50 thk SAWN FINISH
 STEEL POSTS: UNIVERSAL BEAMS
 ASSESSED TO SUIT SITE LOCATION.
 ALL FIXINGS ARE GALVANISED OR STAINLESS STEEL.

FINISH.
 TIMBER: JAKCURED TREATED.
 STEEL: GALVANISED TO BS EN ISO 1461

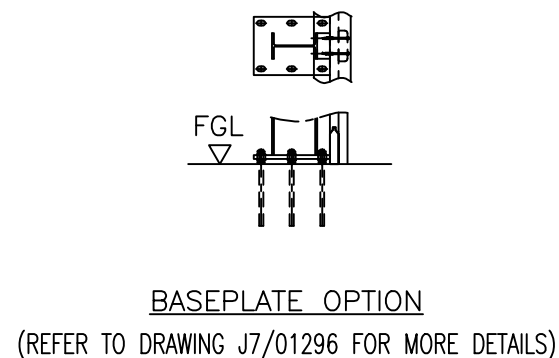

END POST COVER STRIP
 TO BE FLUSH WITH
 BOARDS AND NAIL BATTEN

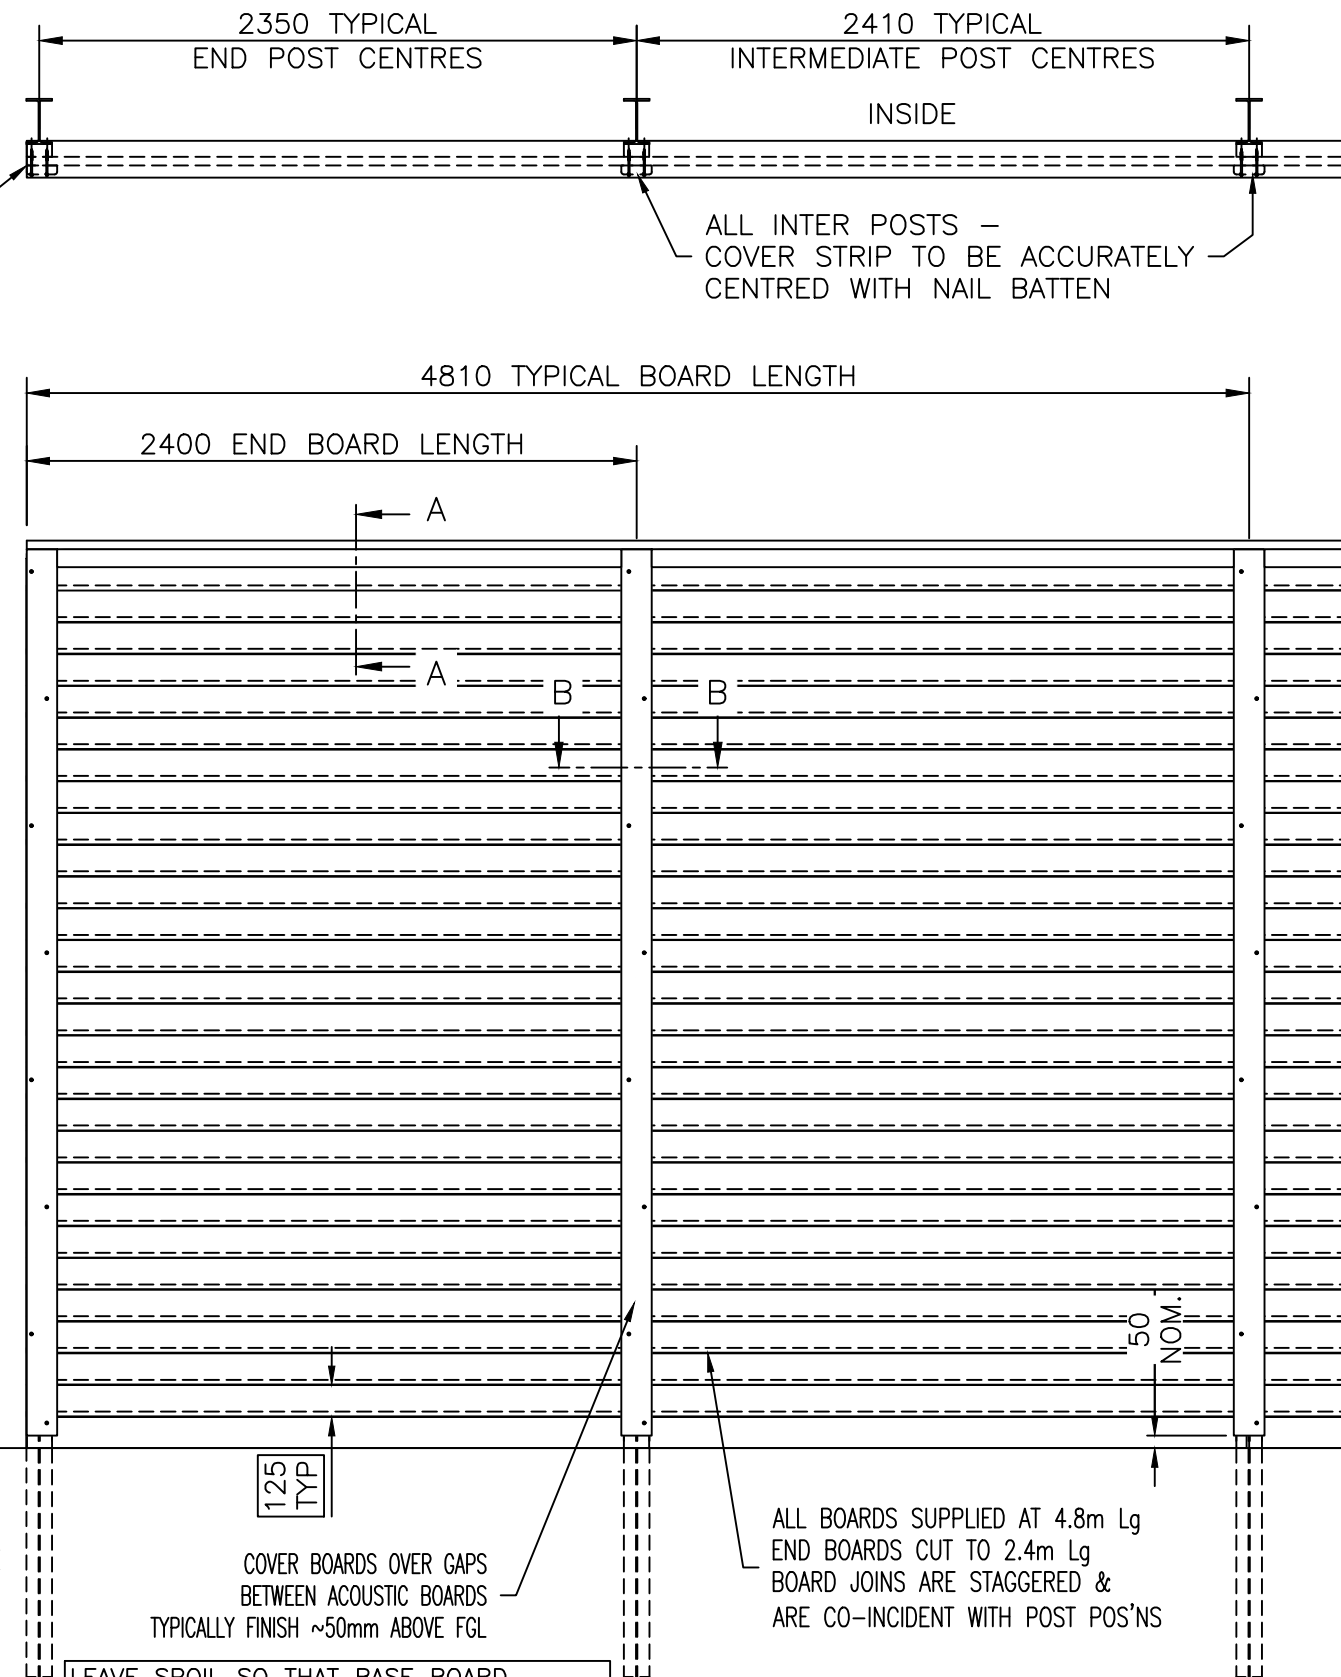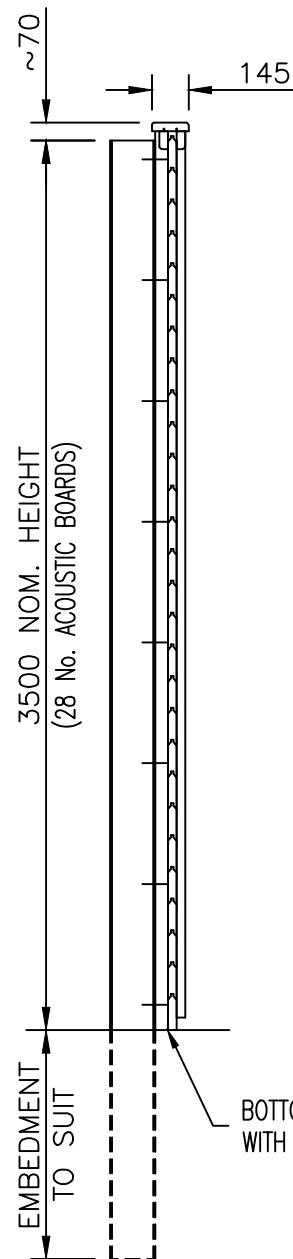

VIEWED FROM OUTSIDE
JAKOUSTIC HIGHWAY FENCE (WITH CAPPING) – 3.5m HIGH

Jacksons Fencing

Stowting Common, Near Ashford,
 Kent. TN25 6BN
 Telephone: 01233 750393
 Fax: 01233 750403
 www.jacksons-fencing.co.uk

DO NOT SCALE – IF IN DOUBT ASK

- ⑨ 29/03/23 NOTES ADDED
- ⑧ 27/03/2020 NEW BORDER + NOTES
- ⑦ 01/05/19 UPDATE
- ⑥ 07/05/16 TIMBER MAT'LS CORRECTED
- ⑤ 16/08/16 POST MATERIAL NOTE

Drawn JR
 Date 11/06/2007
 Checked AT
 Size A3 Scale 1:30 U.O.S

TITLE SALES DRAWING (WITH CAPPING)
 JAKOUSTIC HIGHWAY FENCE – 3.5m HIGH
 CUSTOMER
 Drawing No. J7/01047
 Sheet 4
 ACK No.