

**NOTES.**

ALL DIMENSIONS ARE IN mm (UNO)  
 GAPS UNDER FENCING ARE NOMINAL DUE TO GROUND LEVELS.  
 CAPPING & COUNTER RAILS MAYBE REMOVE IF NOT REQUIRED  
 (PLEASE ASK SALES FOR FURTHER DETAIL)



**MATERIALS.**

ACOUSTIC BOTTOM BOARD: 140 x 34 thk (120 Nom. FACE)  
 ACOUSTIC T & G BOARD: 140 x 34 thk (123 Nom. FACE)  
 CAPPING RAIL: 145 x 34 thk PAR  
 COUNTER RAIL: 70 x 34 thk PAR  
 POST COVER BOARD: 120 x 35 thk  
 TIMBER BATTEN: 100 x 50 thk SAWN FINISH  
 STEEL POSTS: UNIVERSAL BEAMS  
 ASSESSED TO SUIT SITE LOCATION.  
 ALL FIXINGS ARE GALVANISED OR STAINLESS STEEL.

**FINISH.**

TIMBER: JAKCURED TREATED.  
 STEEL: GALVANISED TO BS EN ISO 1461

NOM. HEIGHT OF FENCE	TYPICAL POST LENGTH	M8 x 65 Lg BOLTS (QTY INTERS)	M8 x 65 Lg BOLTS (QTY CORNER)
2m	2800	5	10
2.5m	3300	6	12
3m	3800	7	14
3.5m	4400	8	16
4m	5000	9	18
4.5m	5500	10	20
5m	6000	11	22

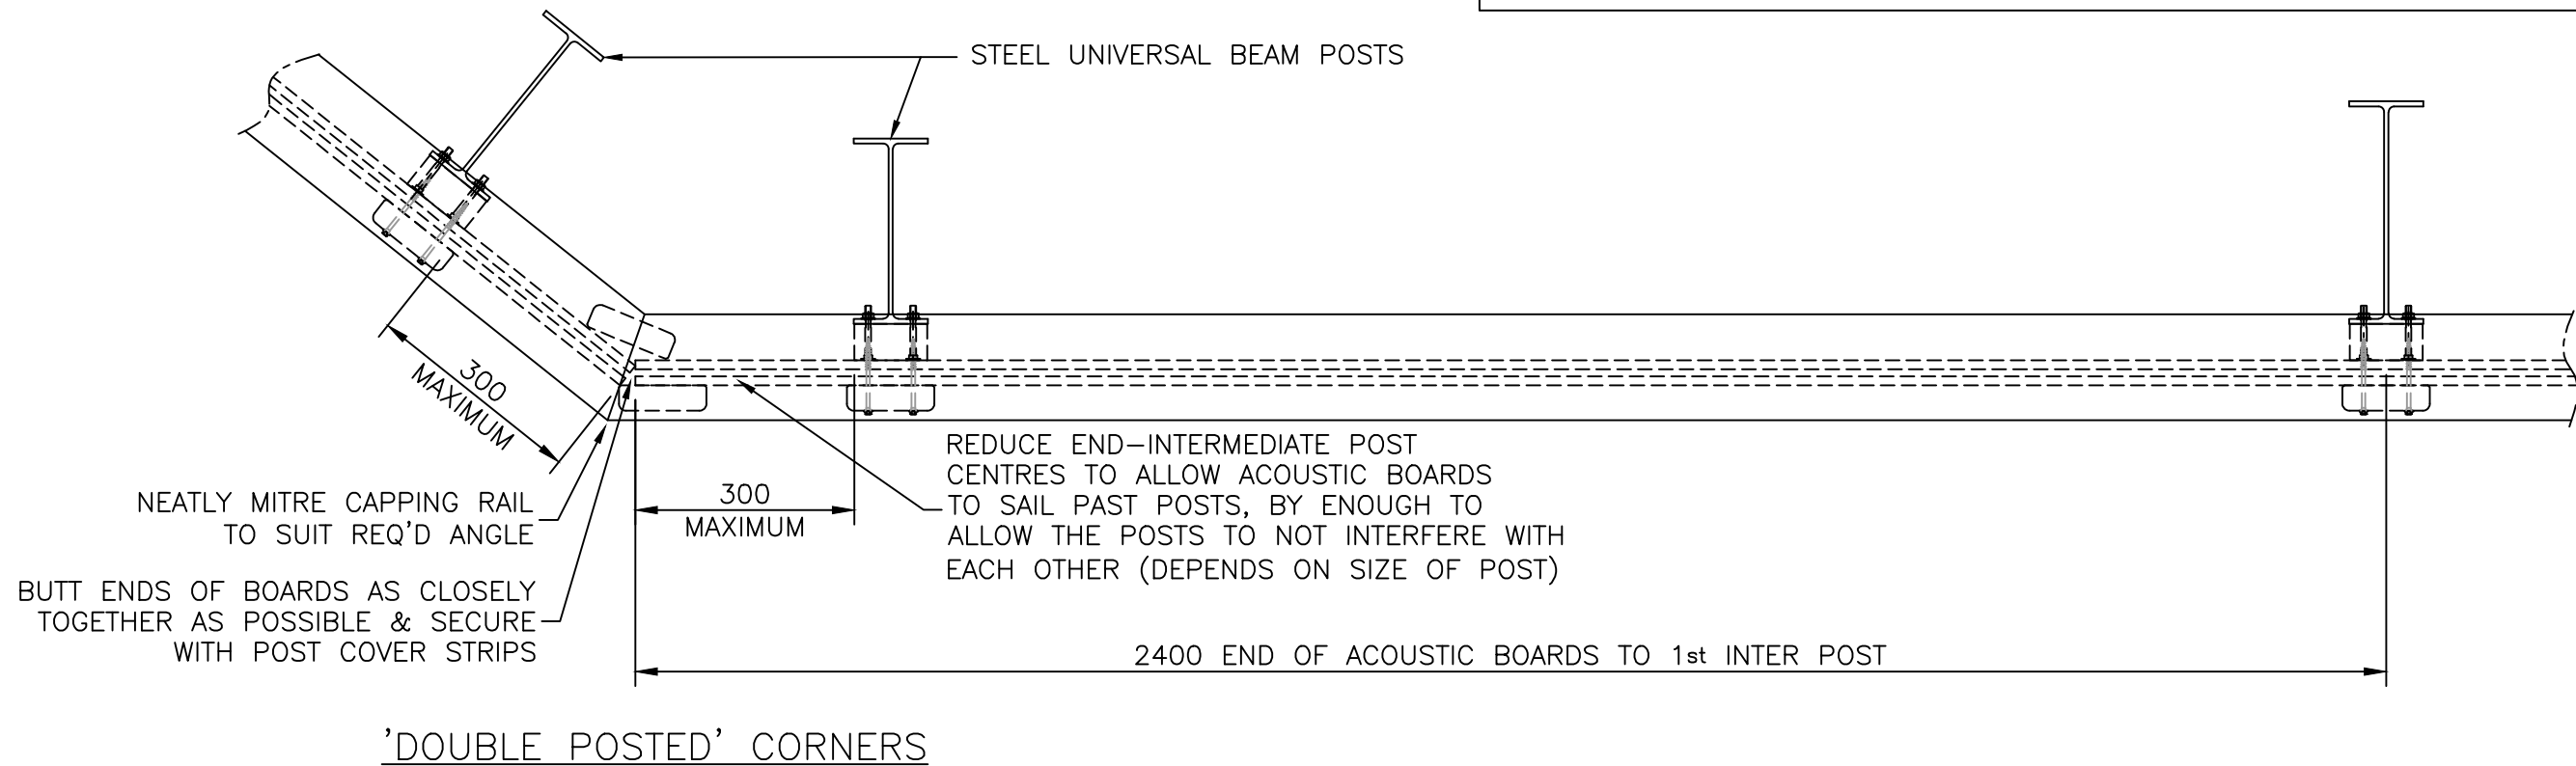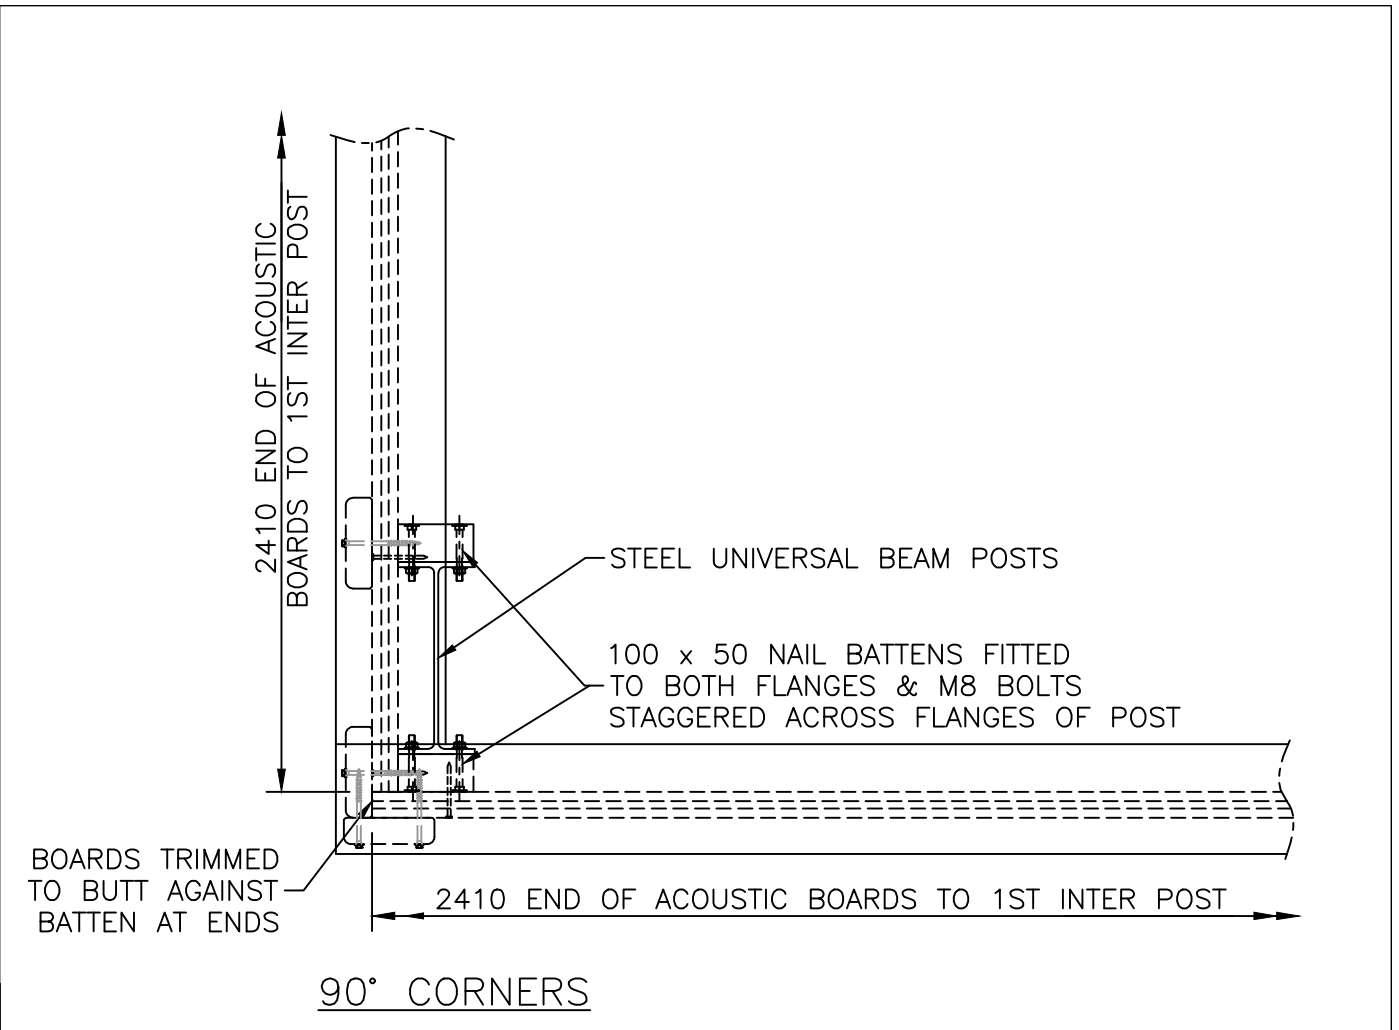

**Jacksons Fencing**

Stowting Common, Near Ashford, Kent. TN25 6BN  
 Telephone: 01233 750393  
 Fax: 01233 750403  
 www.jacksons-fencing.co.uk  
 www.jacksons-security.co.uk

DO NOT SCALE – IF IN DOUBT ASK

- ⑦ 27/03/2020 NEW BORDER + NOTES
- ⑥ 01/05/19 UPDATE
- ⑤ 07/05/16 TIMBER MAT'LS CORRECTED
- ④ 16/08/2016 POST MATERIAL NOTE
- ③ 01/02/13 Post Centres Now 2410

Drawn	JR
Date	07/01/08
Checked	AT
Size	A3
Scale	1:10 U.O.S

TITLE	SALES DRAWING (WITH CAPPING) JAKOUSTIC HIGHWAY – CORNER DETAIL
CUSTOMER	
ACK No.	
Drawing No.	J7/01047 Sheet 8