

BARRIERS CAN OPEN UP TO 180° IF REQ'D.

A A

NOTE :
BARRIERS MUST BE PADLOCKED SECURELY IN THE OPEN AND CLOSED POSITIONS FOR SAFETY.

PIVOTING KEEP PLATE IN POST. (NODDING DONKEY)

PADLOCK THROUGH HOLE TO STOP LATCH BEING LIFTED.

PIN (DRILLED TO SUIT ON SITE) TO PREVENT BARRIER REMOVAL IF ADJUSTABLE HINGES ARE REMOVED.

BARRIER ARM IN SECURE POS'N

RAMP

SECTION A-A

LEAF LENGTH (= BETWEEN POSTS +60mm)

BETWEEN POSTS (3.0m - 6.0m)

(100)

(80)

STOP

OPTIONAL STOP OR NO ENTRY SIGNS AVAILABLE.

1000 BARRIER HEIGHT

1100 POST HEIGHT

NOTES.



ALL DIMENSIONS ARE IN mm (UNO)
HEIGHTS SHOWN ARE NOMINAL
DUE TO GROUND LEVELS.
FOUNDATIONS SHOWN ARE MINIMUM SIZES AND SHOULD BE ASSESSED TO SUIT GROUND CONDITIONS

MATERIALS.

HANG POST 100 x 100 SHS
SLAM/HOLD OPEN POST 80 x 60 RHS
BARRIER ARM: 60 x 60 SHS

FINISH.

GALVANISED TO BS EN ISO 1461
POWDER COATED: IF REQUESTED

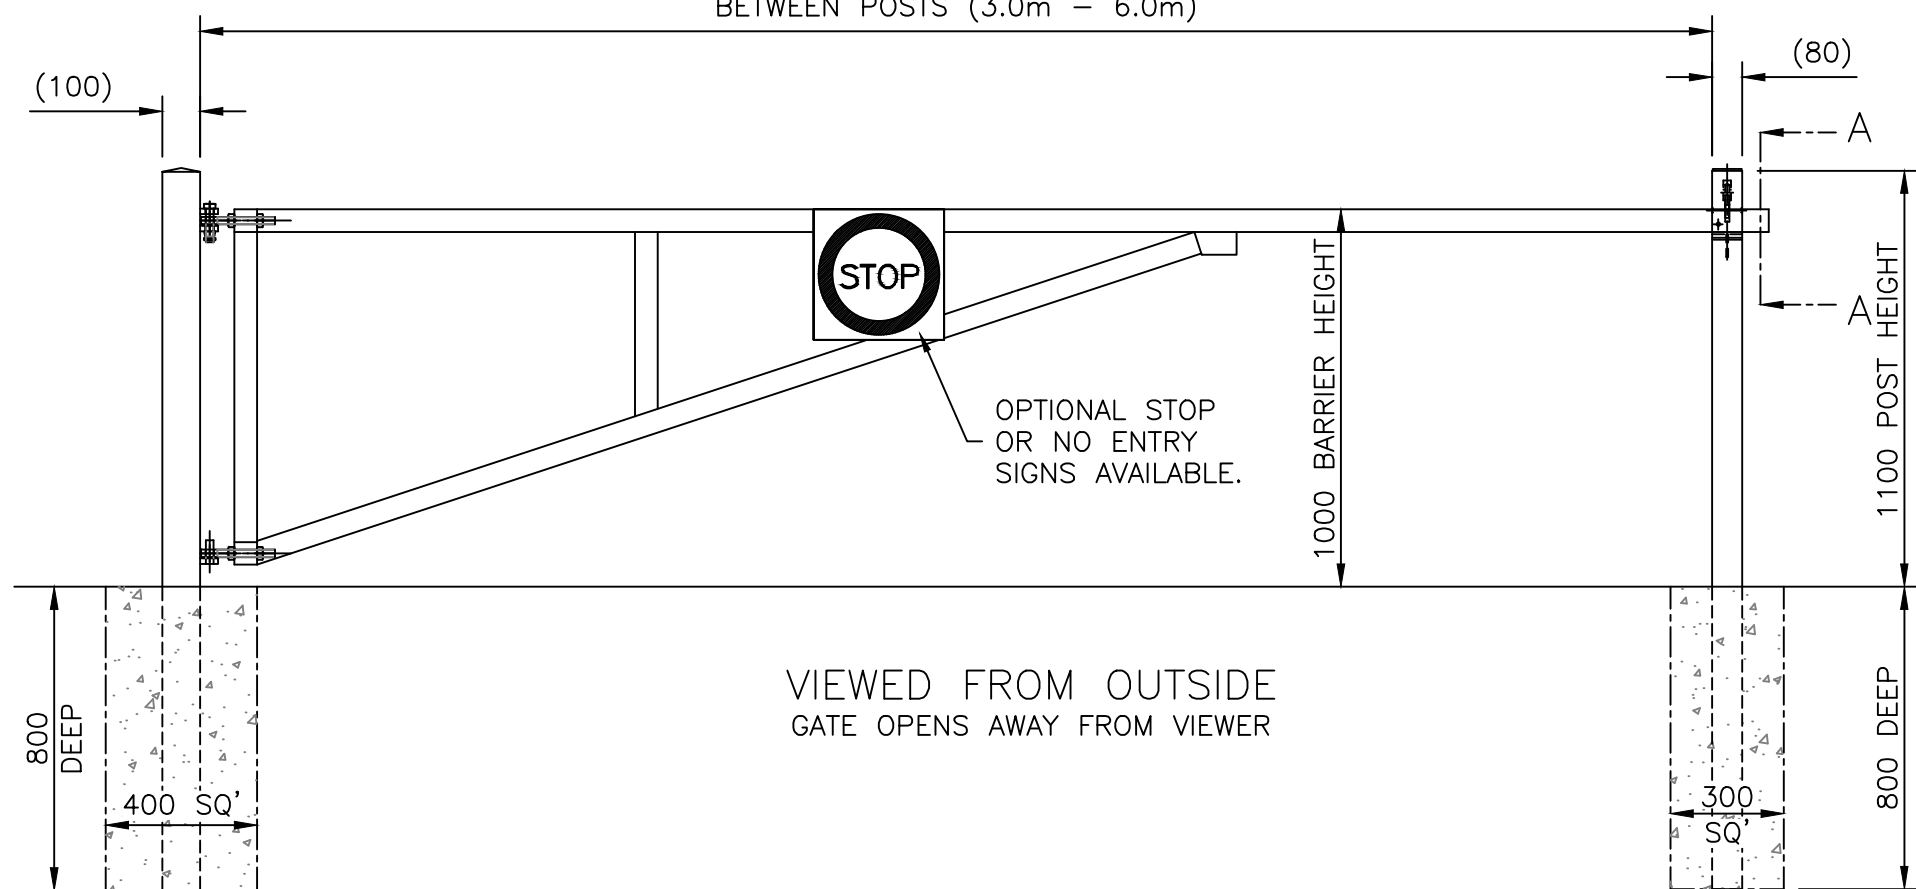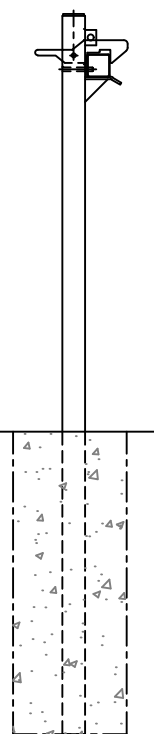

VIEWED FROM OUTSIDE
GATE OPENS AWAY FROM VIEWER

Jacksons Fencing

Stowting Common, Near Ashford, Kent. TN25 6BN
Telephone: 01233 750393
Fax: 01233 750403
www.jacksons-fencing.co.uk
www.jacksons-security.co.uk

DO NOT SCALE - IF IN DOUBT ASK

② 10/10/18 TIDIED UP DIMS
① 12/03/17 REDRAWN
① 29/10/07 ORIGINAL ISSUE

Drawn JR
Date 12/03/18
Checked
Size A3 Scale 1:20 U.O.S

TITLE SINGLE WARDEN BARRIER LAYOUT
SET IN CONCRETE <=6.0m WIDE

CUSTOMER
ACK No.

Drawing No.
J4/04011
2 OF 4