


INSIDE

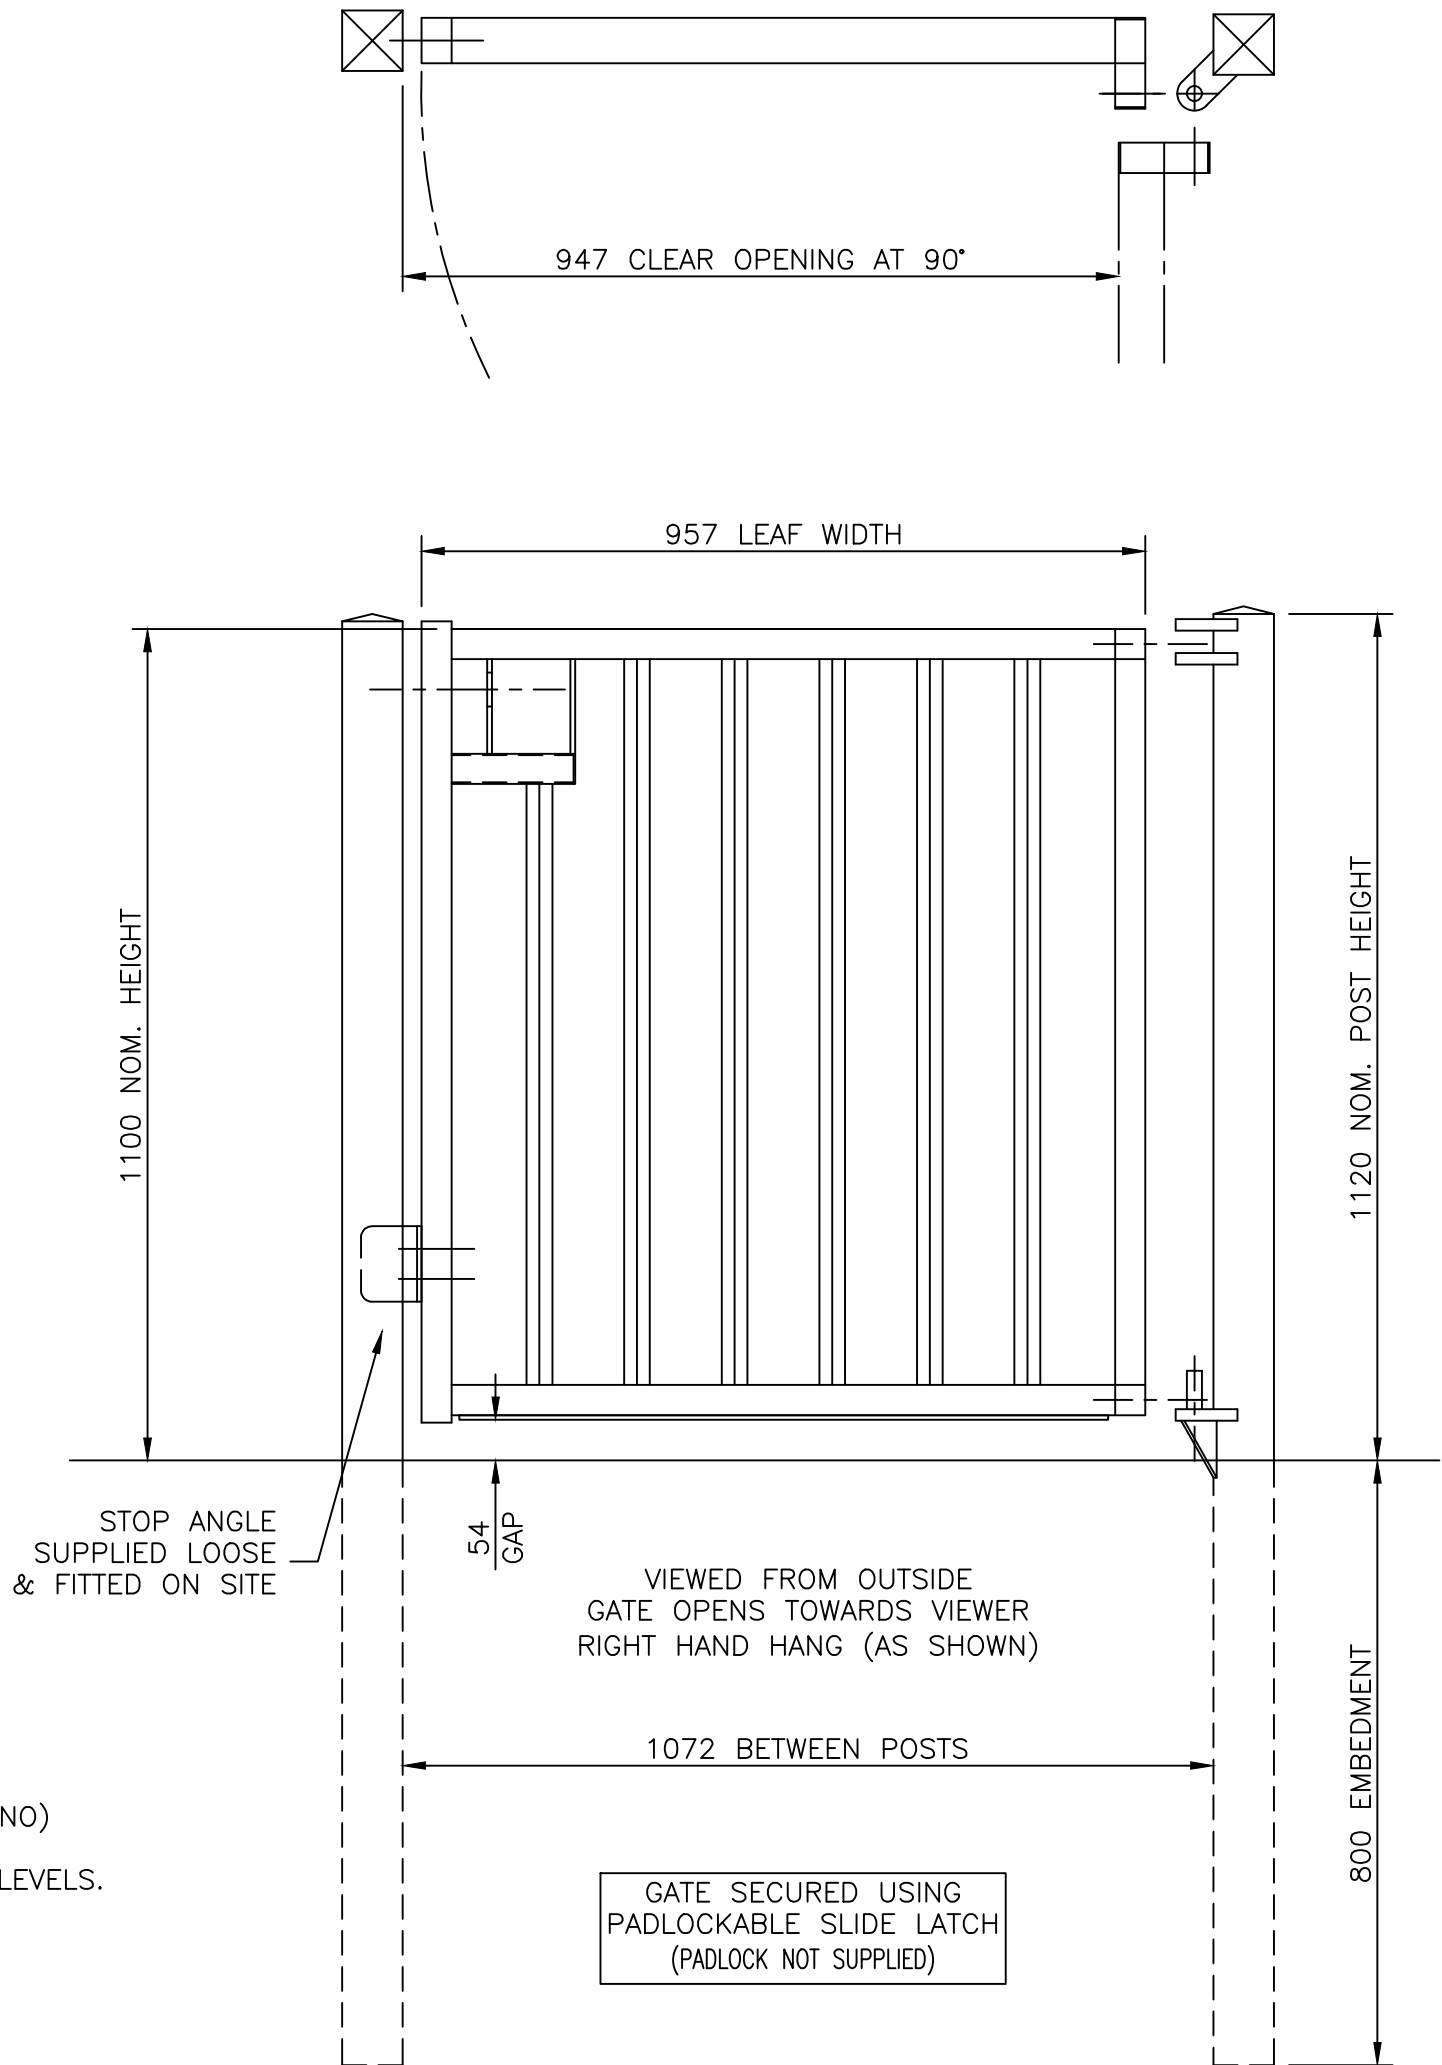

**NOTES.**

ALL DIMENSIONS ARE IN mm (UNO)  
GAPS UNDER GATES & FENCING  
ARE NOMINAL DUE TO GROUND LEVELS.

**MATERIALS.**

GATE POSTS: 80 x 80 SHS  
RAILS: 60 x 40 RHS  
STILES: 60 x 64 RHS  
PALES: 25 x 25 SHS

**FINISH.**

GALVANISED TO BS EN ISO 1461  
POWDER COATED: MULTI-COLOURED  
(FRAME & POSTS: GREEN RAL 6005  
PALES: BLUE RAL 5010, YELLOW RAL 1018  
& RED RAL 3020)

**MULTI-COLOURED PLAYTIME METAL SINGLE GATE**

Drawn CP	Checked CJ	20/03/2020 NEW BORDER + NOTES 05/01/10 Original Issue
Date 25/10/2010	Size A3	

DO NOT SCALE – IF IN DOUBT ASK

**Jacksons Fencing**  
 Stowting Common, Near Ashford, Kent. TN25 6BN  
 Telephone: 01233 750393 Fax: 01233 750403  
 Int. Tel: +44 (0)1233 750393  
 www.jacksons-fencing.co.uk  
 www.jacksons-security.co.uk

TITLE	SALES DRAWING
MULTI-COLOURED PLAYTIME METAL SINGLE GATE – SLIDE LATCH	
CUSTOMER	Drawing No.
	J8/02055
ACK No.	Sheet 1h