


THIS DRAWING IS TO BE USED IN CONJUNCTION WITH INSTALLATION INSTRUCTIONS ON OUR WEBSITE: WWW.JACKSONS-FENCING.CO.UK

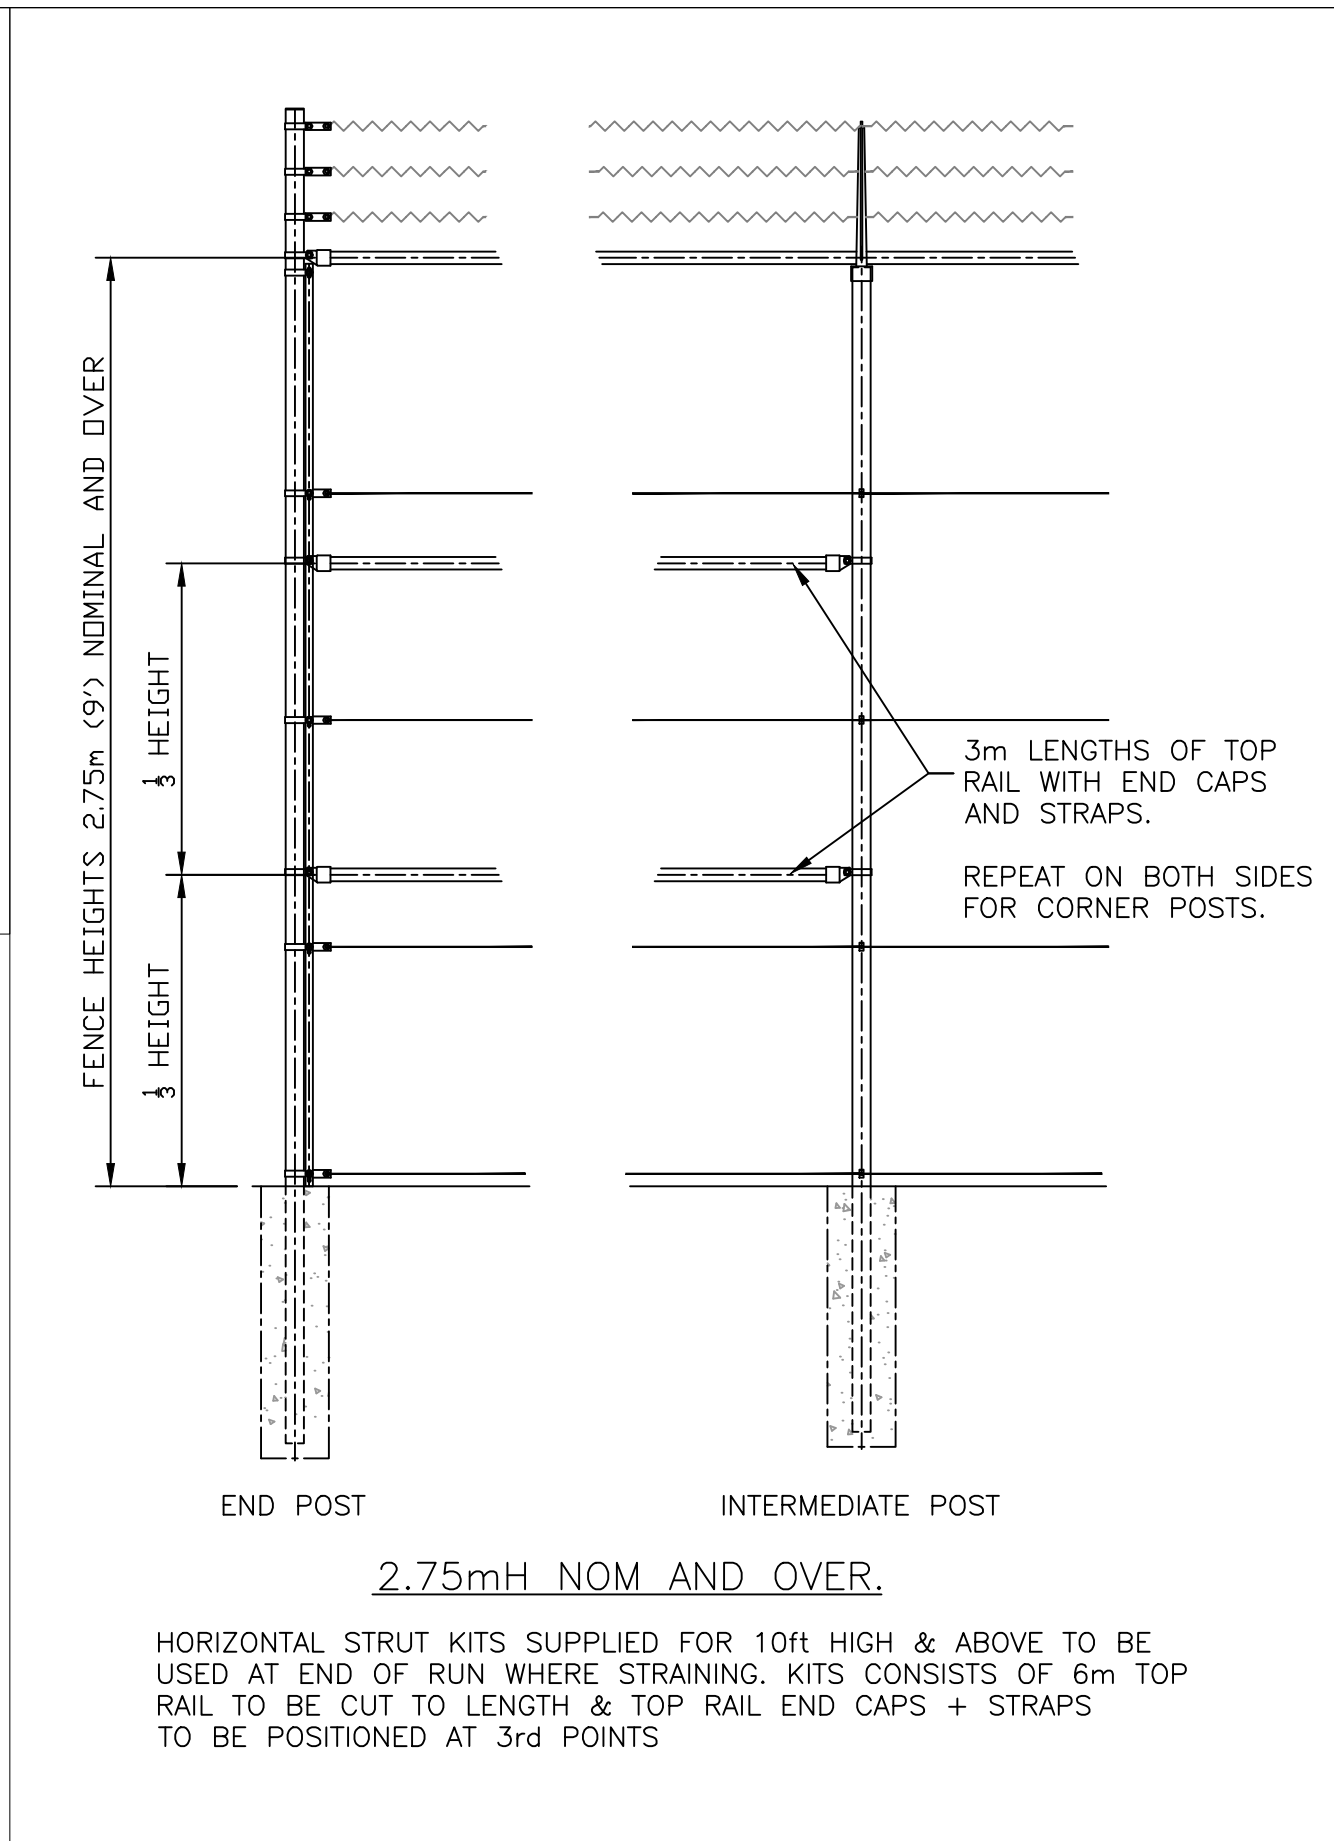

Jacksons Fencing
 Stowting Common, Near Ashford, Kent. TN25 6BN
 Telephone: 01233 750393
 Fax: 01233 750403
www.jacksons-fencing.co.uk
www.jacksons-security.co.uk

This Drawing Is The Property Of H.S. Jackson & Son (Fencing) Ltd, And May Not Be Copied Or Reproduced In Any Way Without Prior Written Permission.

DO NOT SCALE – IF IN DOUBT ASK

04/02/2016 ORIGINAL ISSUE

Drawn WB	TITLE	Tubular Chainlink SYSTEM 4
Date 04/02/2016		
Checked CJ	CUSTOMER	Drawing No.
Size A3	Scale N.T.S U.O.S	98 J2/01025
ACK No.		Sheet 2 of 3