


MIN HEIGHT 1.8m UPTO MAX HEIGHT 3.6m

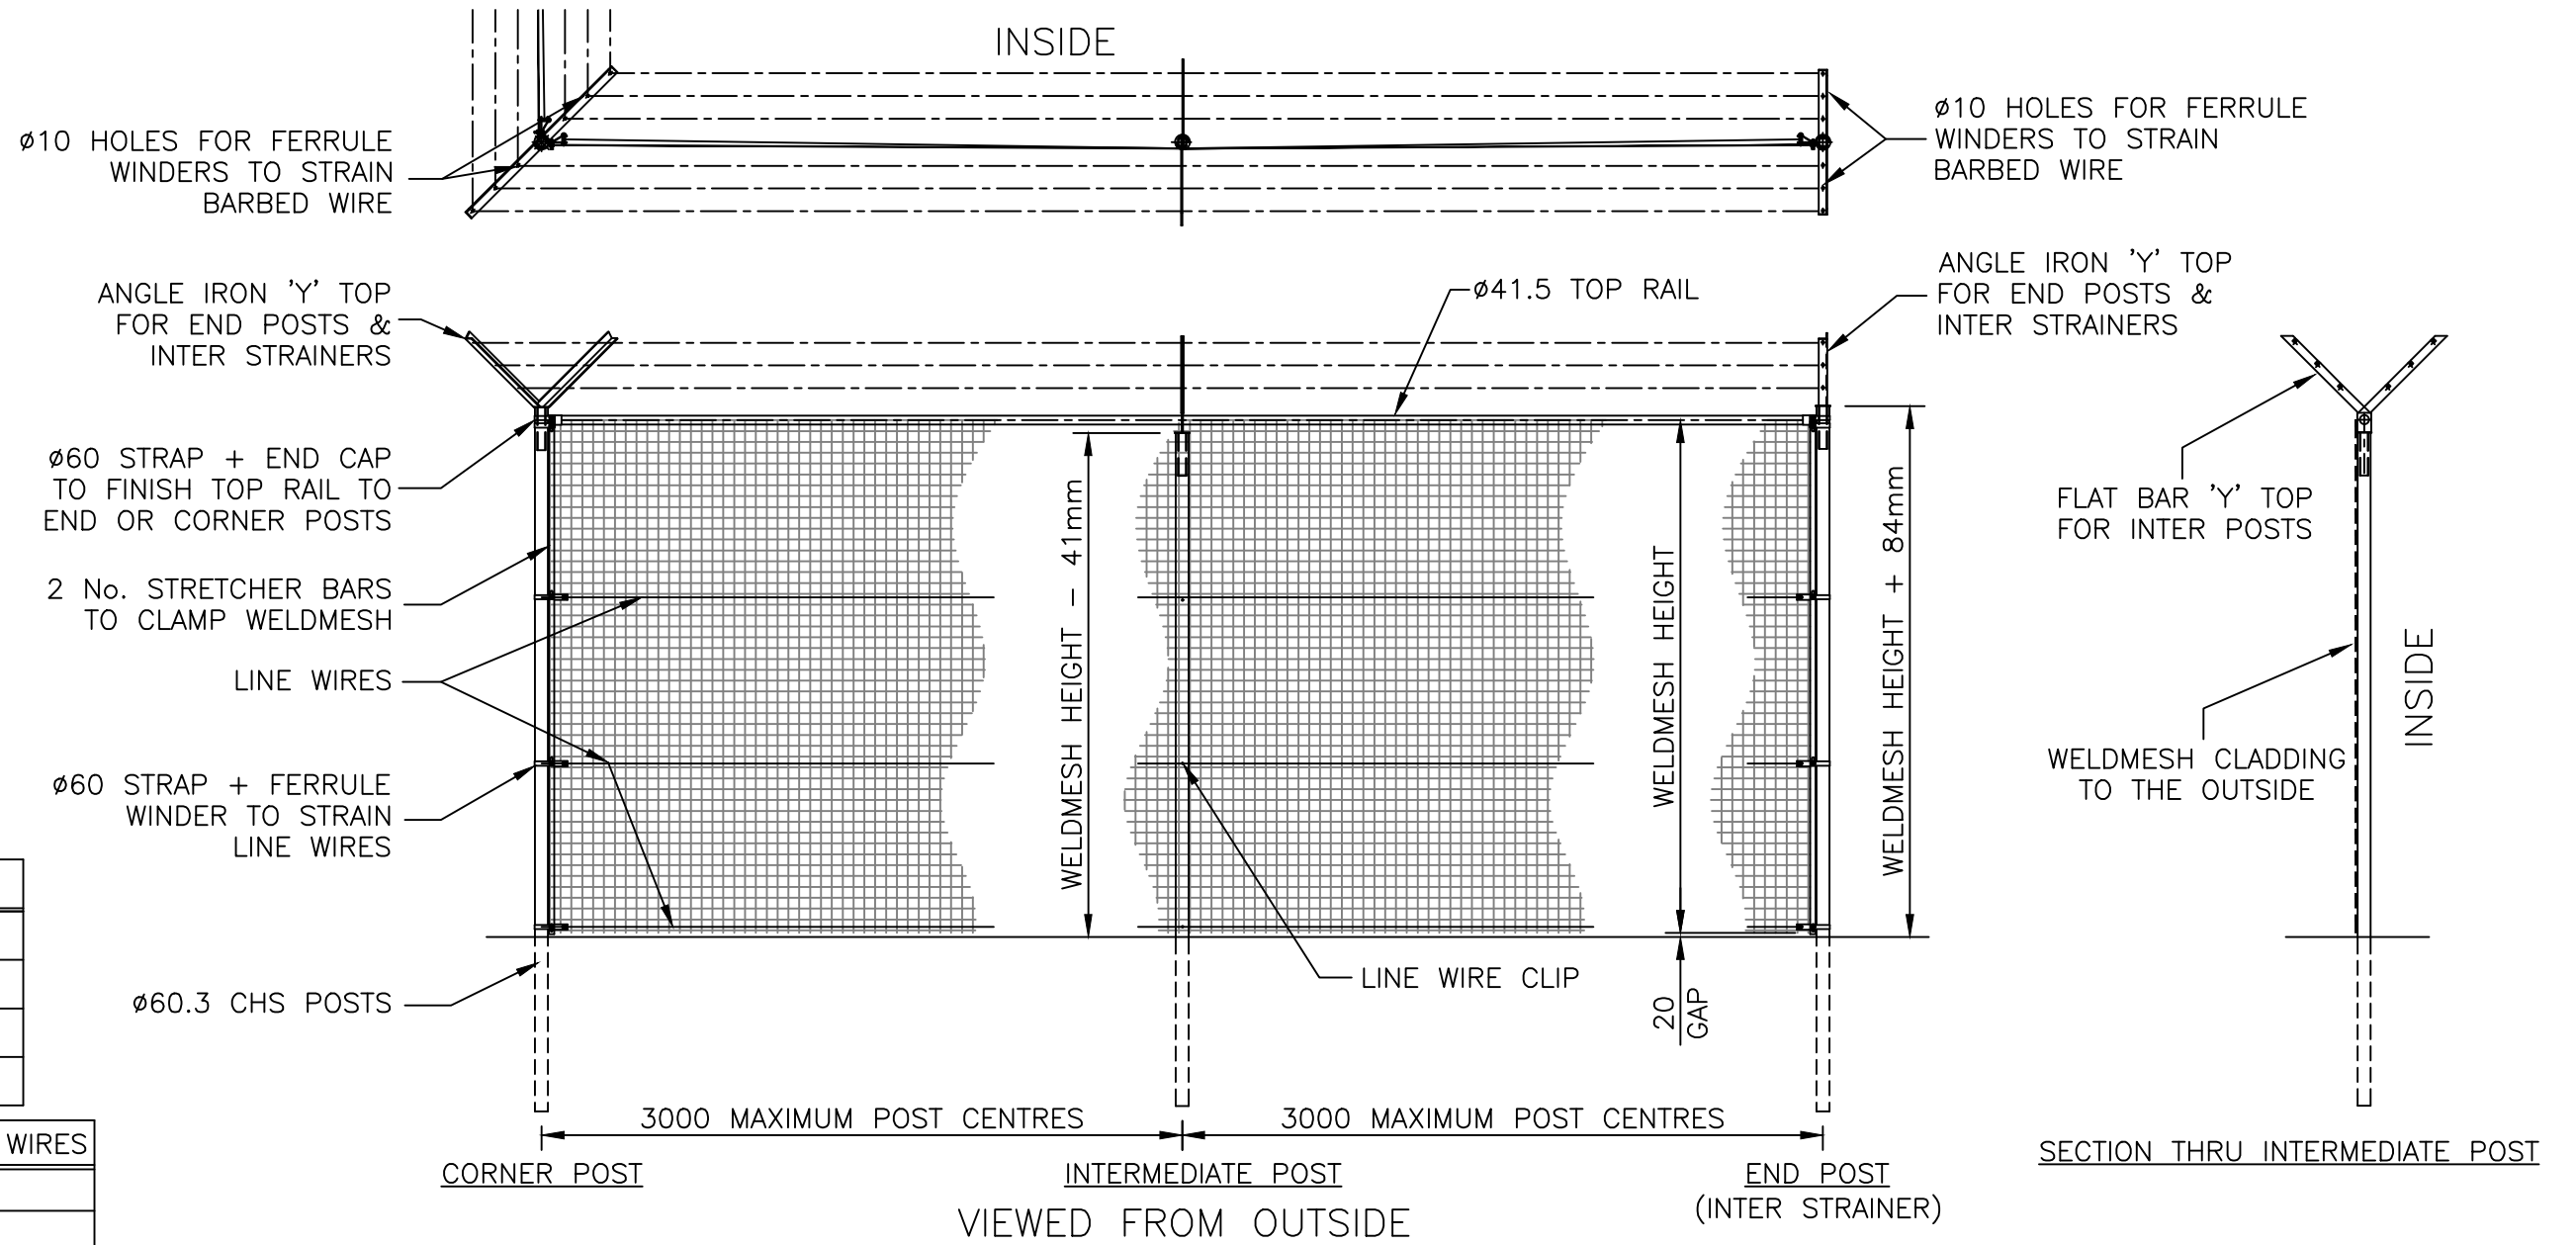

WELDED MESH HEIGHT	
6 Ft	(1830mm)
8 Ft	(2440mm)
10 Ft	(3050mm)
12 Ft	(3660mm)

FENCE HEIGHT	No. LINE WIRES
6ft	2
8ft	3
10ft - 12ft	4

NOTES.
 ALL DIMENSIONS ARE IN mm (UNO)
 INTERMEDIATE STRAINER POSTS ARE REQUIRED FOR STRAIGHT RUNS OVER 100m
FINISH.
 GALVANISED TO BS EN ISO 1461
 POWDER COATED: IF REQUESTED

THIS DRAWING IS TO BE USED IN CONJUNCTION WITH INSTALLATION INSTRUCTIONS ON OUR WEBSITE: WWW.JACKSONS-FENCING.CO.UK



Stowting Common, Near Ashford, Kent. TN25 6BN
 Telephone: 01233 750393
 Fax: 01233 750403
 www.jacksons-fencing.co.uk
 www.jacksons-security.co.uk

DO NOT SCALE - IF IN DOUBT ASK

- ⑥ 04/02/2016 SHT 2 DETAILS ADDED
- ⑤ 24/04/10 Strut Kits Req'd @ 2.75m High
- ④ 22/09/09 REDRAWN
- ③ 13/01/07 REDESIGNED

Drawn WB	
Date	13/01/07
Checked CJ	
Size A3	Scale 1:35 U.O.S

TITLE TUBULAR WELDED MESH SYSTEM 6	
CUSTOMER	Drawing No.
ACK No.	07 J2/01034
	Sheet 1 of 3

This Drawing Is The Property Of H.S. Jackson & Son (Fencing) Ltd, And May Not Be Copied Or Reproduced In Any Way Without Prior Written Permission.